

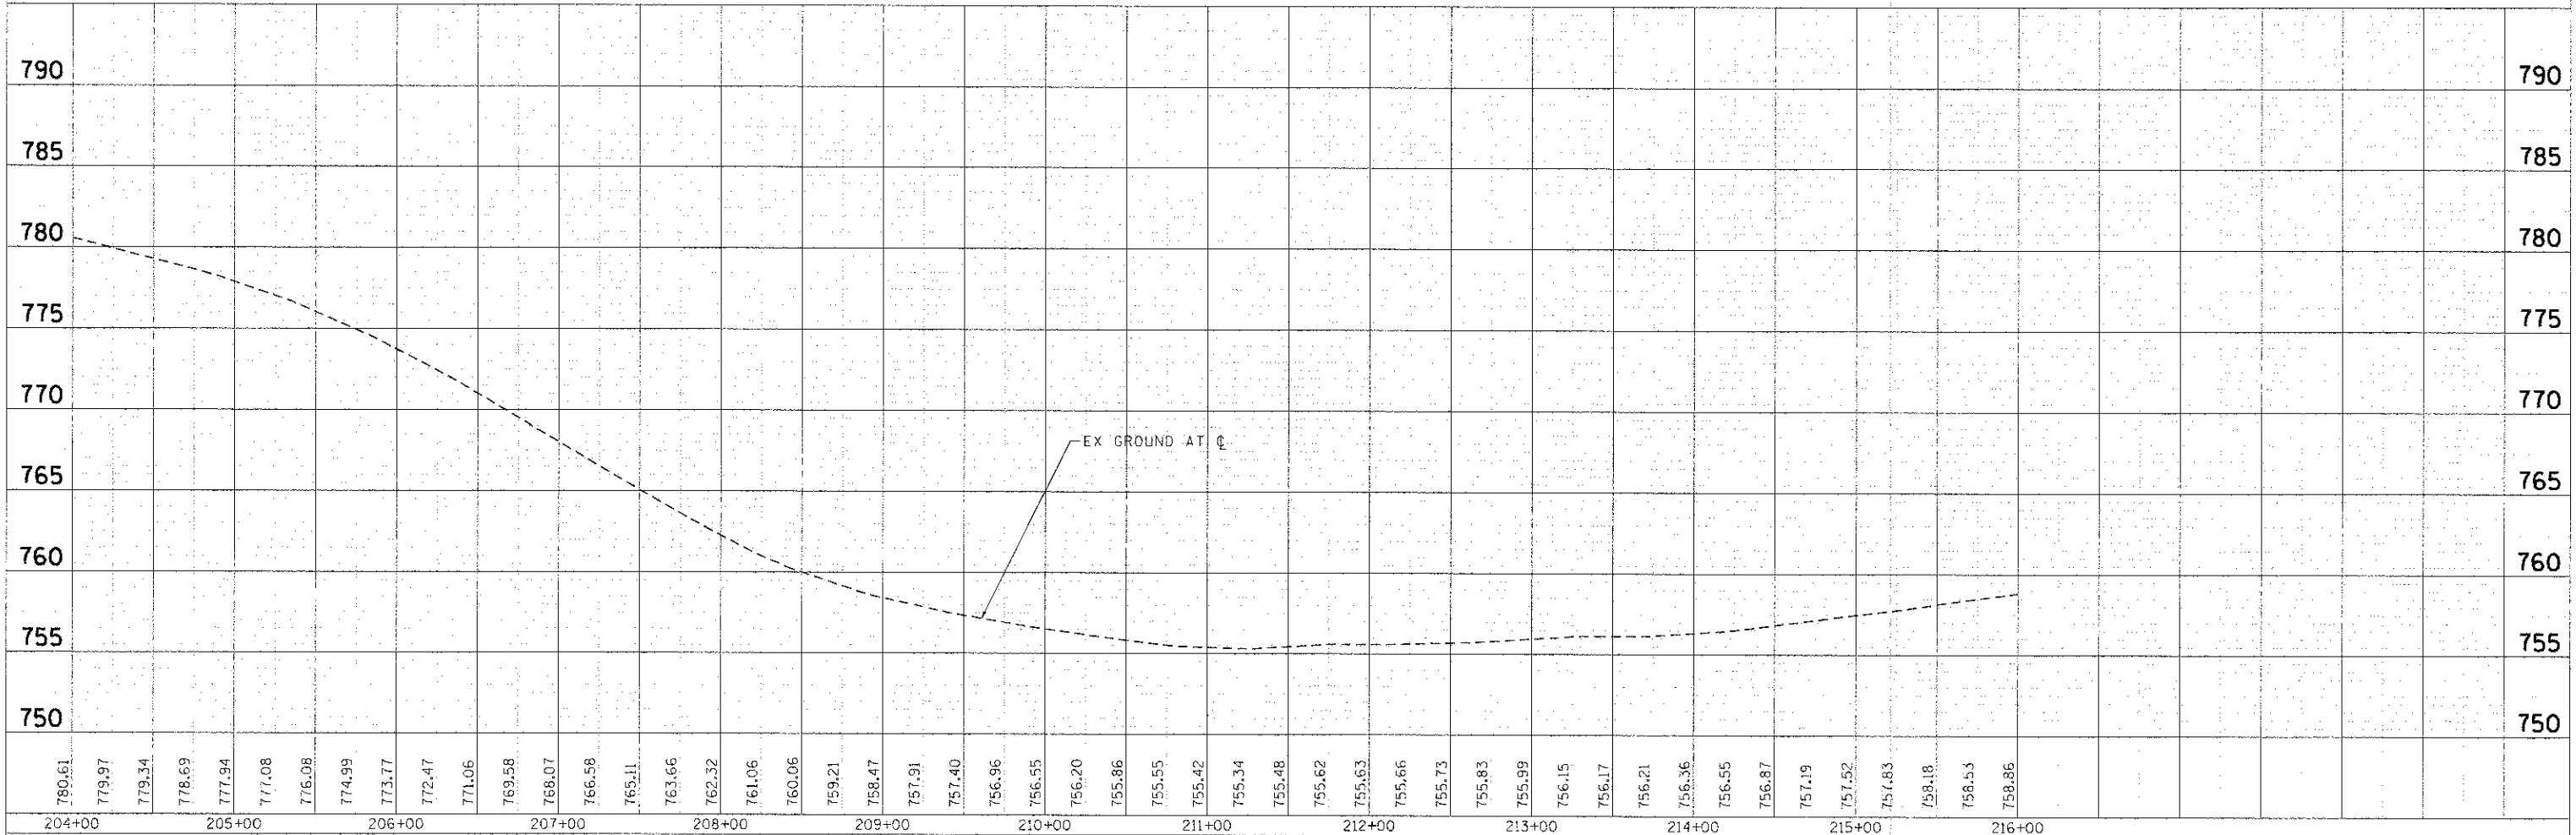
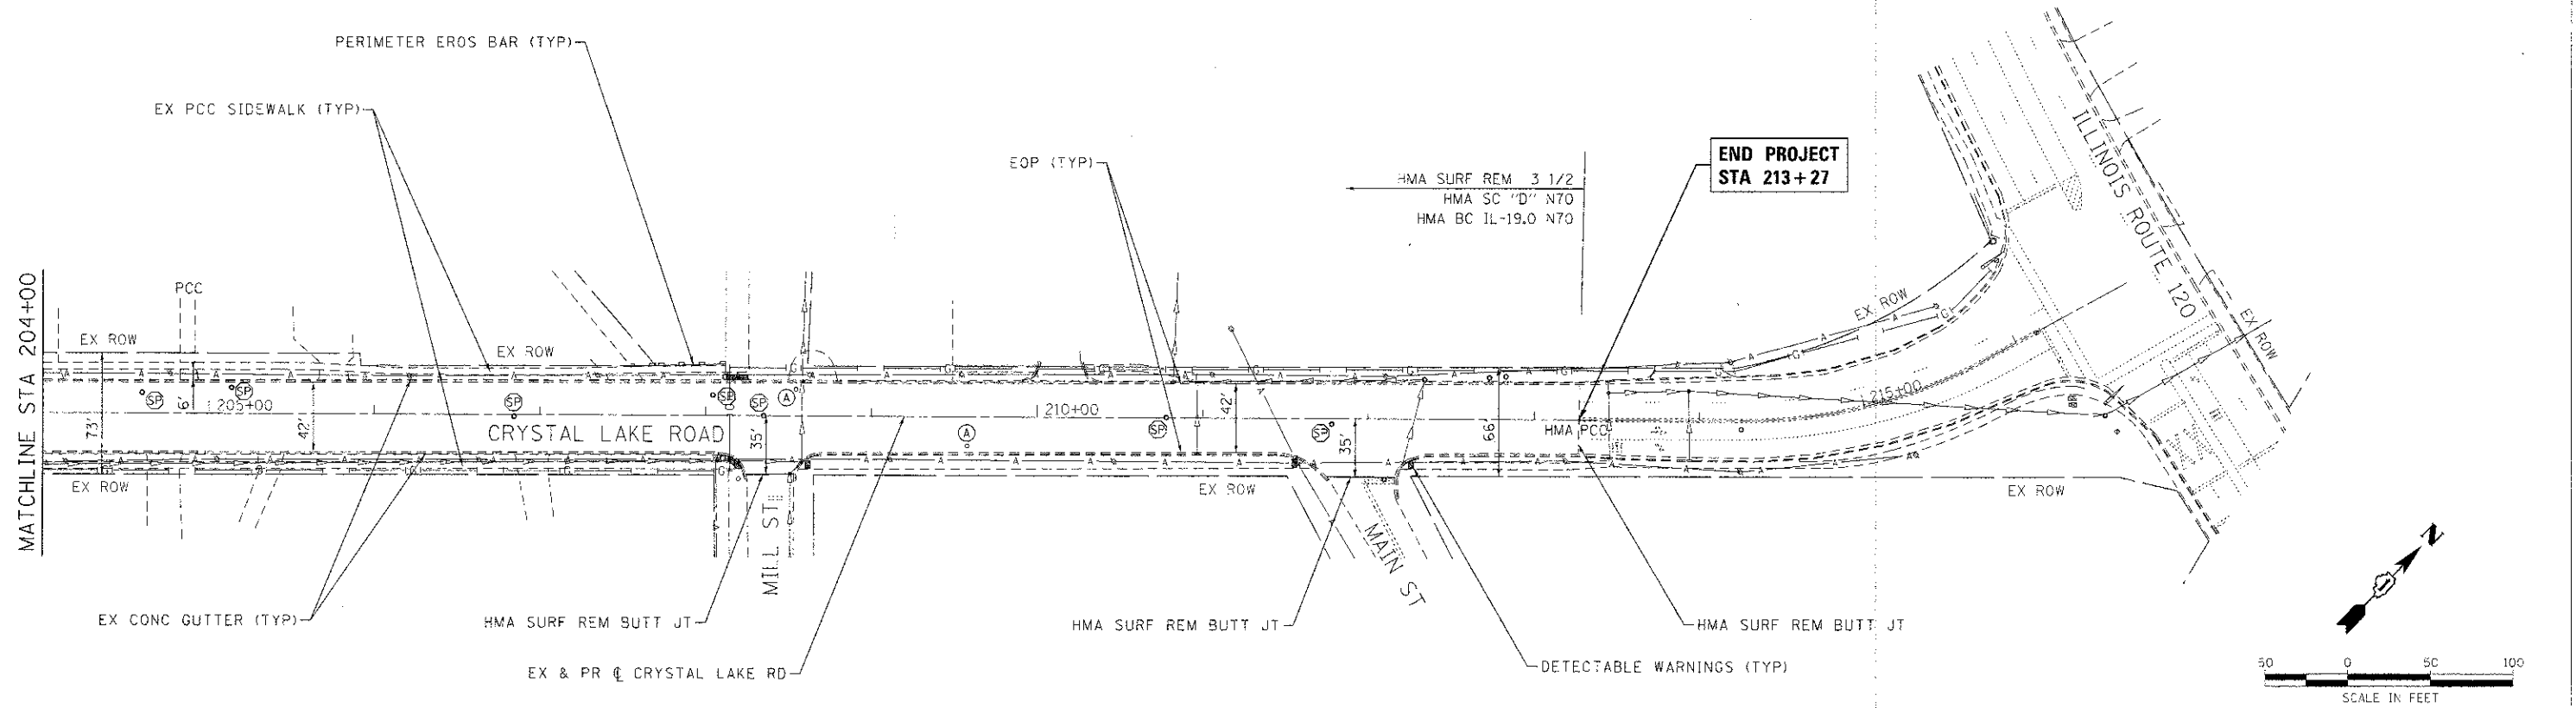
DATE	BY


DATE	BY


COMPANY NAME: HRGreen  
 PROJECT CONTACT: HRGreen.com  
 CLIENT: HRGreen.com  
 DATE PLOTTED: 2/1/2013 4:23:09 AM  
 DATE PLOTTED: 2/1/2013 4:23:09 AM  
 FILE NAME: 11-00073-00-RS  
 PLOT SCALE: 1"=50'  
 PLOT DATE: 2/1/2013



USER NAME = jstrze	DESIGNED - JJS	REVISED -
FILE NAME =	DRAWN - JJS	REVISED -
PLOT SCALE = 1"=50'	CHECKED - AC	REVISED -
PLOT DATE = 2/1/2013	DATE - 11/12/12	REVISED -

**CITY OF MCHENRY**

**CRYSTAL LAKE ROAD  
ROADWAY PLAN AND PROFILE**

SCALE: 1"=50'    SHEET NO. 8 OF 8 SHEETS    STA. 204+00    TO STA. END

F.A.P. RFE.	SECTION	COUNTY	TOTAL SHEETS	SHEET NO.
0085	11-00073-00-RS	MCHENRY	44	16
CONTRACT NO. 63794				
ILLINOIS FED. AID PROJECT				