
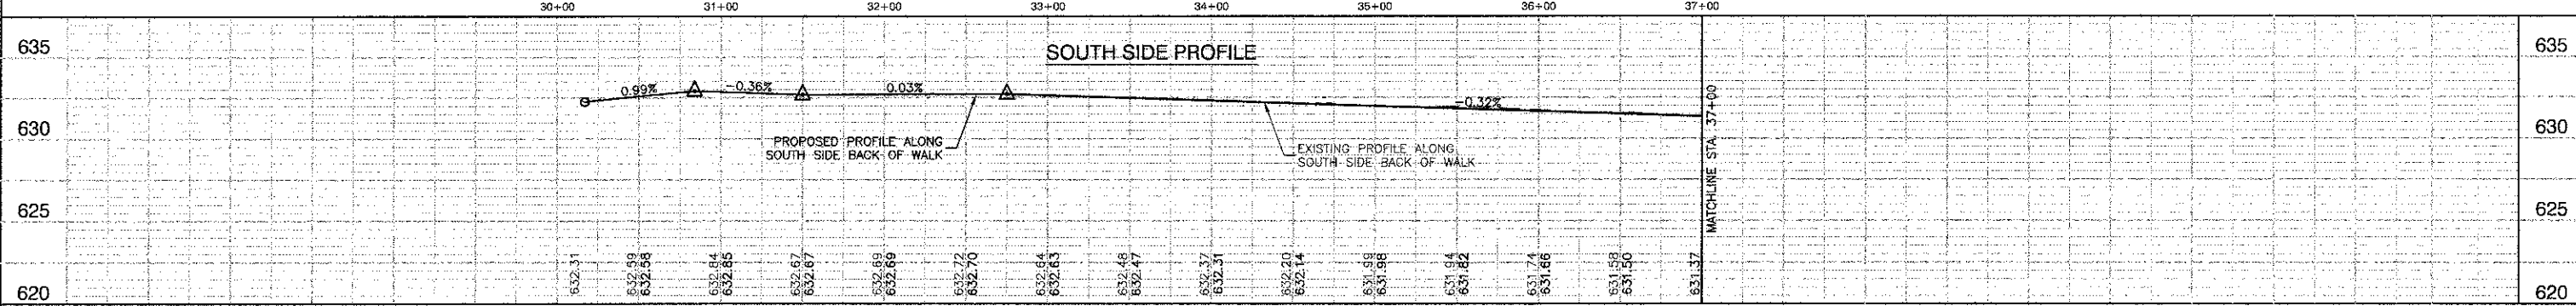


LEGEND

- CURB REMOVAL & REPLACEMENT
- SIDEWALK REMOVAL
- DRIVEWAY PAVEMENT REMOVAL
- PORTLAND CEMENT CONCRETE SIDEWALK, 5" AGGREGATE BASE COURSE, TYPE B, 3"
- DETECTABLE WARNINGS
- HOT-MIX ASPHALT DRIVEWAY PAVEMENT, 4"
- STABILIZED DRIVEWAY PAVEMENT
- DOMESTIC WATER SERVICE BOXES TO BE ADJUSTED
- MANHOLES TO BE ADJUSTED

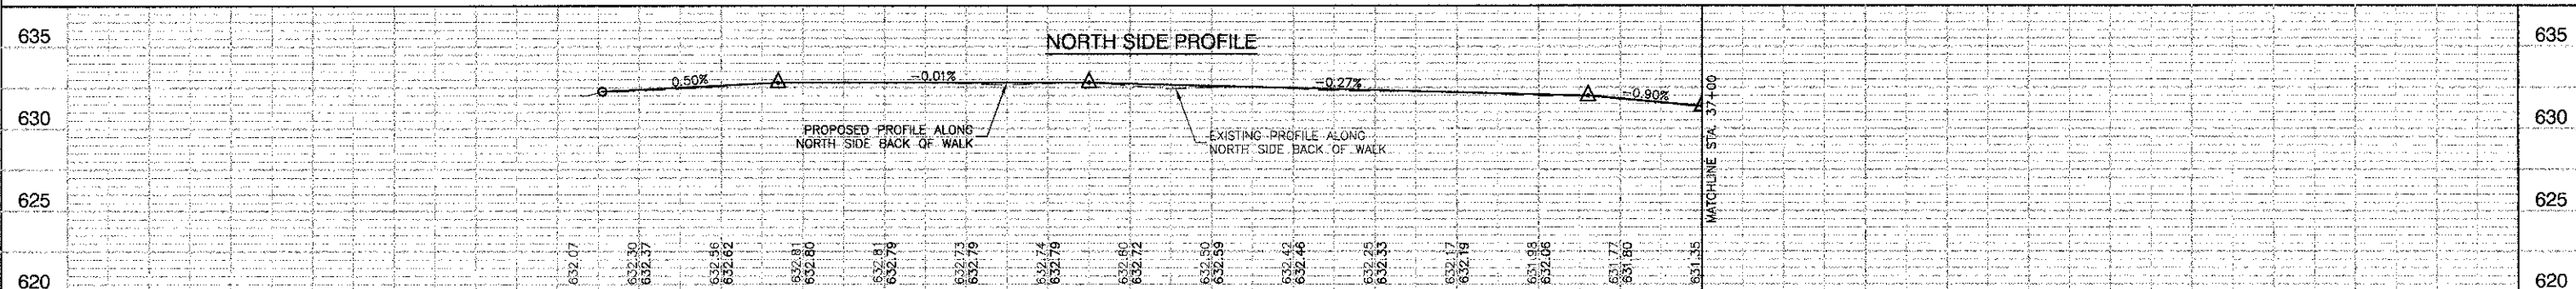

FILE NAME = 12584-PLPR-02 IDOT P03	USER NAME =	DESIGNED -- JPH/TAG	REVISED --	STATE OF ILLINOIS DEPARTMENT OF TRANSPORTATION	SIDEWALK CONSTRUCTION VILLAGE OF FORD HEIGHTS AMBASSADOR LANE SIDEWALK PLAN AND PROFILE				F.A.U. R.T.E. =	SECTION =	COUNTY =	TOTAL SHEETS =	SHEET NO. =
	PLOT SCALE = 1"=50'	CHECKED -- PKB	REVISED --		N/A	07-00010-01-SW	COOK	8	6				
	PLOT DATE = 02-01-13	DRAWN -- LTL/RG	REVISED --		SCALE: H 1"=50' V 1"=5'				SHEET NO. 6 OF 8 SHEETS STA. 30+32.02 TO STA. 37+00				
		CHECKED -- AG	REVISED --		FED. ROAD DIST. NO. 1				ILLINOIS FED. AID PROJECT				