

**INDEX OF SHEETS**

- COVER SHEET
- INDEX OF SHEETS
- SUMMARY OF QUANTITIES
- TYPICAL SECTIONS
- GENERAL NOTES
- TYPICAL MAILBOX TURNOUTS AND PRIVATE ENTRANCE APPROACHES
- SCHEDULE FOR PIPE CULVERTS, CLASS X CONCRETE AND REINFORCEMENT BARS
- PLAN AND PROFILE
- PROFILE OF DETOUR ROAD
- STRUCTURE PLANS
- CROSS-SECTIONS STA. 64400 TO 64400
- STANDARD 1996 "REINFORCED CONCRETE HEADWALLS"
- STANDARD 1972-3 "ROAD UNDER CONSTRUCTION SIGN"
- STANDARD 2114 "FLAGMAN TRAFFIC CONTROL SIGN"
- STANDARD 2150-2 "SIGN FOR PRIMARY SYSTEM PROJECT"
- STANDARD 1909.4
- STANDARDS 2115-1, 2115-1, 2115
- STANDARDS 1746-3, 1744-1, 1972-1
- STANDARD 2169

**STATE OF ILLINOIS**  
**DEPARTMENT OF PUBLIC WORKS AND BUILDINGS**  
**DIVISION OF HIGHWAYS**  
**PLANS FOR PROPOSED**  
**FEDERAL AID HIGHWAY**


**SCALES**

PLAN	1 INCH	80 FT.
PROFILE, HOR.	1 INCH	50 FT.
PROFILE, VERT.	1 INCH	8 FT.
CROSS-SECTIONS	1 INCH	8 FT.

**SBI ROUTE 88 SECTION 10IB-1**  
**(FA ROUTE 40) PROJECT F-126(5)**  
**WHITESIDE COUNTY**

**SUMMARY OF QUANTITIES**

ITEM NO.	DESCRIPTION	UNIT	QUANTITY
010001	TREE REMOVAL (6 TO 15 INCH DIAMETER)	IN. DIA.	285
010002	TREE REMOVAL (OVER 16 INCH DIAMETER)	IN. DIA.	703
010005	TREE REMOVAL, AGRES	ACRE	1.10
011001	EARTH EXCAVATION	CU. YDS.	29,645
013001	BORROW EXCAVATION	CU. YDS.	18,614
024001	SUB-BASE --- GRANULAR MATERIAL, TYPE A	TON	2297
029005	GRAVEL OR CRUSHED STONE BASE COURSE	TON	3536
046001	BITUMINOUS MATERIALS, (PRIME COAT)	GALLON	2800
046007	BITUMINOUS CONCRETE SURFACE COURSE SUB-CLASS 1-11	TON	724
048008	PORTLAND CEMENT CONCRETE PAVEMENT 10"	SQ. YDS.	6648.7
049011	PORTLAND CEMENT CONCRETE PAVEMENT 10" 10' x 10'	SQ. YDS.	382.1
049019	PAVEMENT FABRIC	SQ. YDS.	6048.7
047003	REMOVAL OF EXISTING STRUCTURES	CU. YDS.	1
060002	CLASS B EXCAVATION FOR STRUCTURES	CU. YDS.	830
052001	HANDRAIL CONCRETE	CU. YDS.	3.1
052003	CLASS X CONCRETE	CU. YDS.	765.3
062018	CLASS X CONCRETE (HEADWALL)	CU. YDS.	43.2
052021	PROTECTIVE COAT	SQ. YDS.	6912
064001	FURNISHING AND ERECTING STRUCTURAL STEEL	POUND	2500
058036	PIPE CULVERTS, TYPE 2A, 40"	LIN. FT.	150
058059	PIPE CULVERTS, TYPE 2A, 40"	LIN. FT.	100
058231	PIPE CULVERT, TYPE 2 40"	LIN. FT.	200
058199	PIPE CULVERT, TYPE 1 15"	LIN. FT.	199
058555	REMOVE AND RELAY PIPE CULVERTS 15"	LIN. FT.	20
058758	REMOVE AND RELAY PIPE CULVERTS 40"	LIN. FT.	30
059001	REINFORCEMENT BARS	POUND	105,190
060001	FURNISHING UNTREATED PILES UP TO 20 FEET	LIN. FT.	3904
060004	FURNISHING CROSOATED PILES UP TO 20 FEET	LIN. FT.	400
060007	TEST PILE TIMBER	EACH	8
081001	NAME PLATES	EACH	1
092001	PAVEMENT REMOVAL	SQ. YDS.	3785
098002	WOOD GUARD RAIL REMOVAL	LIN. FT.	812
100004	PIPE HANDRAIL	LIN. FT.	360
101007	STOCK-PILING SALVAGE AGGREGATE	CU. YDS.	7181
101009	SALVAGED AGGREGATE	CU. YDS.	273
103001	TEMPORARY BRIDGE COMPLETE	EACH	1
104001	FURNISHING AND ERECTING RIGHT OF WAY MARKERS	EACH	6
109002	RE-ERECTING RIGHT OF WAY MARKERS	EACH	8
110001	TEMPORARY SEEDING	ACRE	4.6
110004	COMPLETE SEEDING	ACRE	4.6
110006	FERTILIZER NUTRIENTS	TON	0.7
111008	STRAW FOR ASPHALT-COATED SULK	TON	23
111005	EMULSIFIED ASPHALT	GALLON	1985
201028	WOVEN WIRE FENCE	LIN. FT.	870
051085	PRECAST PRESTRESSED CONCRETE BRIDGE BEAMS	LIN. FT.	484
201020	CONSTRUCTION IDENTIFICATION SIGNS	EACH	2
077010	TIMBER BUFFERS COMPLETE	LIN. FT.	1
202004	PREFORMED JOINT BEAVER	LIN. FT.	93
060006	DRIVING TIMBER PILES	LIN. FT.	4310

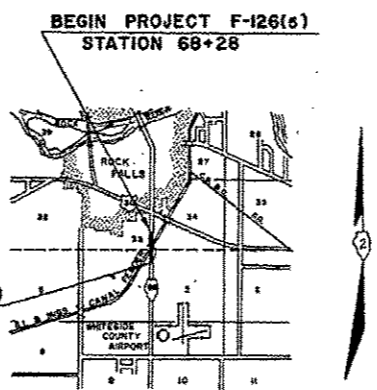

PROJECT TOTAL LENGTH = 2304 FT. = 0.436 MI.


**ROAD CLASSIFICATION**  
3300-T-70

**CONTRACT NO. 28542**

117-6

PROJECT NO.	REC.	COUNTY	SHEET NO.	SHEET
981 88 10IB-1		WHITESIDE	31	1
FA 40				

P-92-013-63

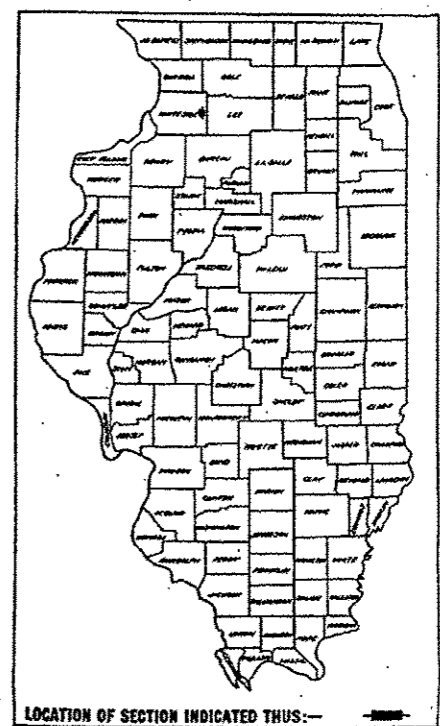

STATE OF ILLINOIS  
DEPARTMENT OF PUBLIC WORKS AND BUILDINGS  
DIVISION OF HIGHWAYS

*March 10, 1973*  
*March 16, 1973*  
*March 16, 1973*  
*March 16, 1973*

DEPARTMENT OF COMMERCE  
BUREAU OF PUBLIC ROADS

APPROVED \_\_\_\_\_

DIVISION ENGINEER DATE

FILE NAME	USER NAME	DESIGNED	REVISED	STATE OF ILLINOIS DEPARTMENT OF TRANSPORTATION	EXISTING GENERAL PLAN AND ELEVATION STRUCTURE NO. 098-0015	SHEET NO. 35 OF 35 SHEETS	F.A.E. SECTION COUNTY TOTAL SHEETS NO. 696 101 88-3 WHITESIDE 113 91A
11-sht-details.dgn	11-sht-details.dgn	DRAWN	REVISED				
PLOT SCALE = 1/8" = 1' - 0"		CHECKED	REVISED				
PLOT DATE = Wed Feb 28 15:22:35 2013		DATE	REVISED				
				SHEET 35 OF 35 SHEETS		CONTRACT NO. 64617	

Added Sheet 2-20-13

FOR INFORMATION ONLY