



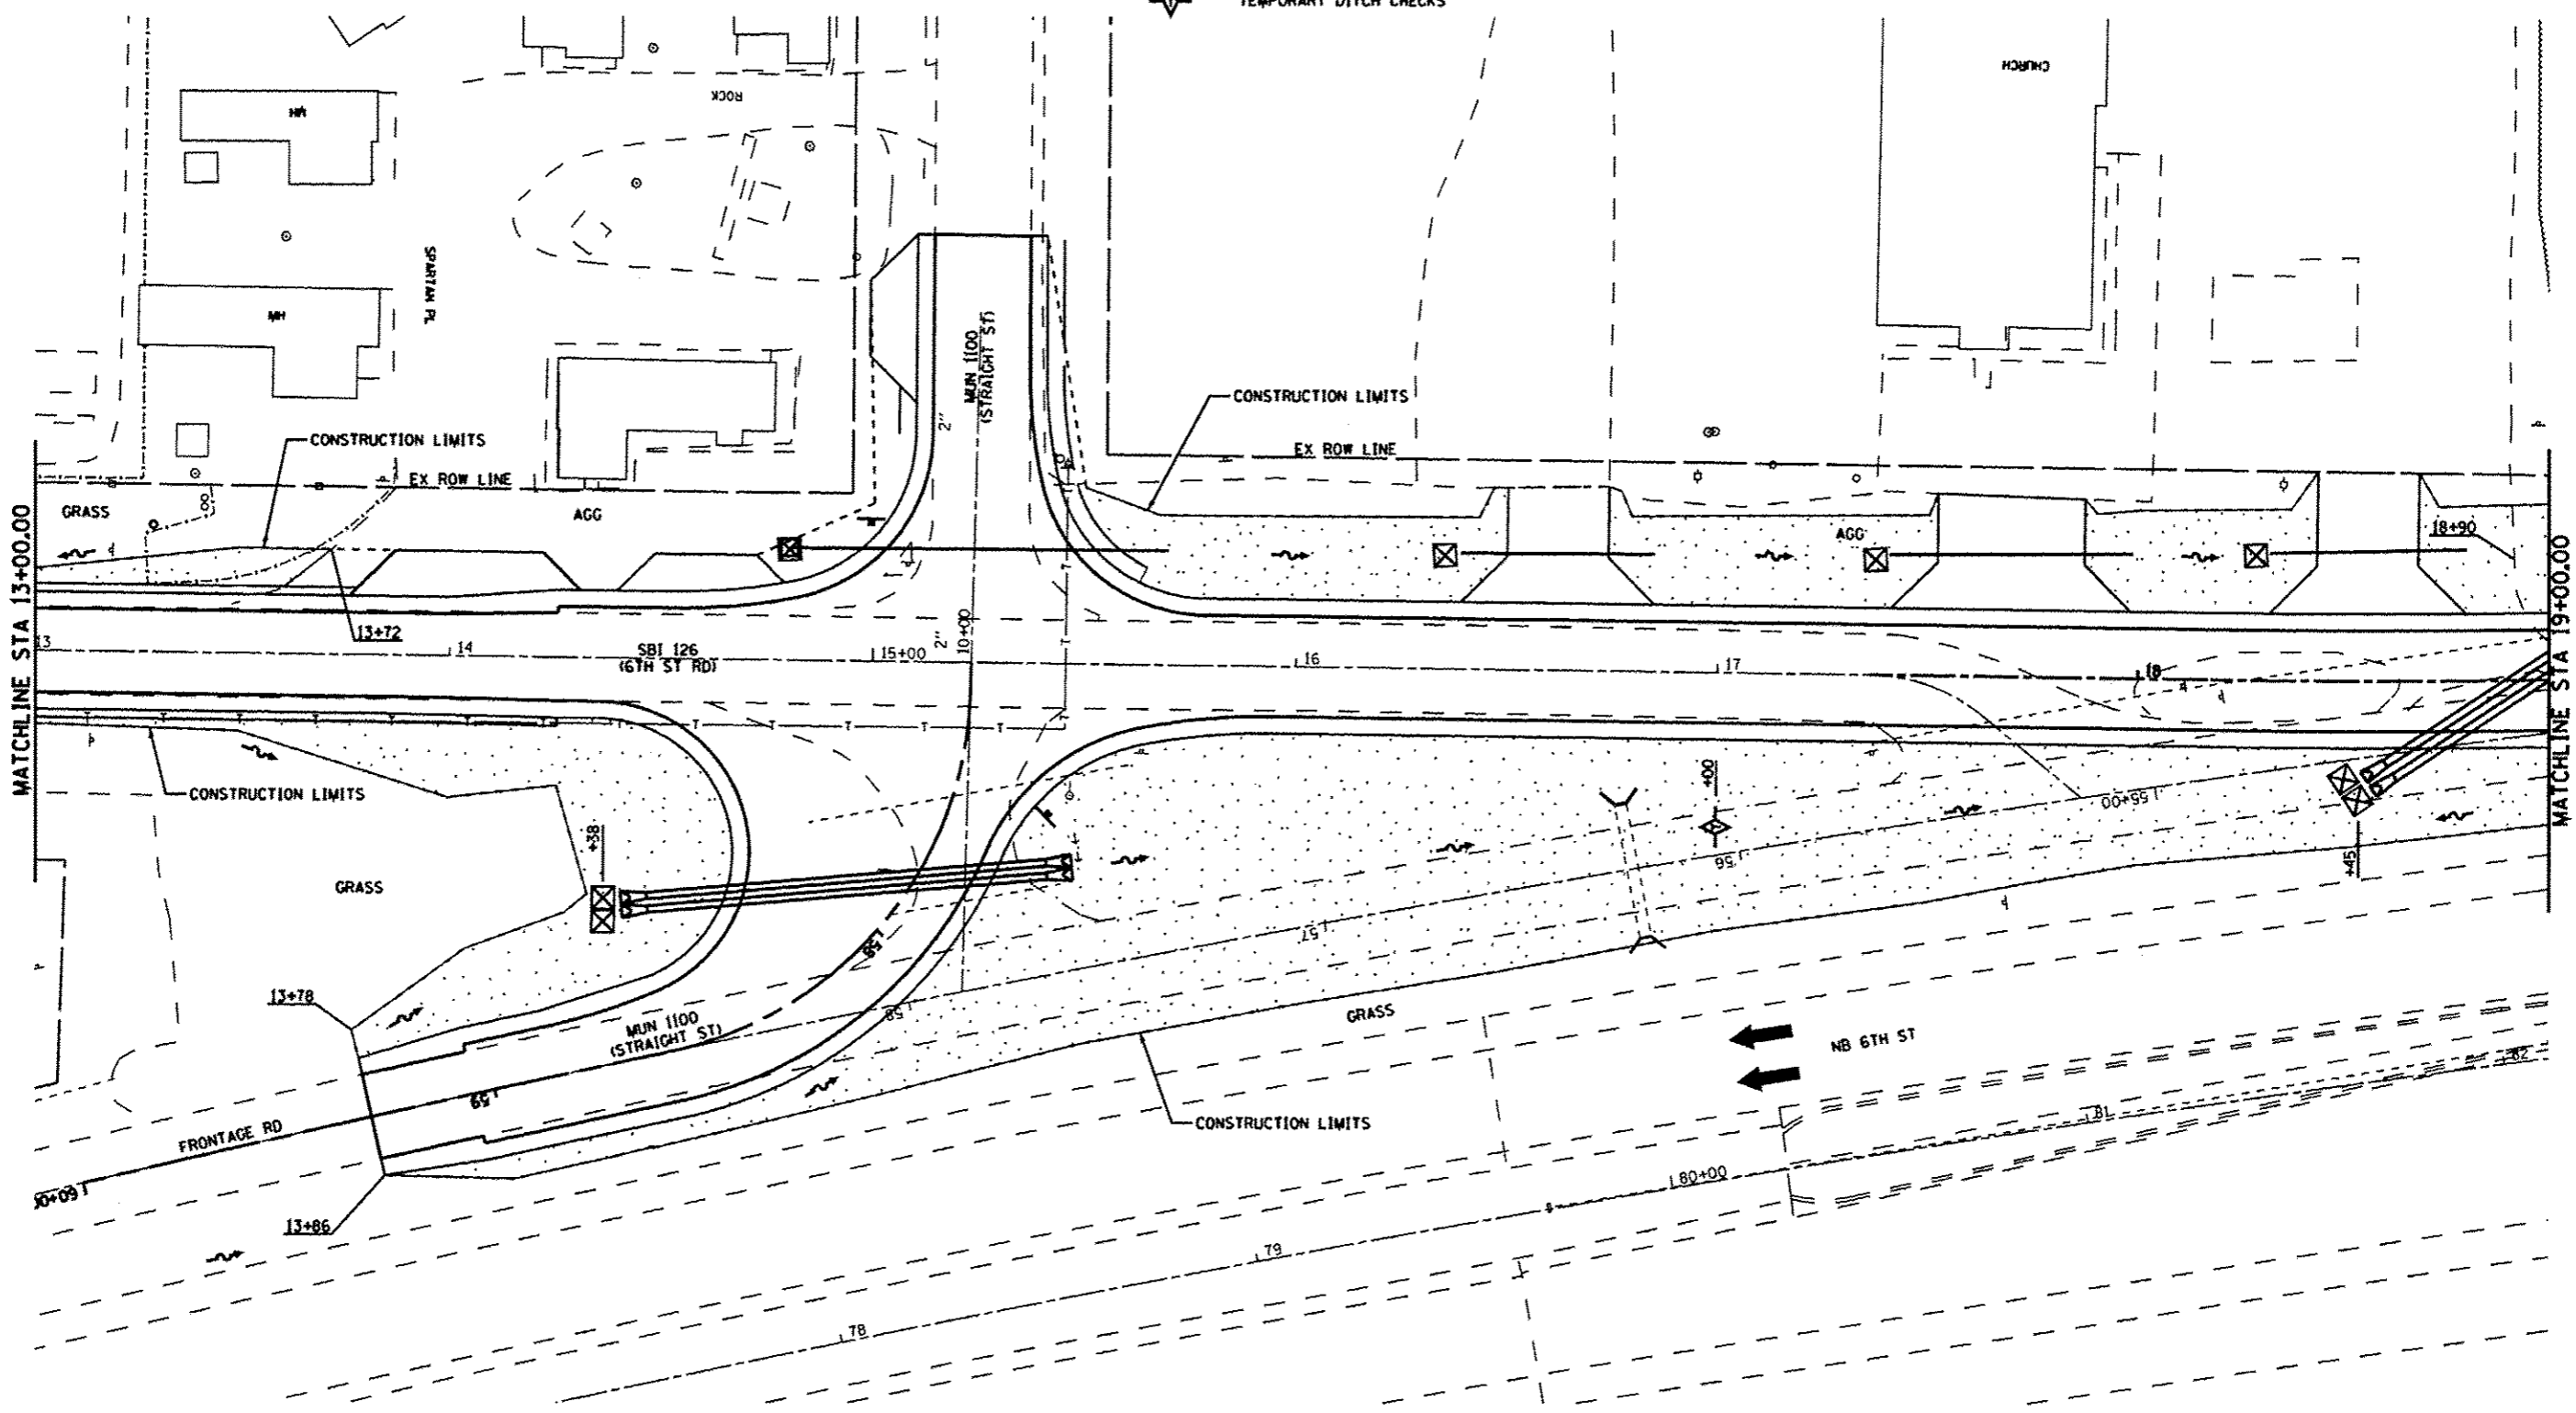





-  SEEDING CLASS 2
TEMPORARY EROSION CONTROL SEEDING
-  INLET AND PIPE PROTECTION
-  PERIMETER EROSION BARRIER
-  TEMPORARY DITCH CHECKS



 Cummins Engineering Corporation Civil and Structural Engineering	JOB # 2265.11	DESIGNED - NAK	REVISED Δ 4-16-2013	STATE OF ILLINOIS DEPARTMENT OF TRANSPORTATION	STORM WATER POLLUTION PREVENTION PLAN			S.B.I. RYE	SECTION	COUNTY	TOTAL SHEETS	SHEET NO.
	FILE NAME # D67274-shs-erosion.dwg	DRAWN - SJS	REVISED -					126	(110) 1-2	SANGAMON	93	44
	PLOT SCALE # 48,0000' / 1"	CHECKED - NAK	REVISED -					CONTRACT NO. 72F74				
	PLOT DATE # 4/15/2013	DATE - 10/8/2012	REVISED -					ILLINOIS FED. AID PROJECT				
				SCALE:	SHEET NO.	OF SHEETS	STA.	TO STA.				