



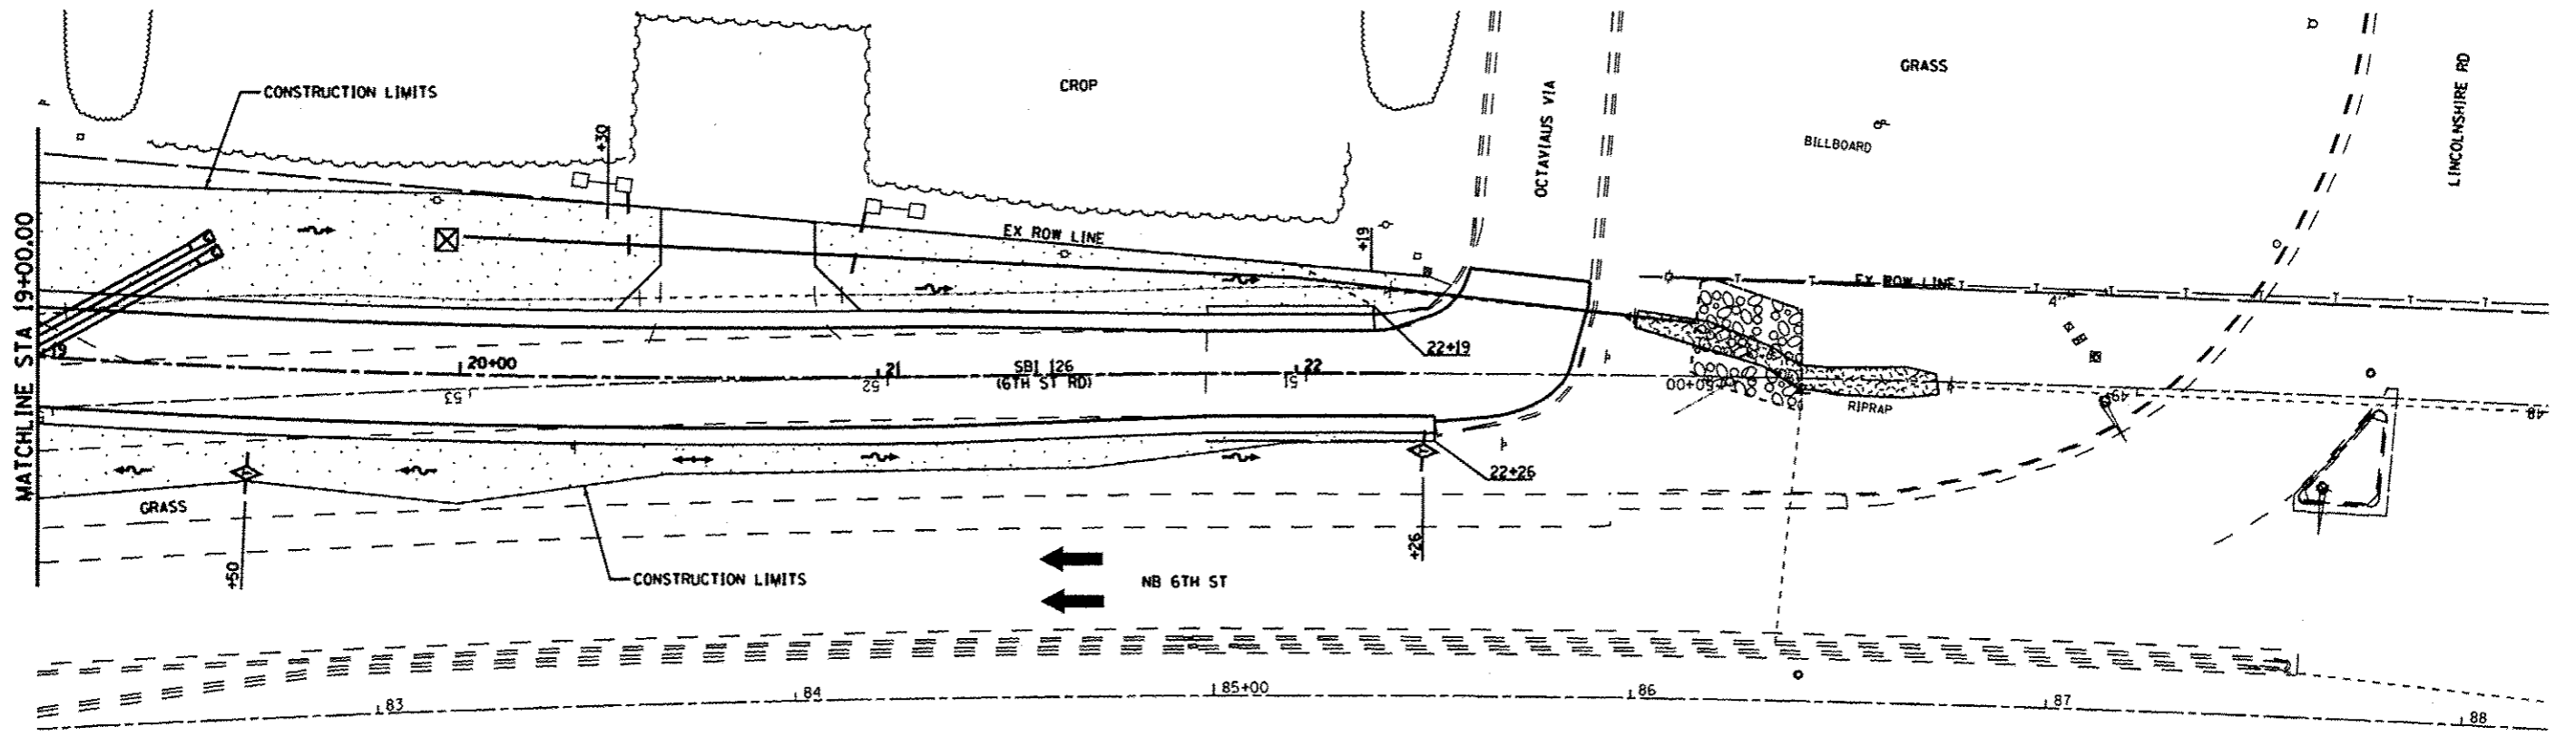




-  SEEDING CLASS 2
TEMPORARY EROSION CONTROL SEEDING
-  INLET AND PIPE PROTECTION
-  PERIMETER EROSION BARRIER
-  TEMPORARY DITCH CHECKS



CEC Cummins Engineering Corporation Civil and Structural Engineering	JOB # 2265.11	DESIGNED - NAK	REVISED A-4-10-2013	STATE OF ILLINOIS DEPARTMENT OF TRANSPORTATION	STORM WATER POLLUTION PREVENTION PLAN		S.B.I. RTE.	SECTION	COUNTY	TOTAL SHEETS	SHEET NO.
	FILE NAME # D672F74-shr-erosion.dgn	DRAWN - SJS	REVISED -				126	(110) 1-2	SANGAMON	93	45
	PLOT SCALE # 48.0000' / IN.	CHECKED - NAK	REVISED -				CONTRACT NO. 72F74				
	PLOT DATE # 4/15/2013	DATE - 10/8/2012	REVISED -				FED. ROAD DIST. NO. [ILLINOIS] FED. AID PROJECT				
				SCALE:	SHEET NO.	OF SHEETS	STA.	TO STA.			