





PLAN	SURVEYED EXISTING	BY	DATE
	PLOTTED		
	CHECKED		
	DATE		
	NO.		

PROFILE	SURVEYED EXISTING	BY	DATE
	PLOTTED		
	CHECKED		
	DATE		
	NO.		

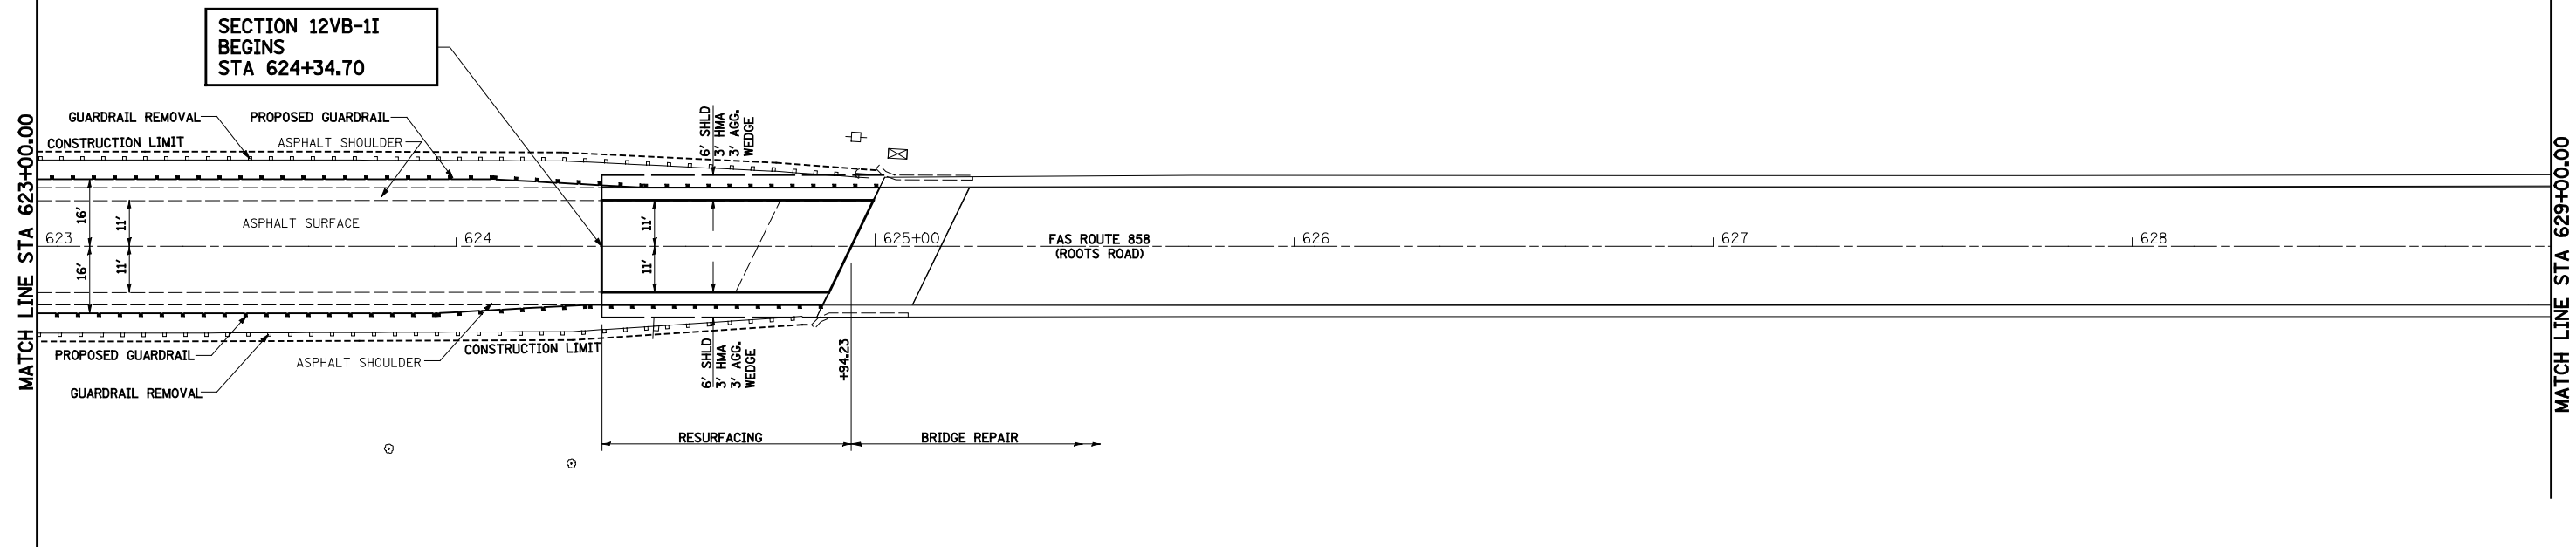

NOTE:  
 SEE GUARDRAIL DETAIL SHEETS FOR EXISTING AND PROPOSED GUARDRAIL.  
 FOR RIGHT OF WAY INFORMATION SEE RIGHT OF WAY PLAN SHEETS

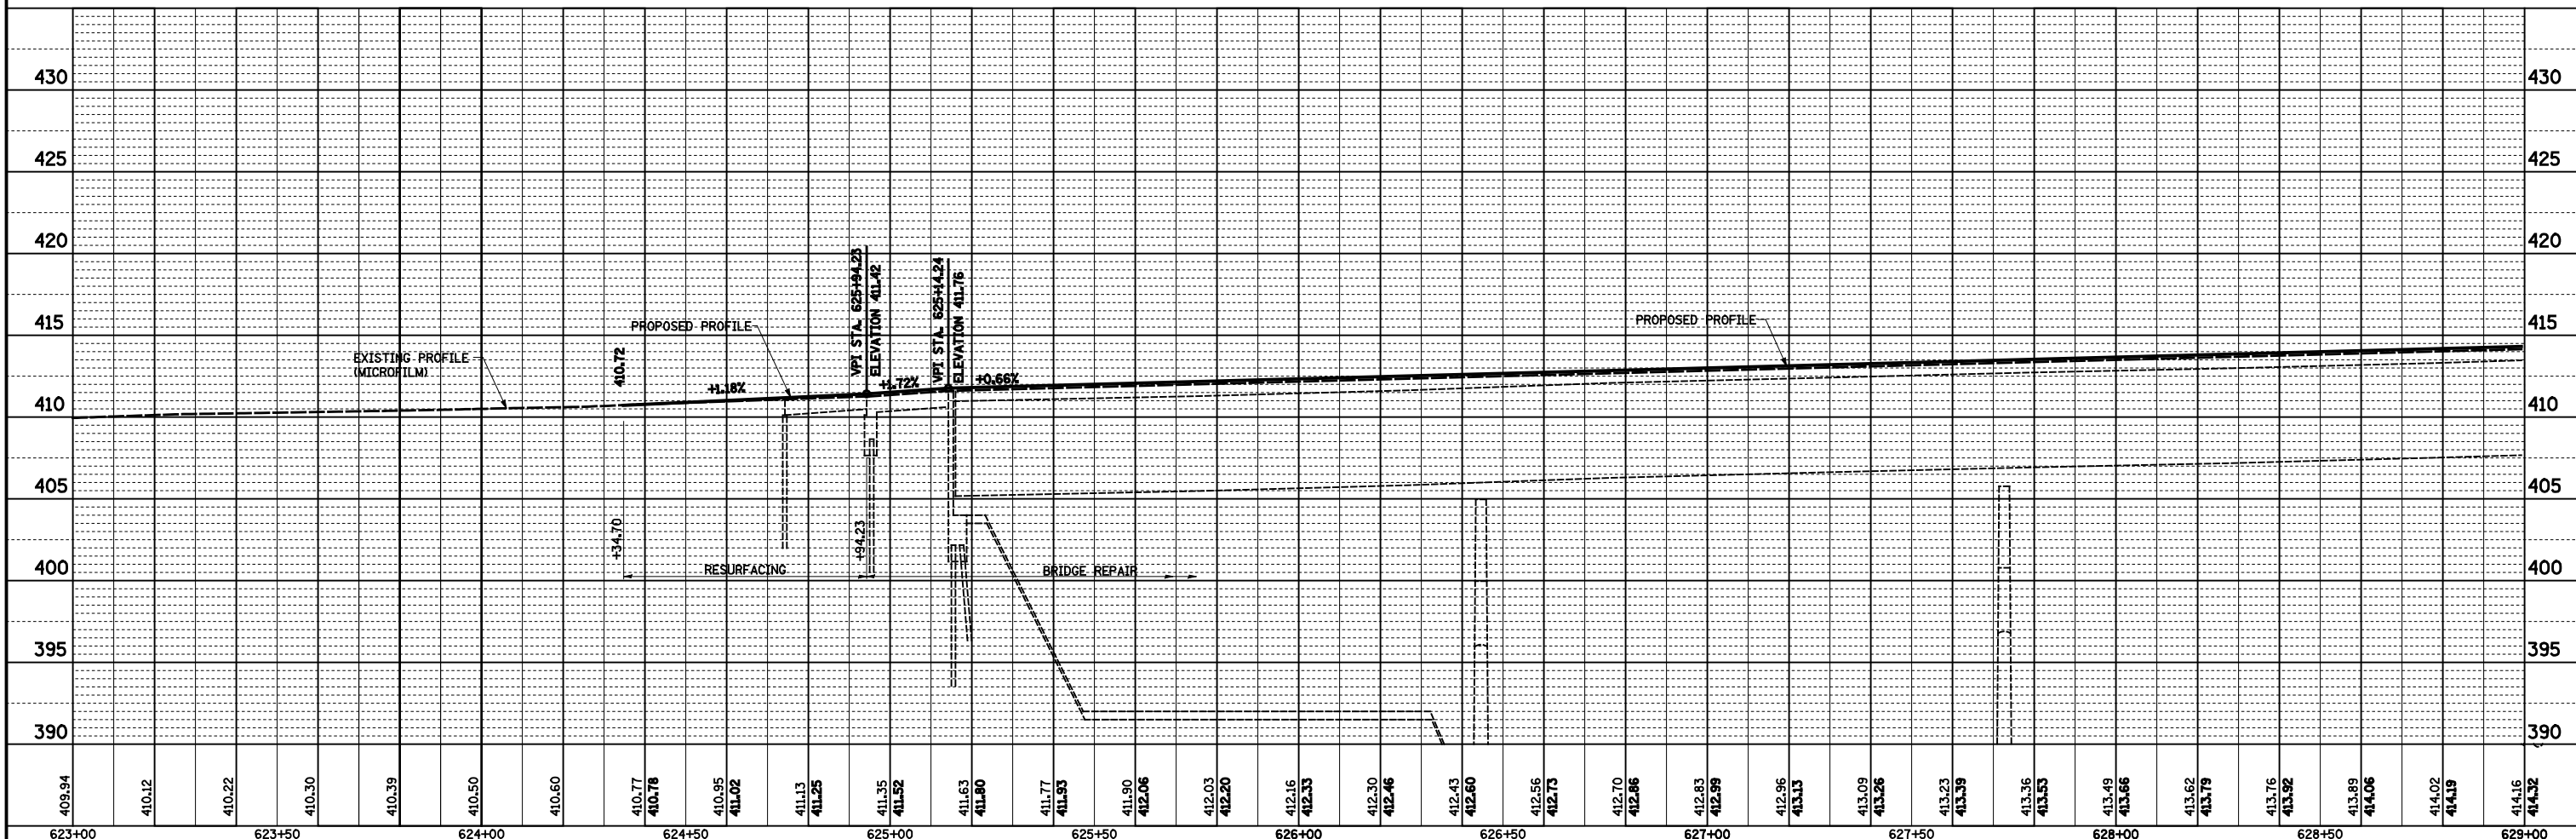

FILE NAME =	USER NAME = Paul	DESIGNED - JWS	REVISED -
S:\Projects\409-0028-DHY Roots Rd Final\plans\dgn\CADD	Sheet\0876409-sh1-plan-profile.dgn	DRAWN - PDB	REVISED -
	PLOT SCALE = 40.0000' / IN.	CHECKED - BRM	REVISED -
	PLOT DATE = 12/20/2011	DATE - 3-23-11	REVISED -

**STATE OF ILLINOIS  
 DEPARTMENT OF TRANSPORTATION**

**PLAN AND PROFILE**

SCALE: 1"=20' SHEET NO. 2 OF 6 SHEETS STA. 623+00.00 TO STA. 629+00.00

F.A.S. RTE.	SECTION	COUNTY	TOTAL SHEETS	SHEET NO.
858	12VB-II	RANDOLPH	72	10
CONTRACT NO. 76409				
FED. ROAD DIST. NO. ILLINOIS FED. AID PROJECT				