


PART FRAMING PLAN - UNIT 1

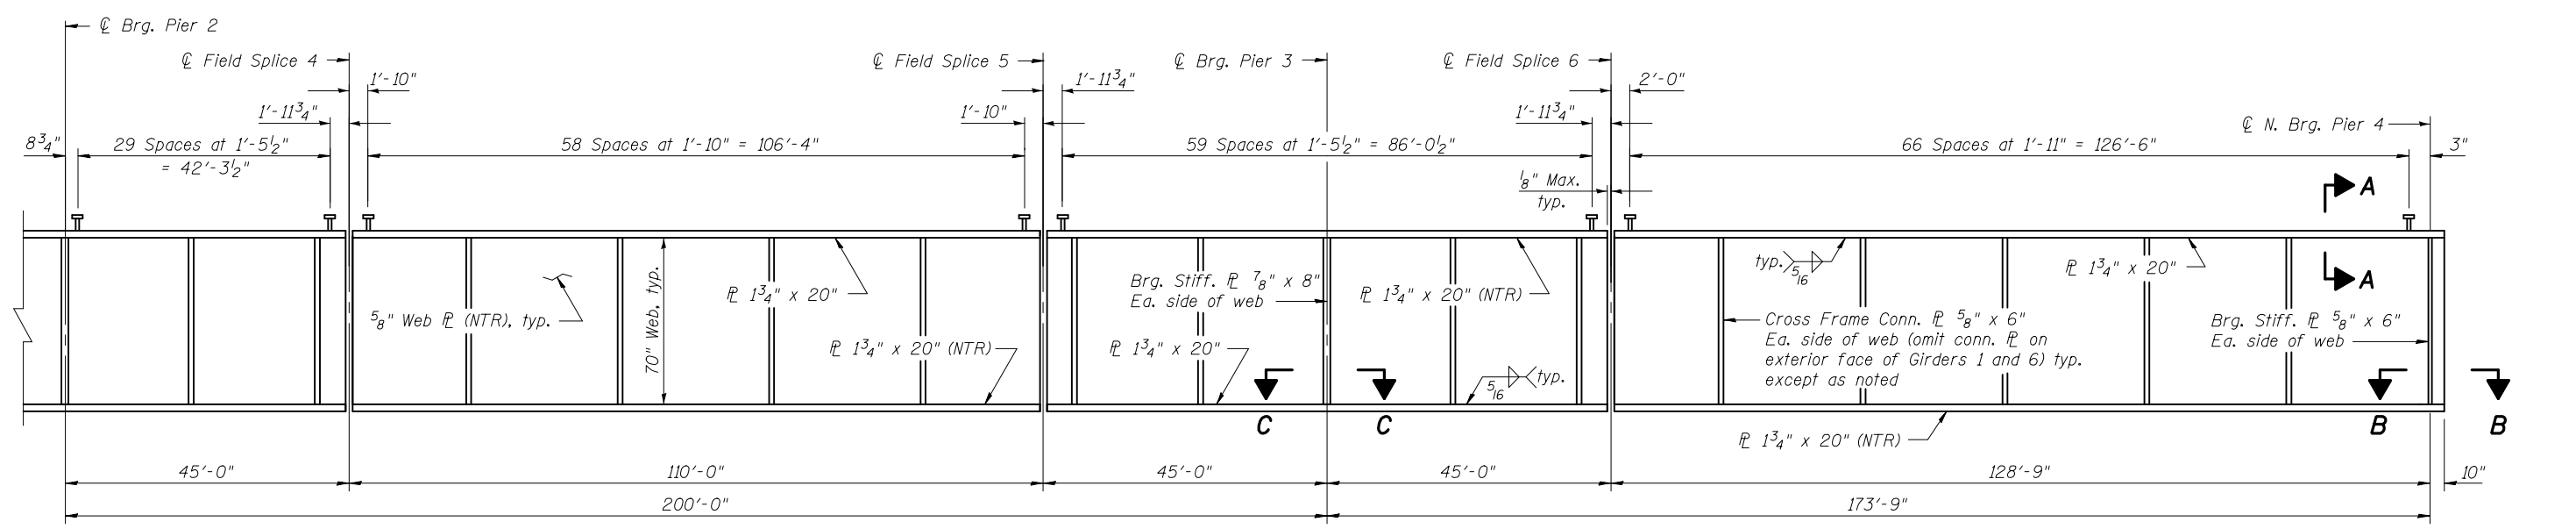

PART GIRDER ELEVATION - UNIT 1

Interior girders shown, exterior girders similar.
(Looking East, 6 required)

Notes:
Load carrying components designated "NTR" shall conform to the Impact Testing Requirement, Zone 2.
All flange plates, web plates, bearing stiffeners, and cross frame connection plates shall be AASHTO M270 Grade 50.
See sheet 27 of 61 for Sections A-A, B-B and C-C.
See sheets 30, 32 and 33 of 61 for additional steel details.



USER NAME =	DESIGNED - RLM	REVISED
	CHECKED - JTH	REVISED
PLOT SCALE =	DRAWN - PRC	REVISED
PLOT DATE = 2/1/2013	CHECKED - RLM	REVISED

**STATE OF ILLINOIS
DEPARTMENT OF TRANSPORTATION**

**STEEL FRAMING PLAN - UNIT 1 (2 OF 2)
STRUCTURE NO. 014-0033**

SHEET NO. 28 OF 61 SHEETS

F.A.P. RTE.	SECTION	COUNTY	TOTAL SHEETS	SHEET NO.
42	1-1BR-2	CLINTON	159	97
CONTRACT NO. 76479				
ILLINOIS FED. AID PROJECT				