
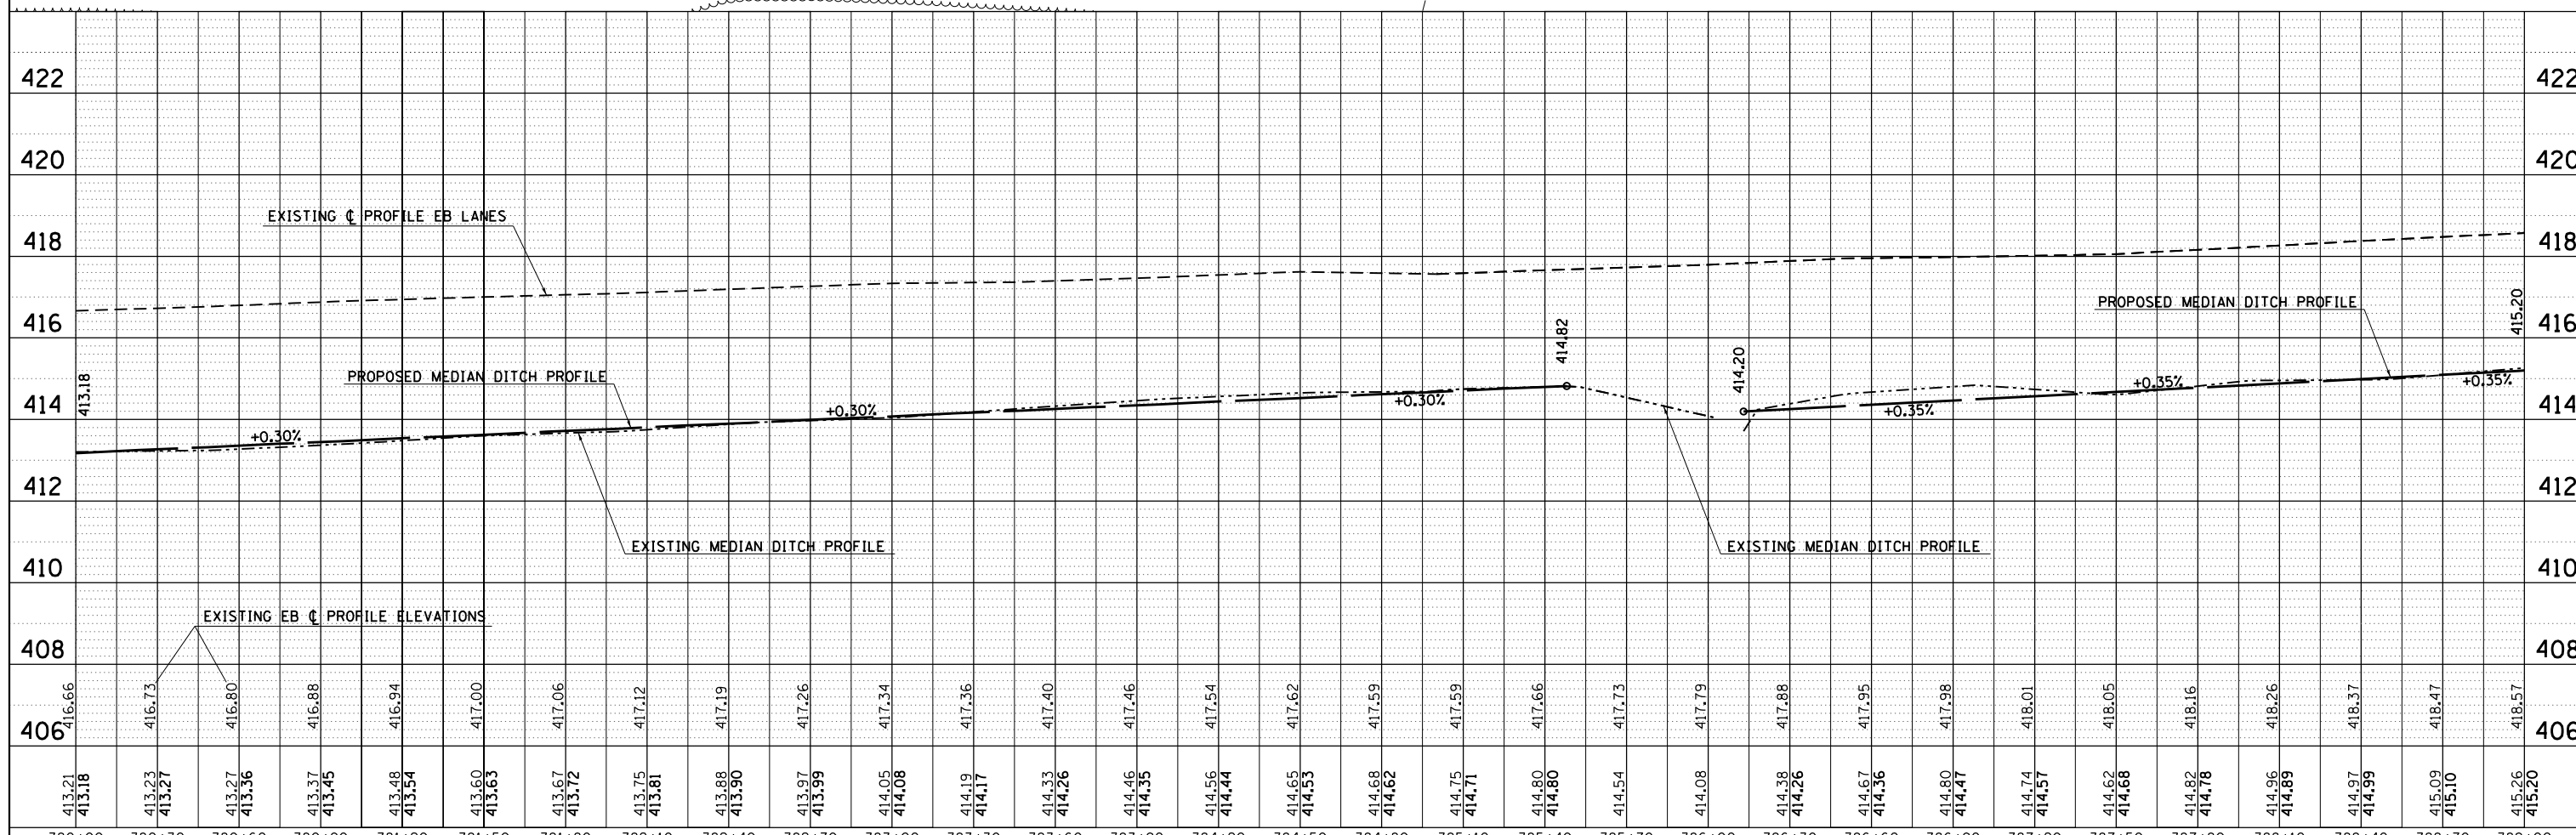


PLAN	SURVEYED	DATE
NOTE BOOK	PLOTTED	BY
NO.	ALIGNED	
	CHECKED	
	FILE NAME	

PROFILE	SURVEYED	DATE
NOTE BOOK	PLOTTED	BY
NO.	ALIGNED	
	CHECKED	
	FILE NAME	

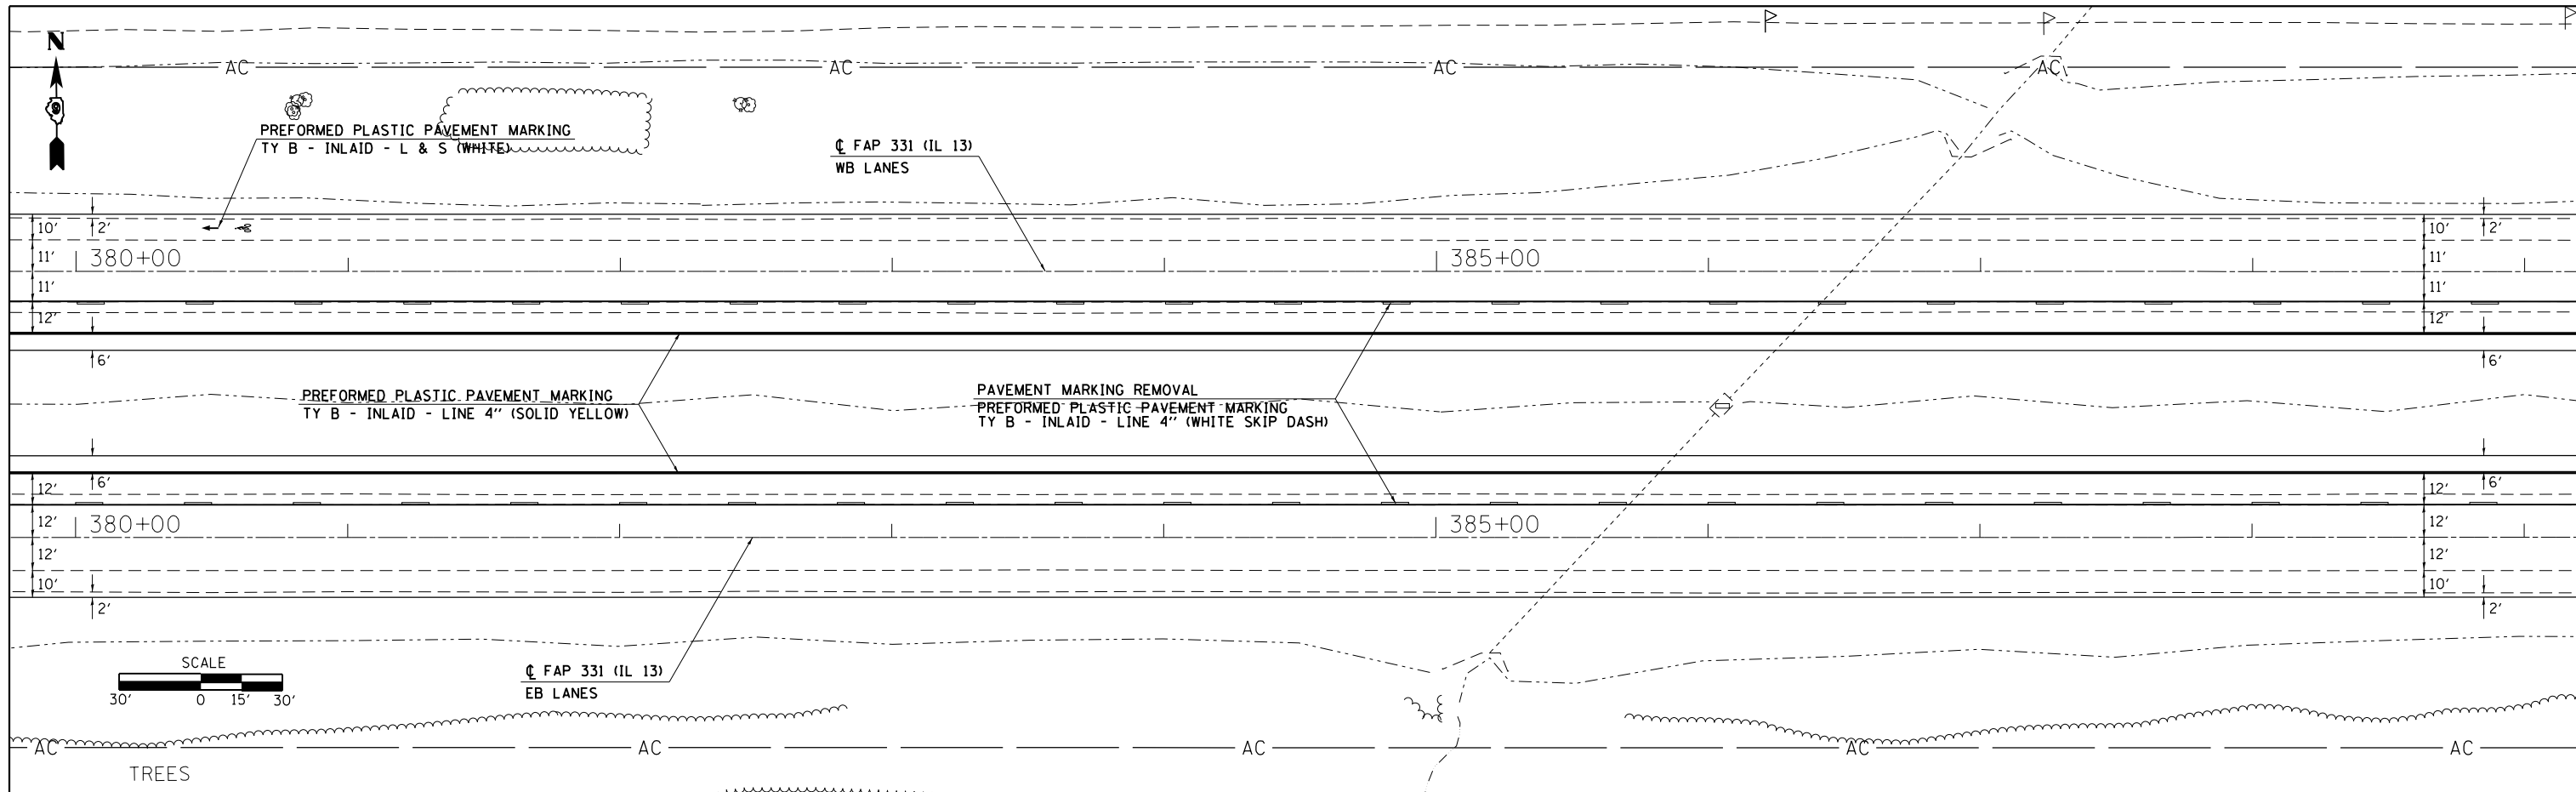

FILE NAME =	USER NAME = thomashf	DESIGNED -	REVISED -	STATE OF ILLINOIS DEPARTMENT OF TRANSPORTATION	PLAN AND PROFILE STA 380+00 TO STA 389+00				F.A.P. RTE.	SECTION	COUNTY	TOTAL SHEETS	SHEET NO.
c:\pwwork\pwwork\thomashf\d0278330\DXxxxxx-sh1-plnprf.dgn		DRAWN -	REVISED -		331	(1-4)R-3,N-5	WILLIAMSON	91	22				
PLOT SCALE = 60.0000' / in.		CHECKED -	REVISED -		CONTRACT NO. 78280								
PLOT DATE = 2/20/2013		DATE -	REVISED -		ILLINOIS FED. AID PROJECT								