

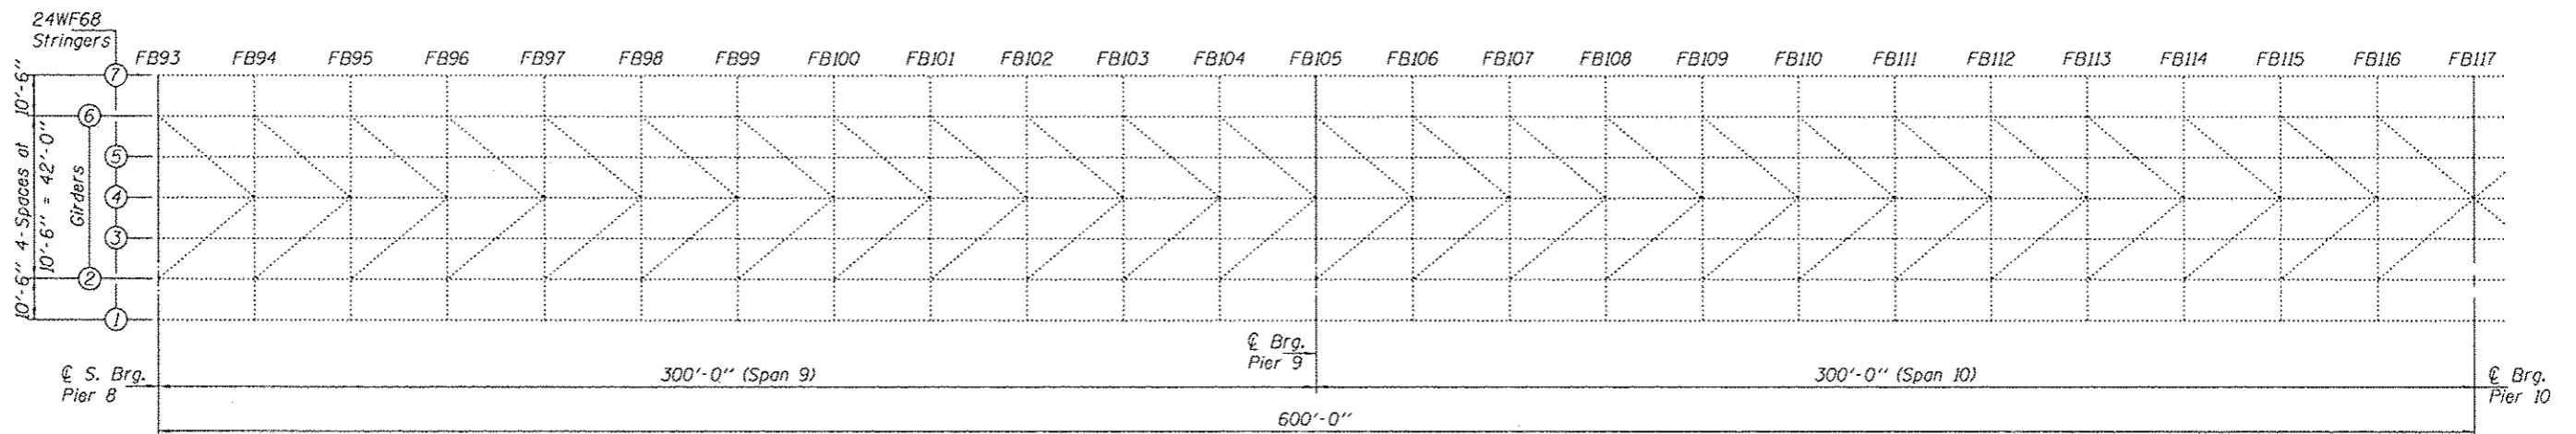


PARTIAL FRAMING PLAN - SPANS 7 & 8

 

PARTIAL FRAMING PLAN - SPANS 9 & 10

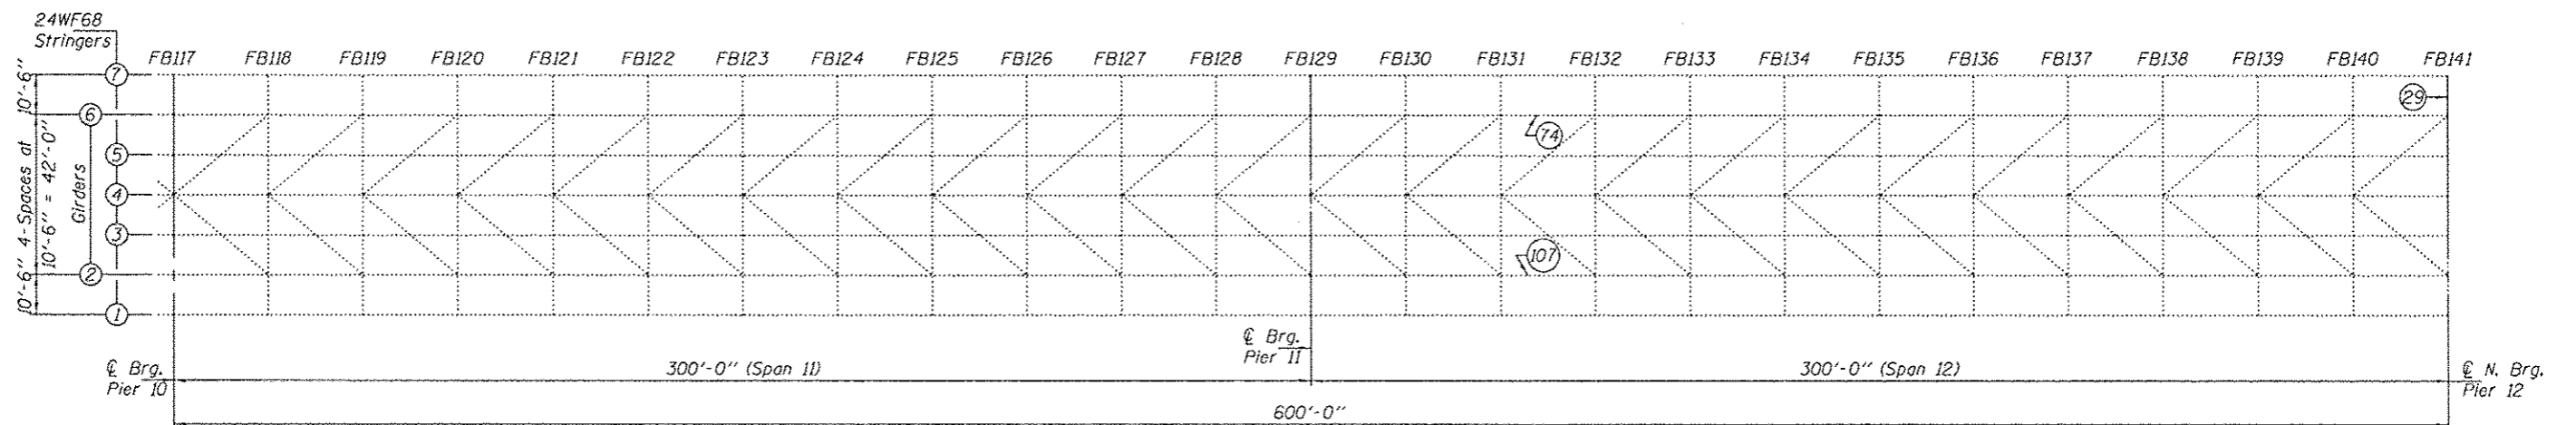

PARTIAL FRAMING PLAN - SPANS 11 & 12

DESIGNED *ATH*
 CHECKED *SMR*
 DRAWN *Kyle M. Steffen*
 CHECKED *ATH SMR*

EXAMINED *Timothy A. Anzick*
 ACTING ENGINEER OF STRUCTURAL SERVICES
 PASSED *A. Carl Prosser*
 ACTING ENGINEER OF BRIDGES AND STRUCTURES

DATE - MARCH 14, 2013

STATE OF ILLINOIS
 DEPARTMENT OF TRANSPORTATION

FRAMING PLANS - SPANS 7 THRU 12
 SN 064-0035

SHEET NO. 4 OF 15 SHEETS

F.A.I. RTE.	SECTION	COUNTY	TOTAL SHEETS	SHEET NO.
24	BSMART 2013-1	MASSAC	23	12
CONTRACT NO. 78293				
ILLINOIS FED. AID PROJECT				