



**LEGEND**

MILL AND OVERLAY

 


PLAN	SURVEYED	BY	DATE
	PLOTTED		
	GRADES CHECKED		
	STRUCTURE NOTATIONS CHECKED		
	NOTE BOOK NO.		
	CADD FILE NAME		

PROFILE	SURVEYED	BY	DATE
	PLOTTED		
	GRADES CHECKED		
	STRUCTURE NOTATIONS CHECKED		
	NOTE BOOK NO.		
	CADD FILE NAME		

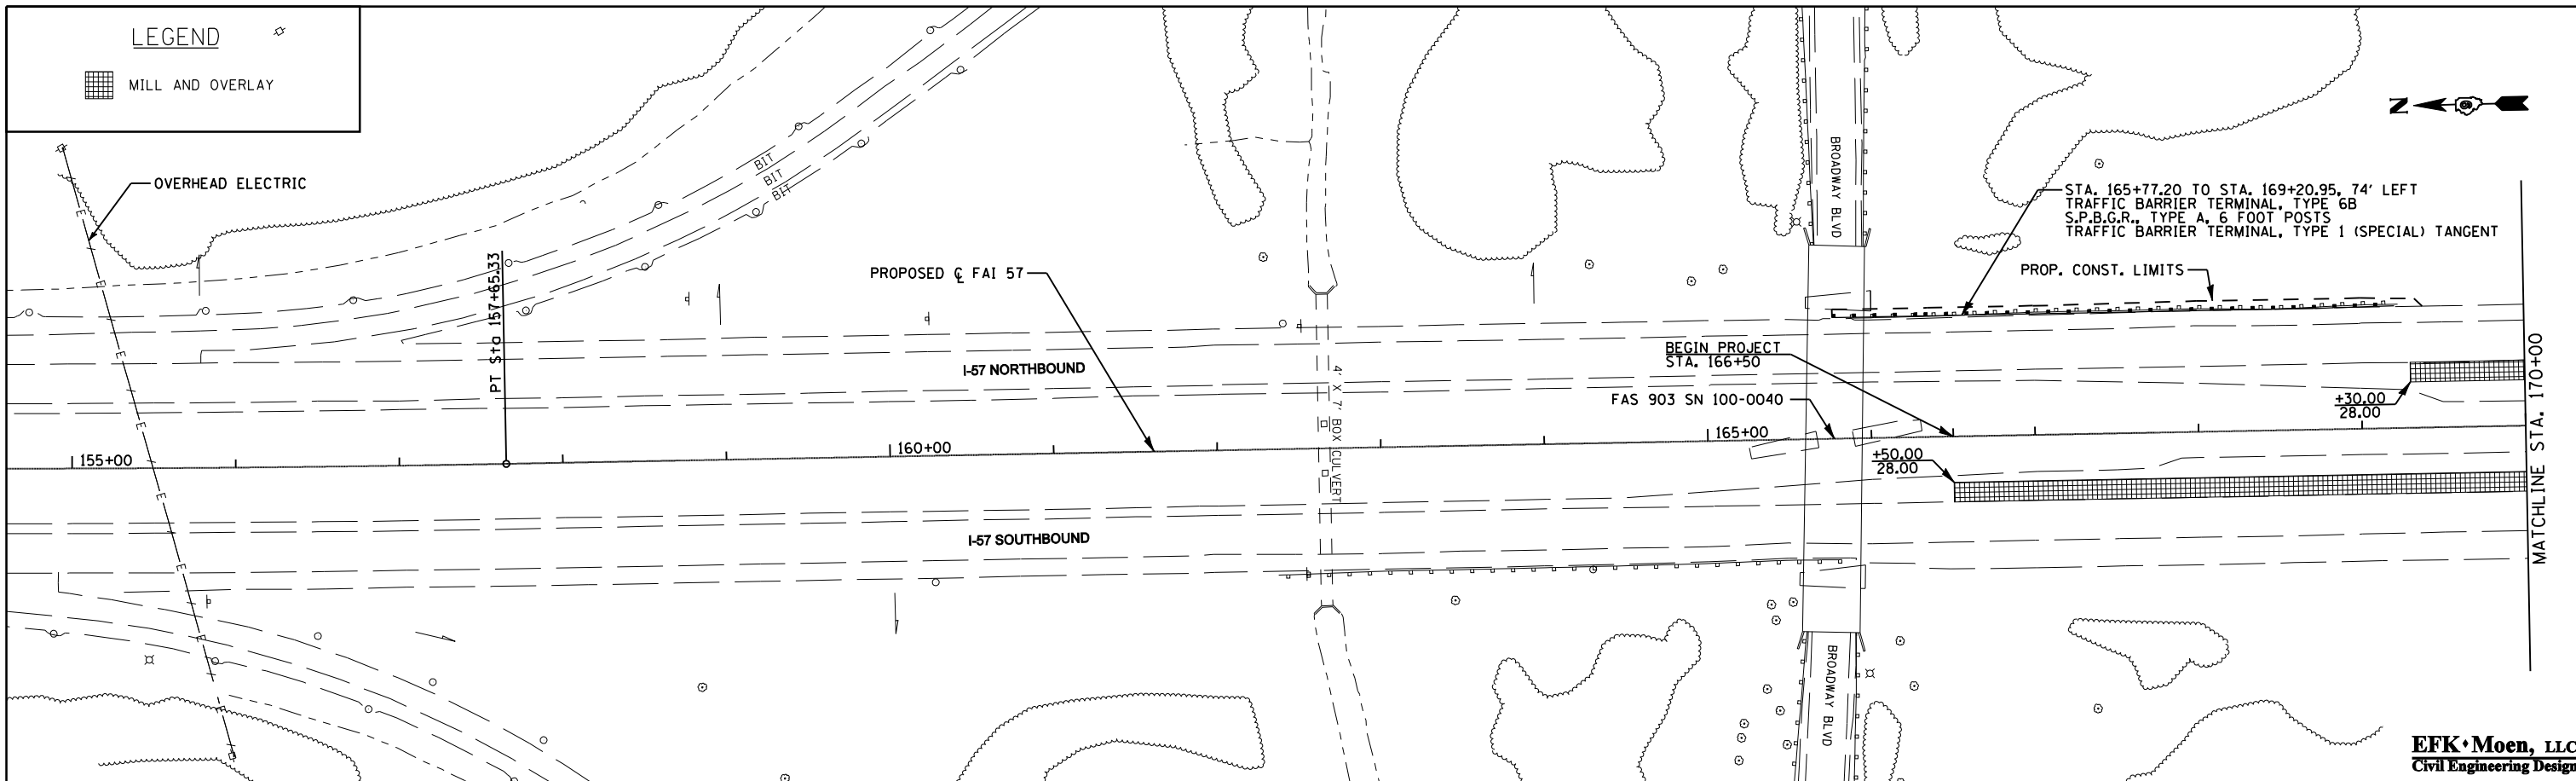

**EFK Moen, LLC**  
Civil Engineering Design

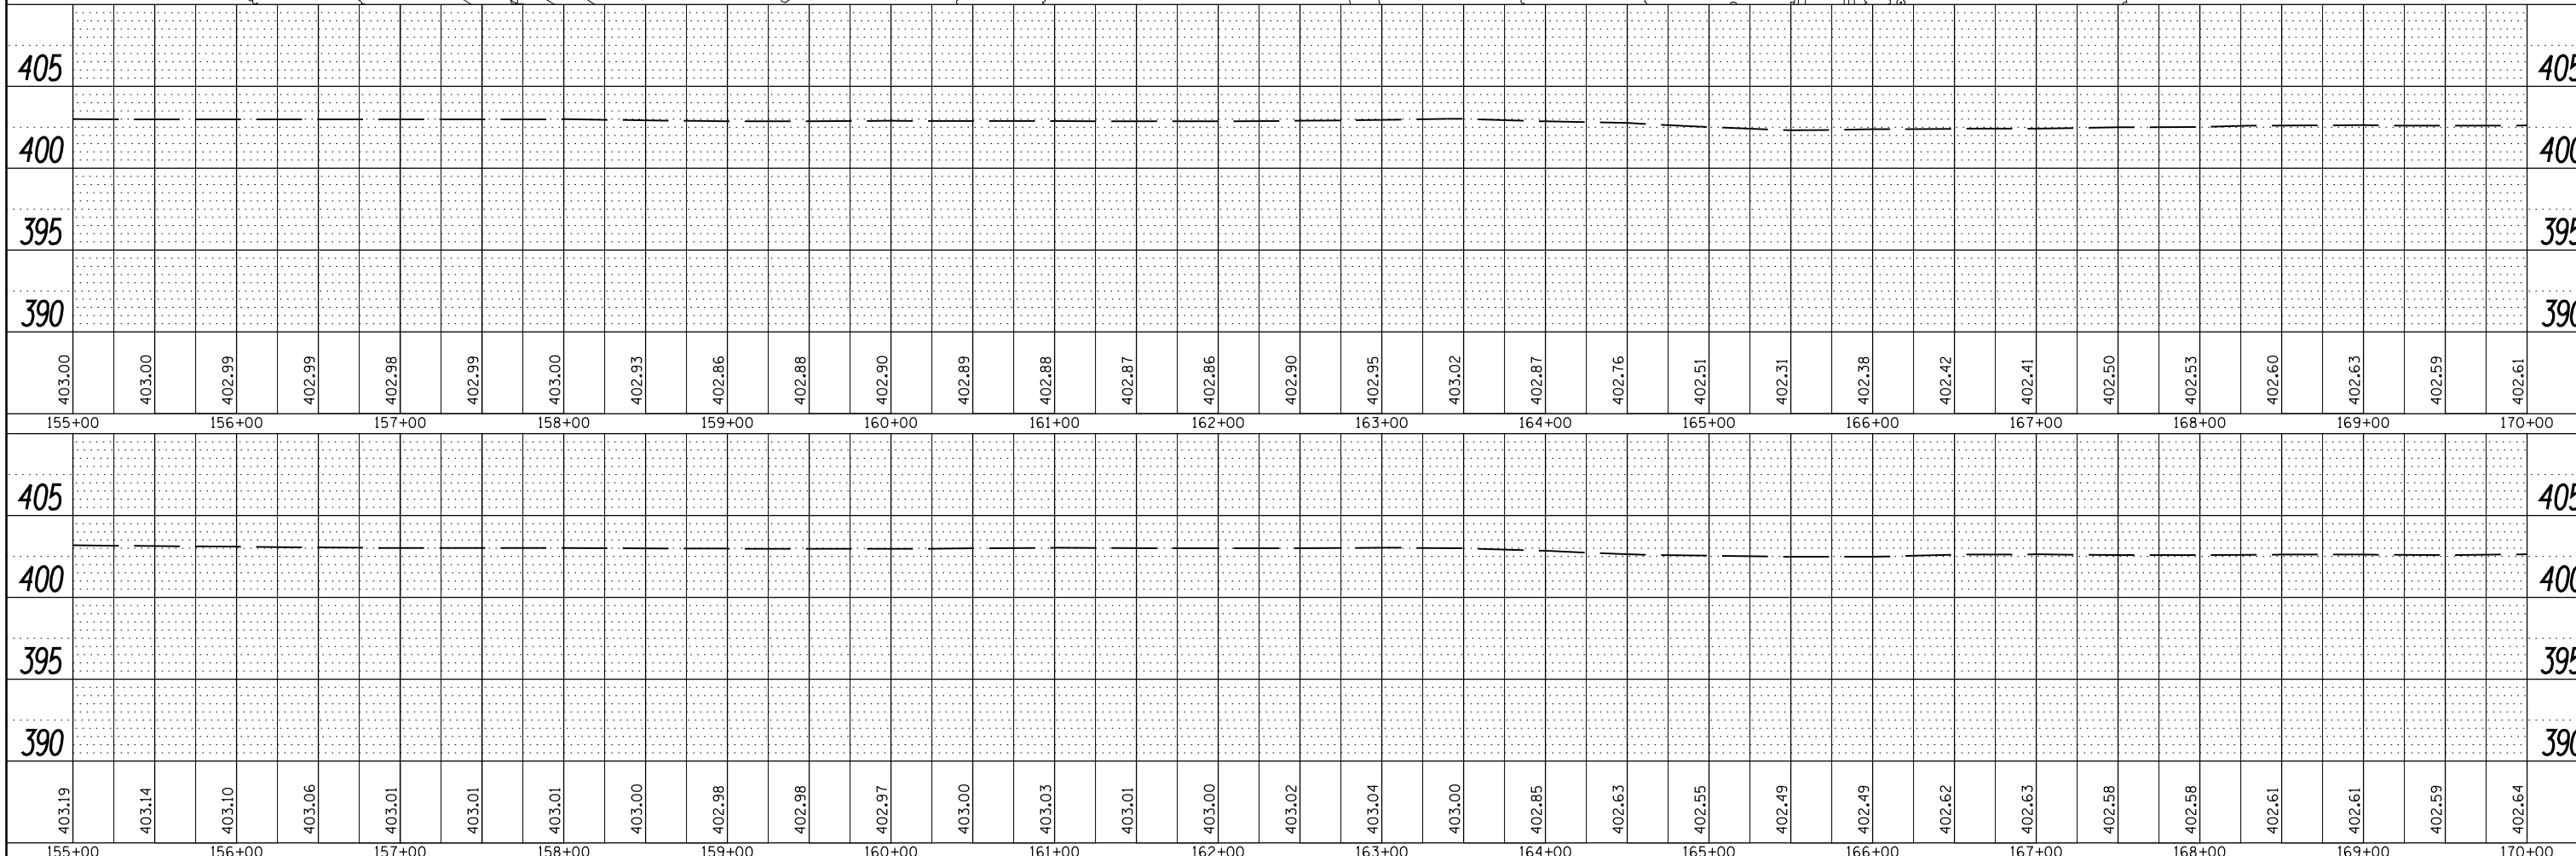

FILE NAME =	USER NAME = *USER*	DESIGNED - JRD	REVISD -	<p align="center"><b>STATE OF ILLINOIS</b> <b>DEPARTMENT OF TRANSPORTATION</b></p>	<b>PLAN AND PROFILE</b>			F.A.I. RTE.	SECTION	COUNTY	TOTAL SHEETS	SHEET NO.
*FILEL*		CHECKED - MSK	REVISD -		<b>INTERSTATE 57</b>			57	(X1-6-2,X1-5,(X1-4-1BR-1)R-1	WILLIAMSON	202	23
		DRAWN - SLD	REVISD -		SCALE: 50			SHEET NO. 1 OF 19 SHEETS		CONTRACT NO. 78334		
		CHECKED - 02/01/2013	REVISD -		STA. 155+00 TO STA. 170+00			ILLINOIS FED. AID PROJECT				