
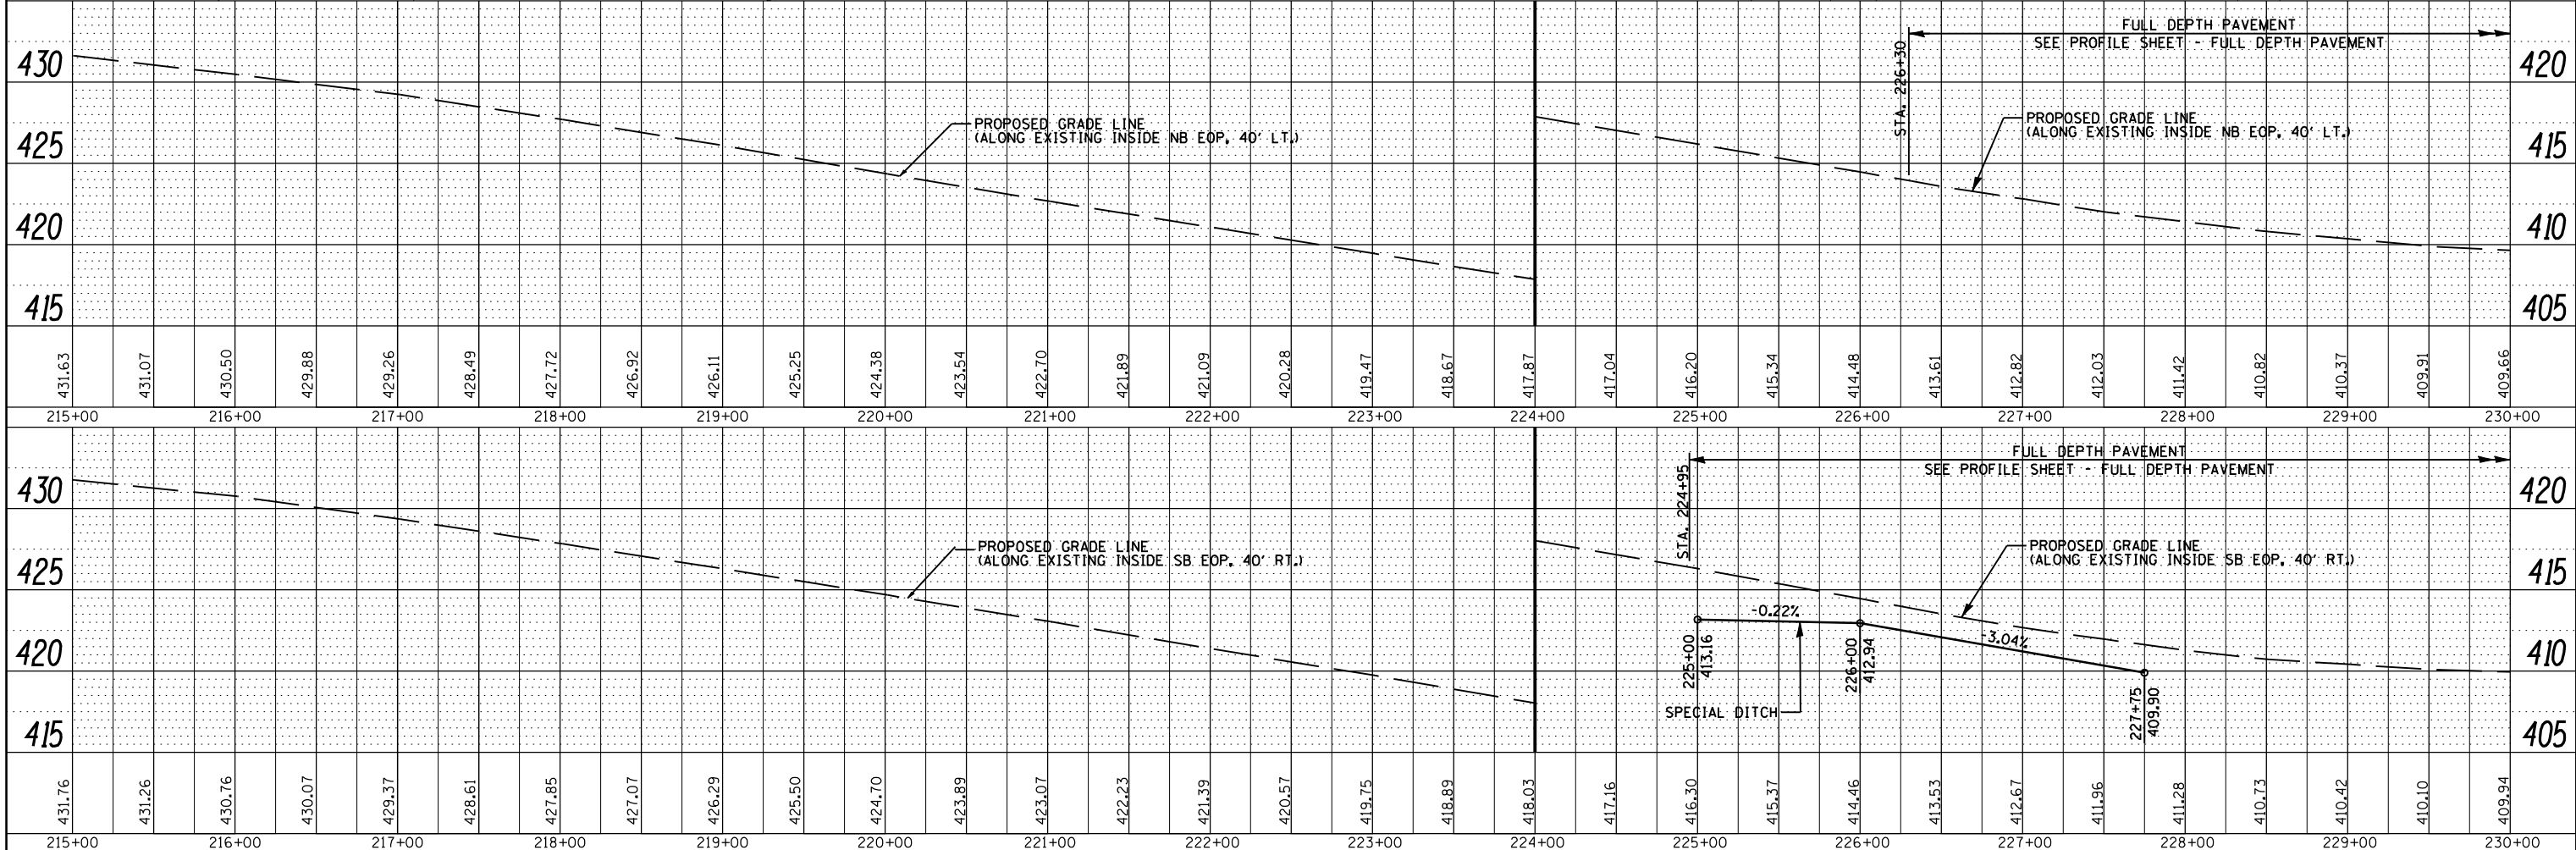


PLAN	SURVEYED	DATE
	PLOTTED	
	CHECKED	
	BY	
	NO.	
	FILE NAME	

PROFILE	SURVEYED	DATE
	GRADES CHECKED	
	STRUCTURE	
	NOT AT THIS OFFICE	
	NO.	

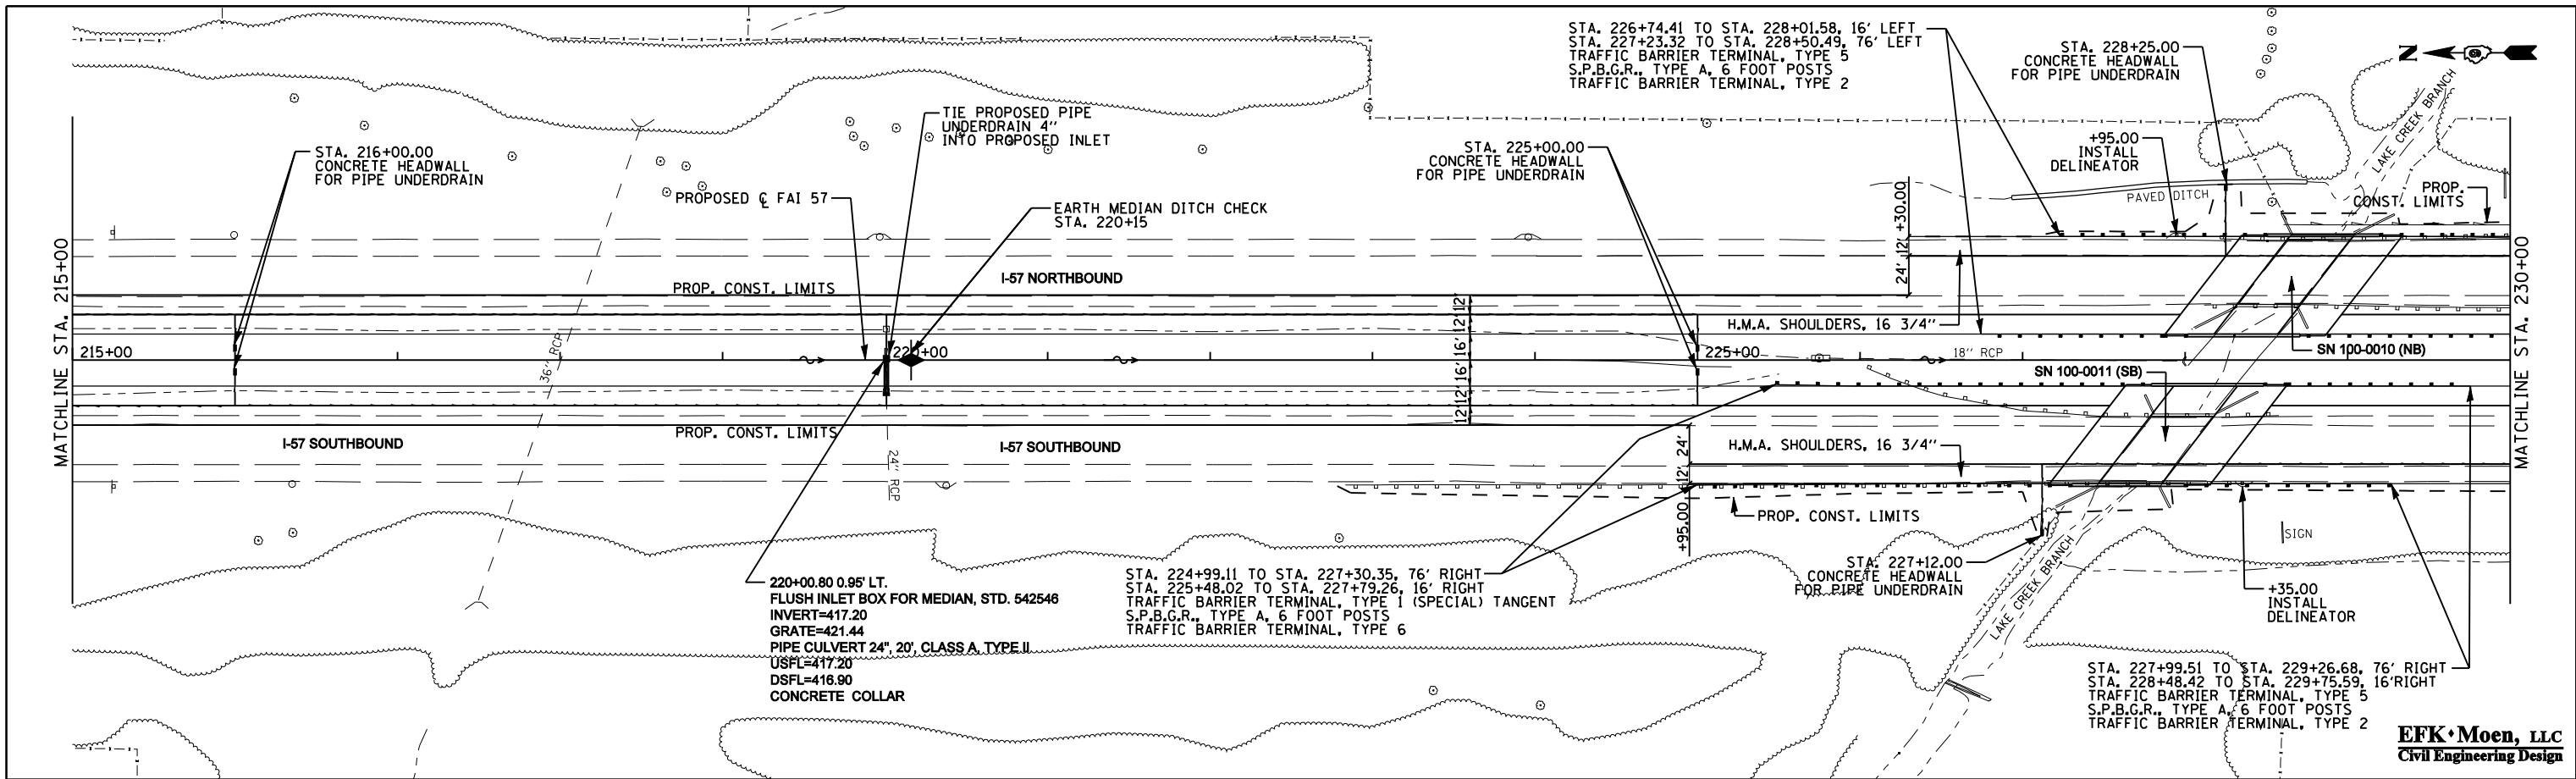

FILE NAME =	USER NAME = *USER*	DESIGNED - JRD	REVISIED -	STATE OF ILLINOIS DEPARTMENT OF TRANSPORTATION	PLAN AND PROFILE INTERSTATE 57	F.A.I. RTE.	SECTION	COUNTY	TOTAL SHEETS	SHEET NO.	
FILEL	PLOT SCALE = *SCALE*	CHECKED - MSK	REVISIED -			57	(X1-6-2,X1-5,(X1-4-1BR-1)R-1	WILLIAMSON	202	27	
	PLOT DATE = *DATE*	DRAWN - SLD	REVISIED -			CONTRACT NO. 78334					
		CHECKED - 02/01/2013	REVISIED -			ILLINOIS FED. AID PROJECT					

EFK Moen, LLC
Civil Engineering Design