
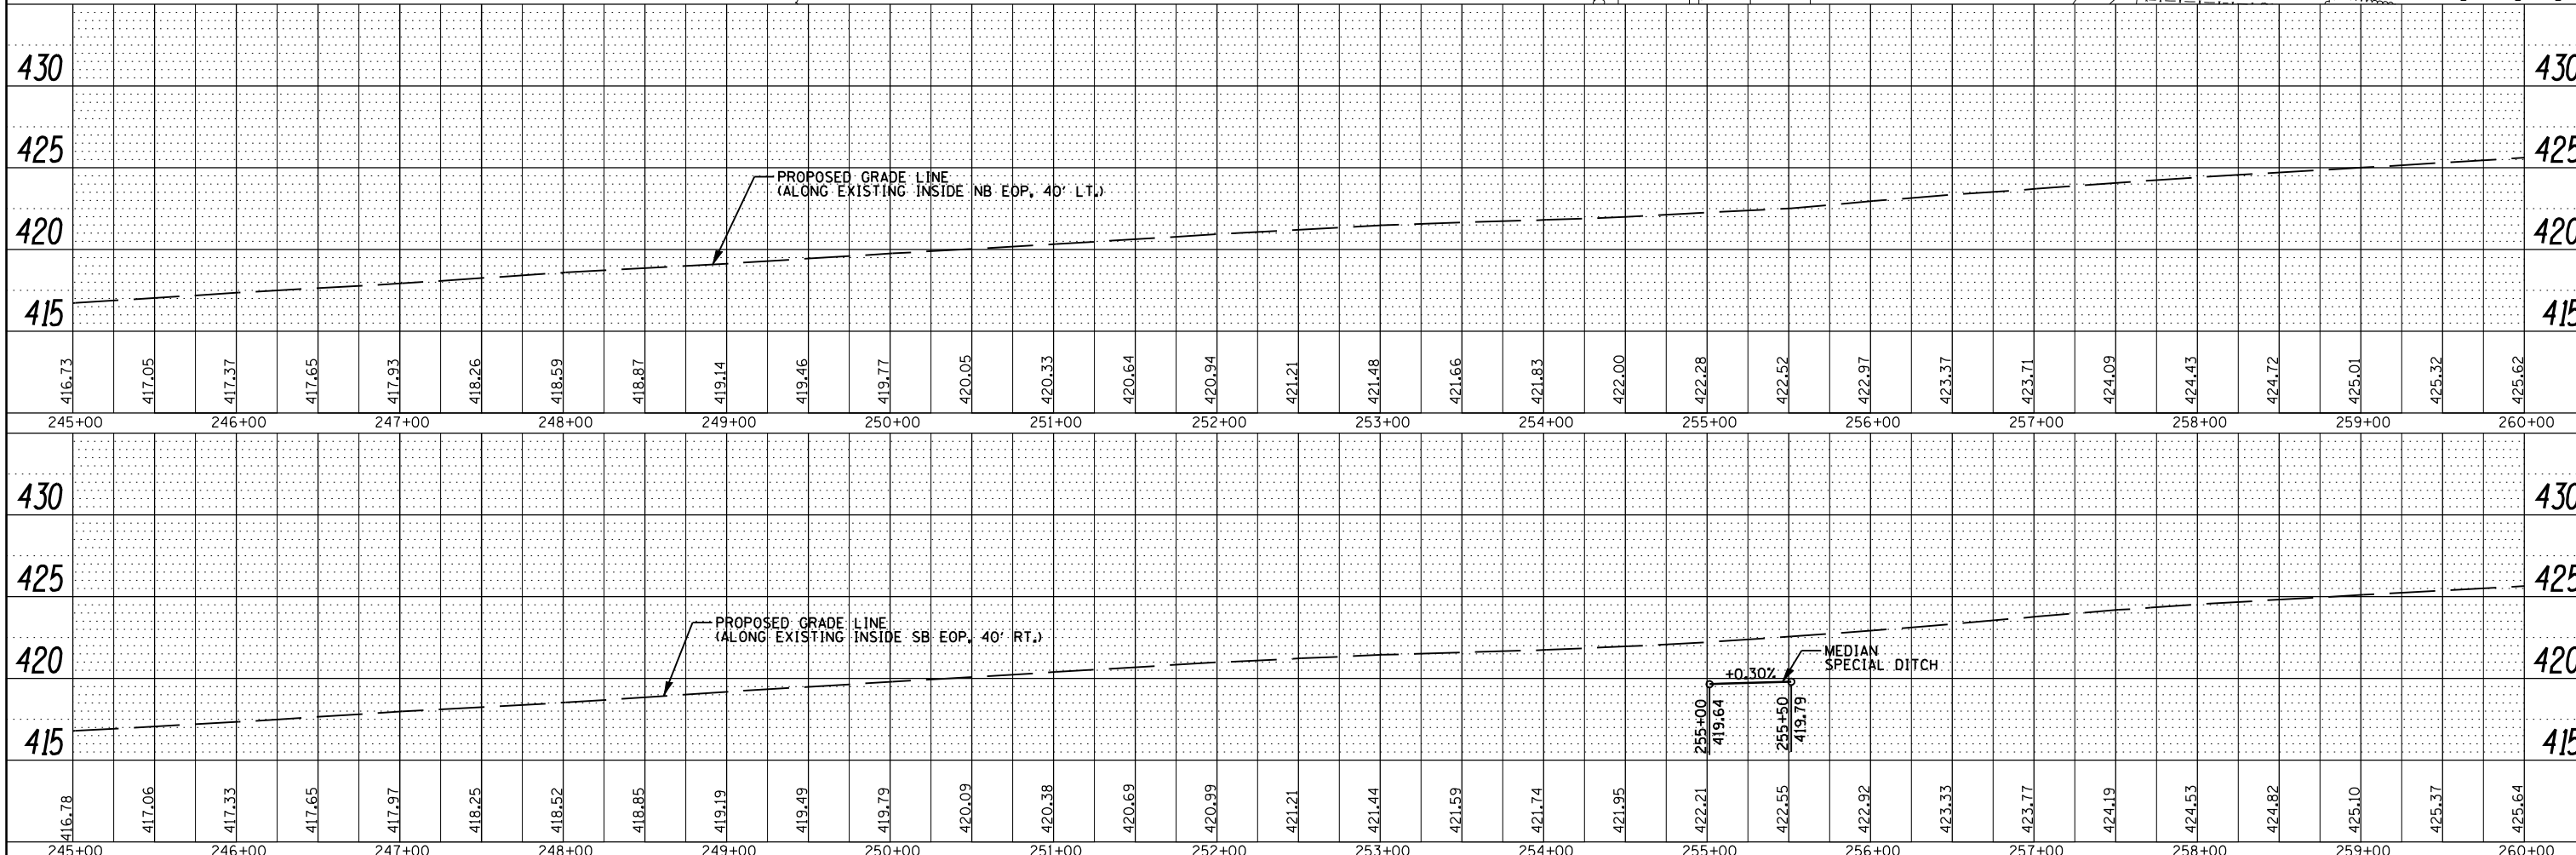


PLAN	SURVEYED	BY	DATE
	PLOTTED		
	CHECKED		
	ALIGNED		
	FILED		
NOTE BOOK NO.	CADD FILE NAME		

PROFILE	SURVEYED	BY	DATE
	GRADES CHECKED		
	STRUCTURE		
	NOTATIS CHFD		
NOTE BOOK NO.			

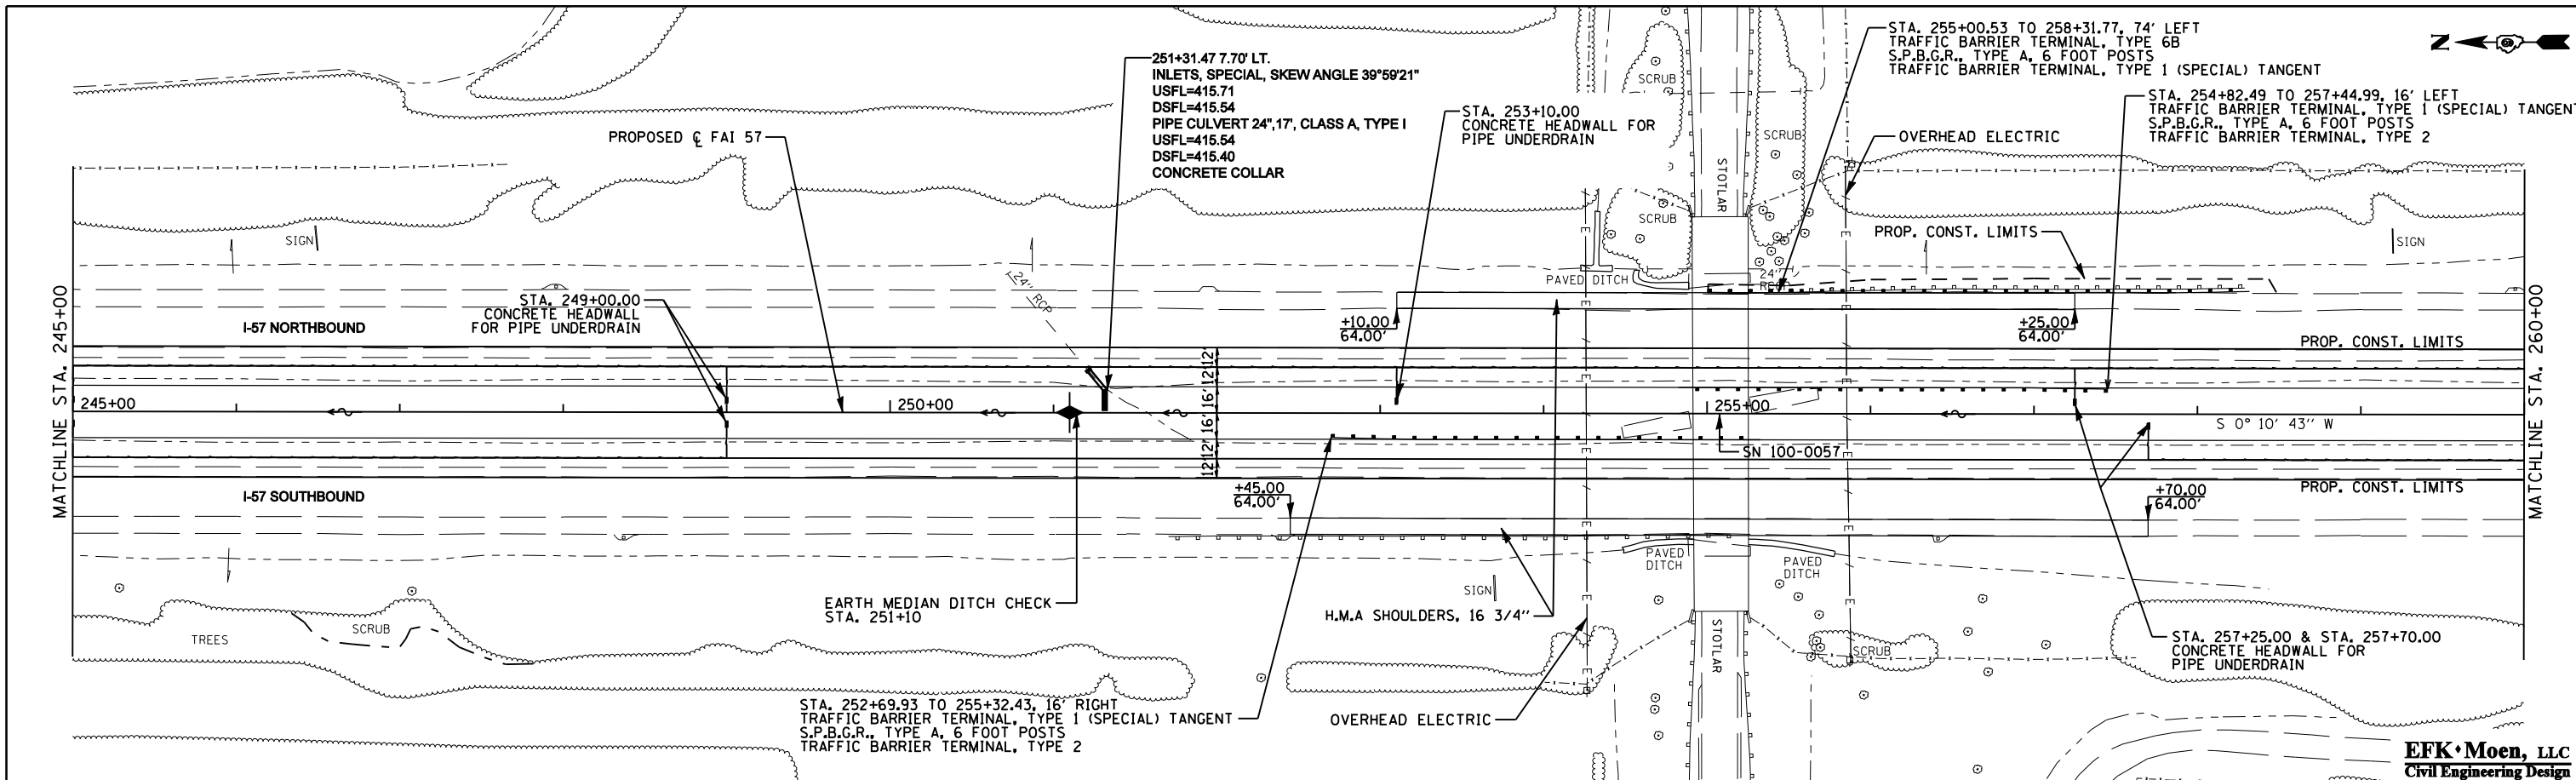

FILE NAME =	USER NAME = *USER*	DESIGNED - JRD	REVISIED -	STATE OF ILLINOIS DEPARTMENT OF TRANSPORTATION	PLAN AND PROFILE INTERSTATE 57	F.A.I. R.T.E.	SECTION	COUNTY	TOTAL SHEETS	SHEET NO.	
FILEL		CHECKED - MSK	REVISIED -			57	(X1-6-2,X1-5,X1-4-1BR-1DR-1)	WILLIAMSON	202	29	
		PLOT SCALE = *SCALE*	REVISIED -			CONTRACT NO. 78334					
		PLOT DATE = *DATE*	CHECKED - 02/01/2013			REVISIED -	ILLINOIS FED. AID PROJECT				

SCALE: 50 SHEET NO. 7 OF 19 SHEETS STA. 245+00 TO STA. 260+00