
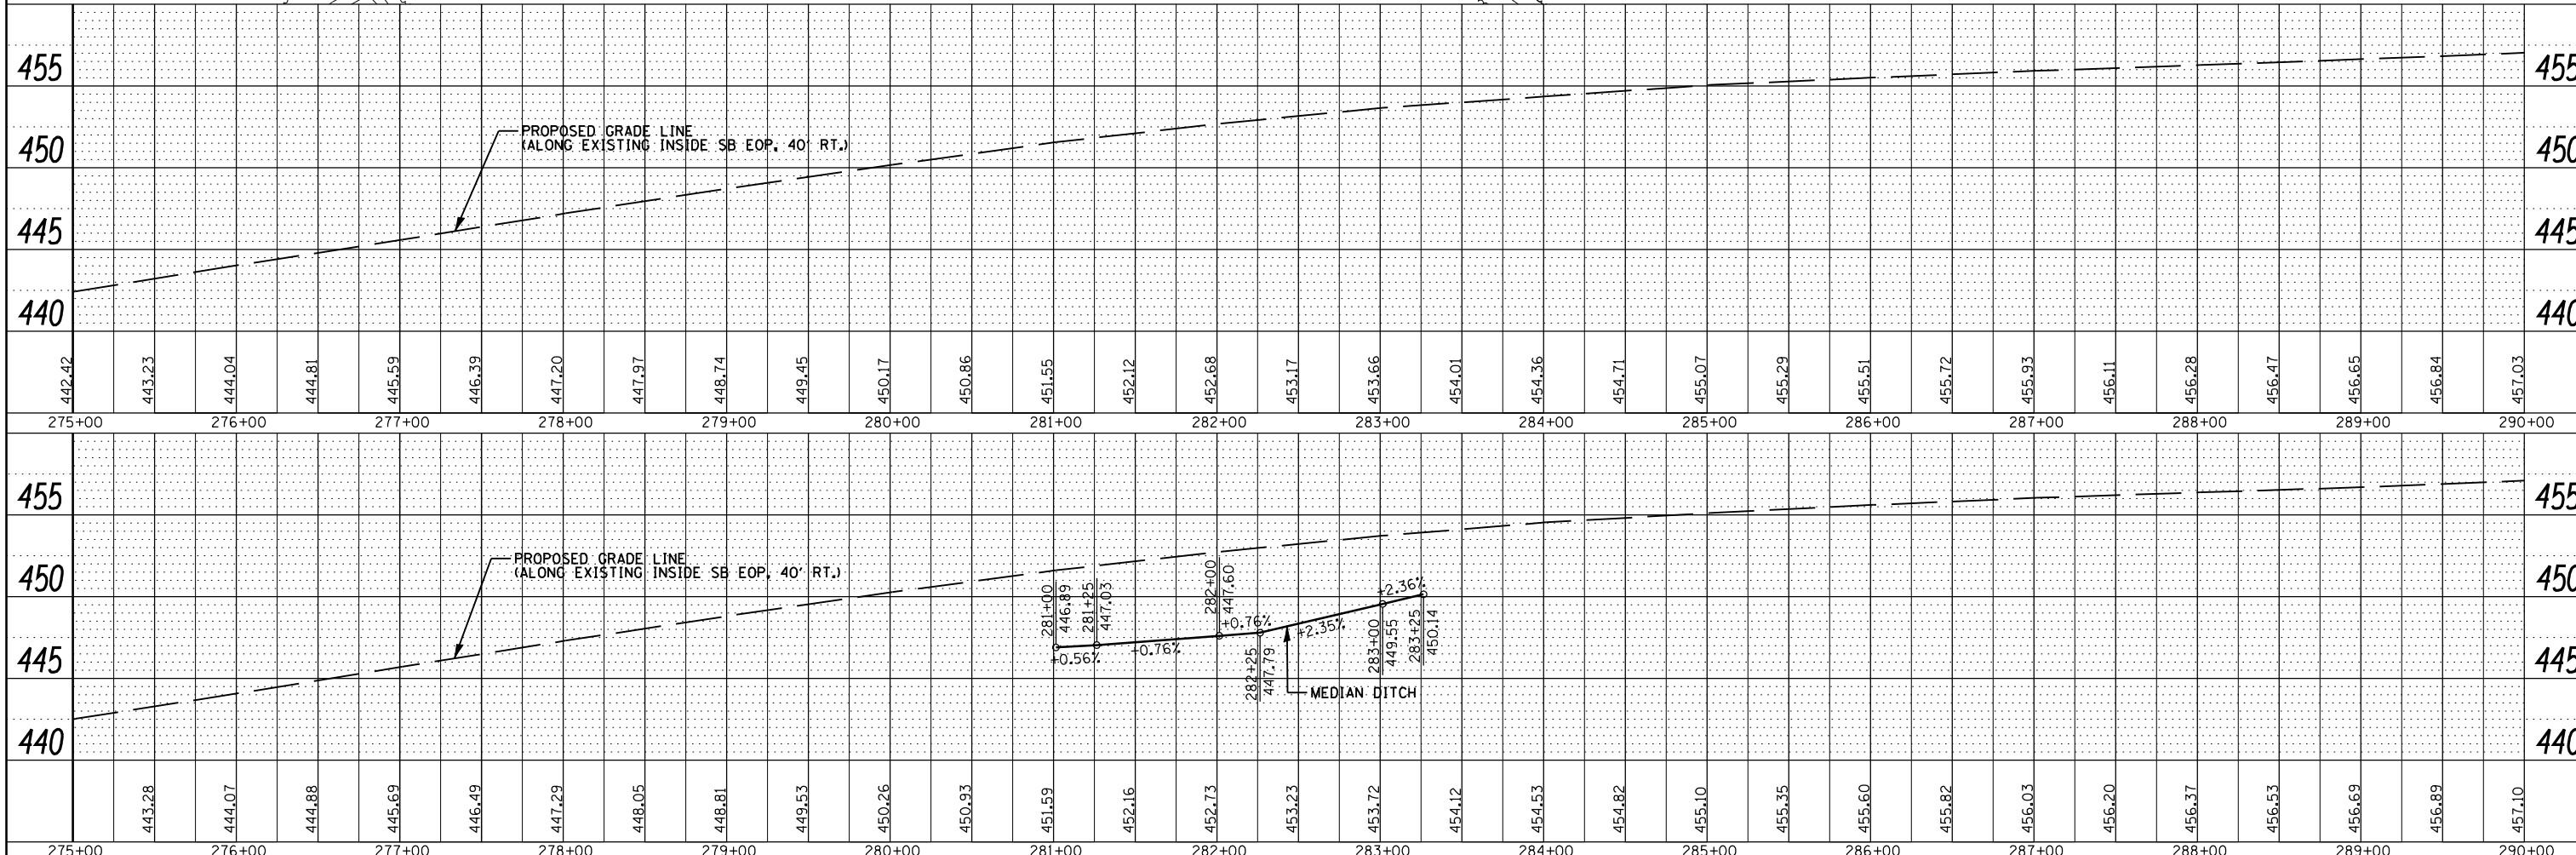


PLAN	SURVEYED	BY	DATE
	PLOTTED		
	GRADES CHECKED		
	STRUCTURE NOTATIONS CHECKED		
	NOTE BOOK NO.		
	CADD FILE NAME		

PROFILE	SURVEYED	BY	DATE
	PLOTTED		
	GRADES CHECKED		
	STRUCTURE NOTATIONS CHECKED		
	NOTE BOOK NO.		
	CADD FILE NAME		

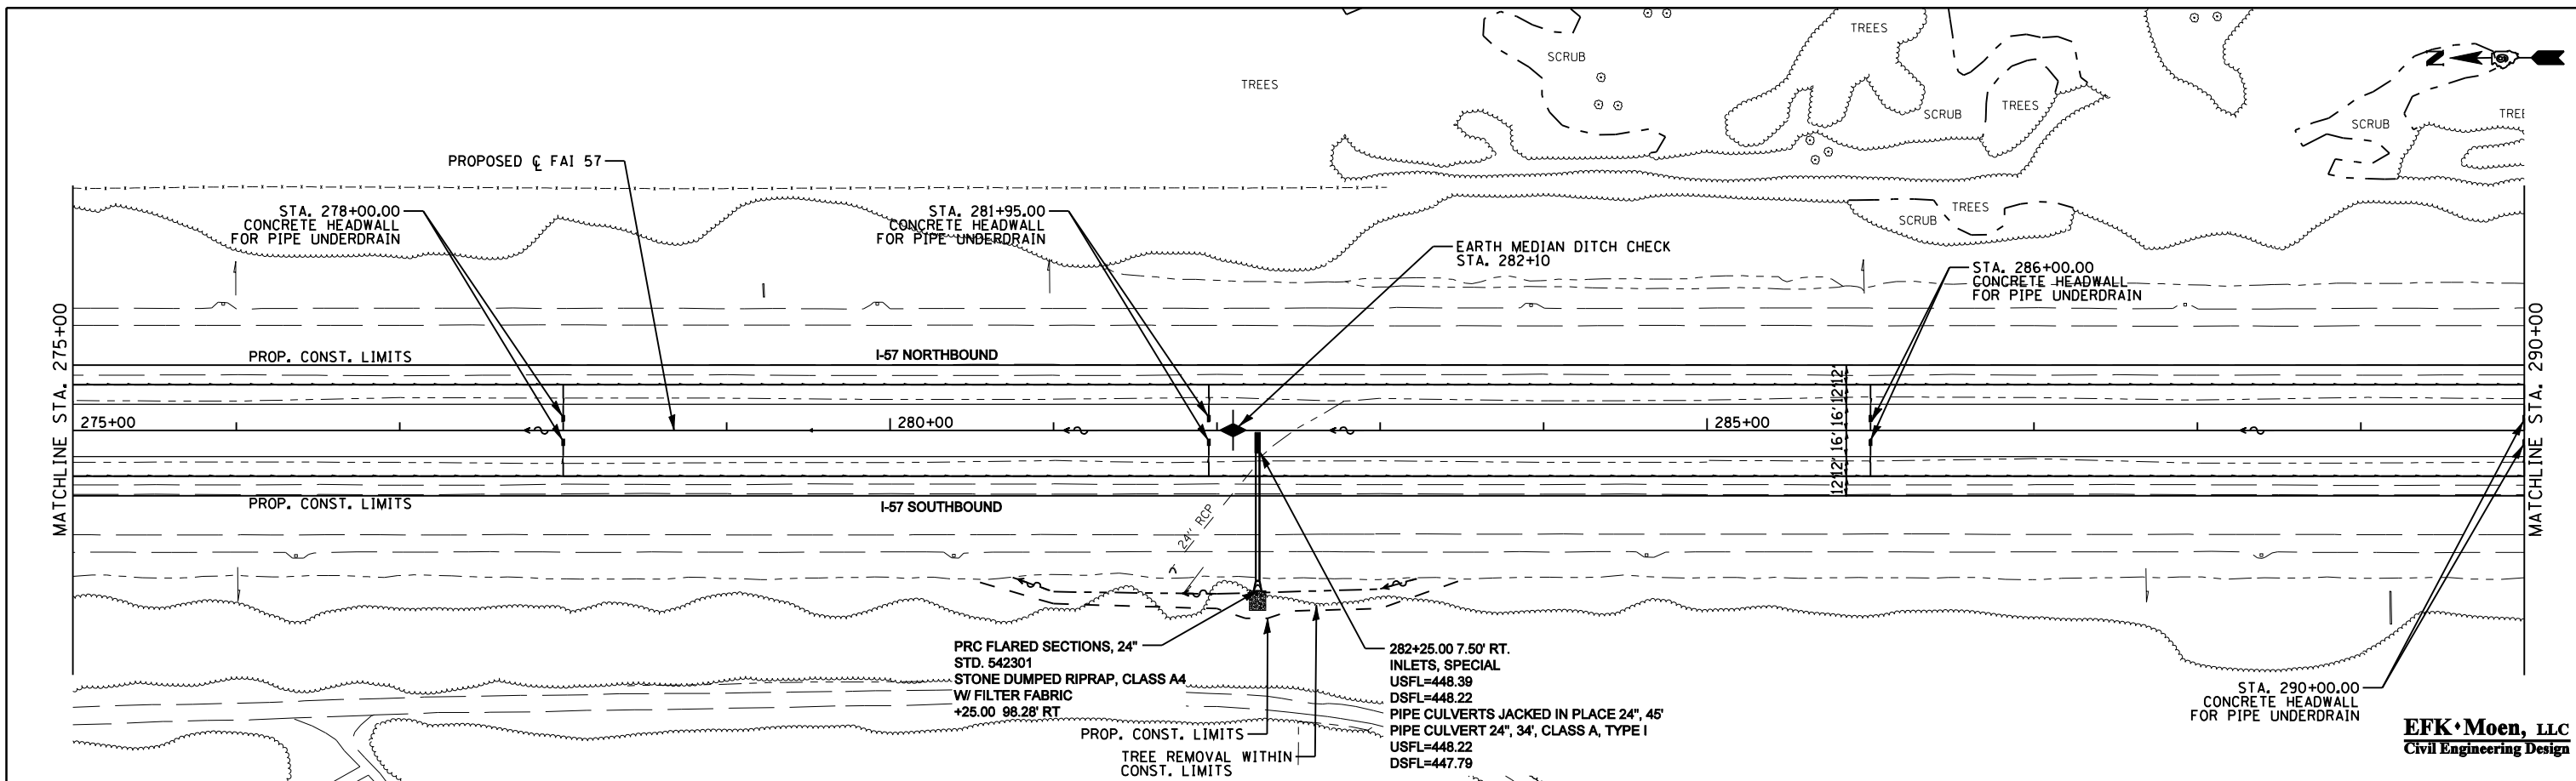

FILE NAME =	USER NAME = *USER*	DESIGNED - JRD	REVISOR -	STATE OF ILLINOIS DEPARTMENT OF TRANSPORTATION	PLAN AND PROFILE INTERSTATE 57	F.A.I. RTE.	SECTION	COUNTY	TOTAL SHEETS	SHEET NO.	
FILE.L		CHECKED - MSK	REVISOR -			57	(X1-6-2,X1-5,(X1-4-1BR-1)R-1	WILLIAMSON	202	31	
		DRAWN - SLD	REVISOR -			CONTRACT NO. 78334					
		CHECKED - 02/01/2013	REVISOR -			ILLINOIS FED. AID PROJECT					

EFK Moen, LLC
Civil Engineering Design

SCALE: 50 SHEET NO. 9 OF 19 SHEETS STA. 275+00 TO STA. 290+00