
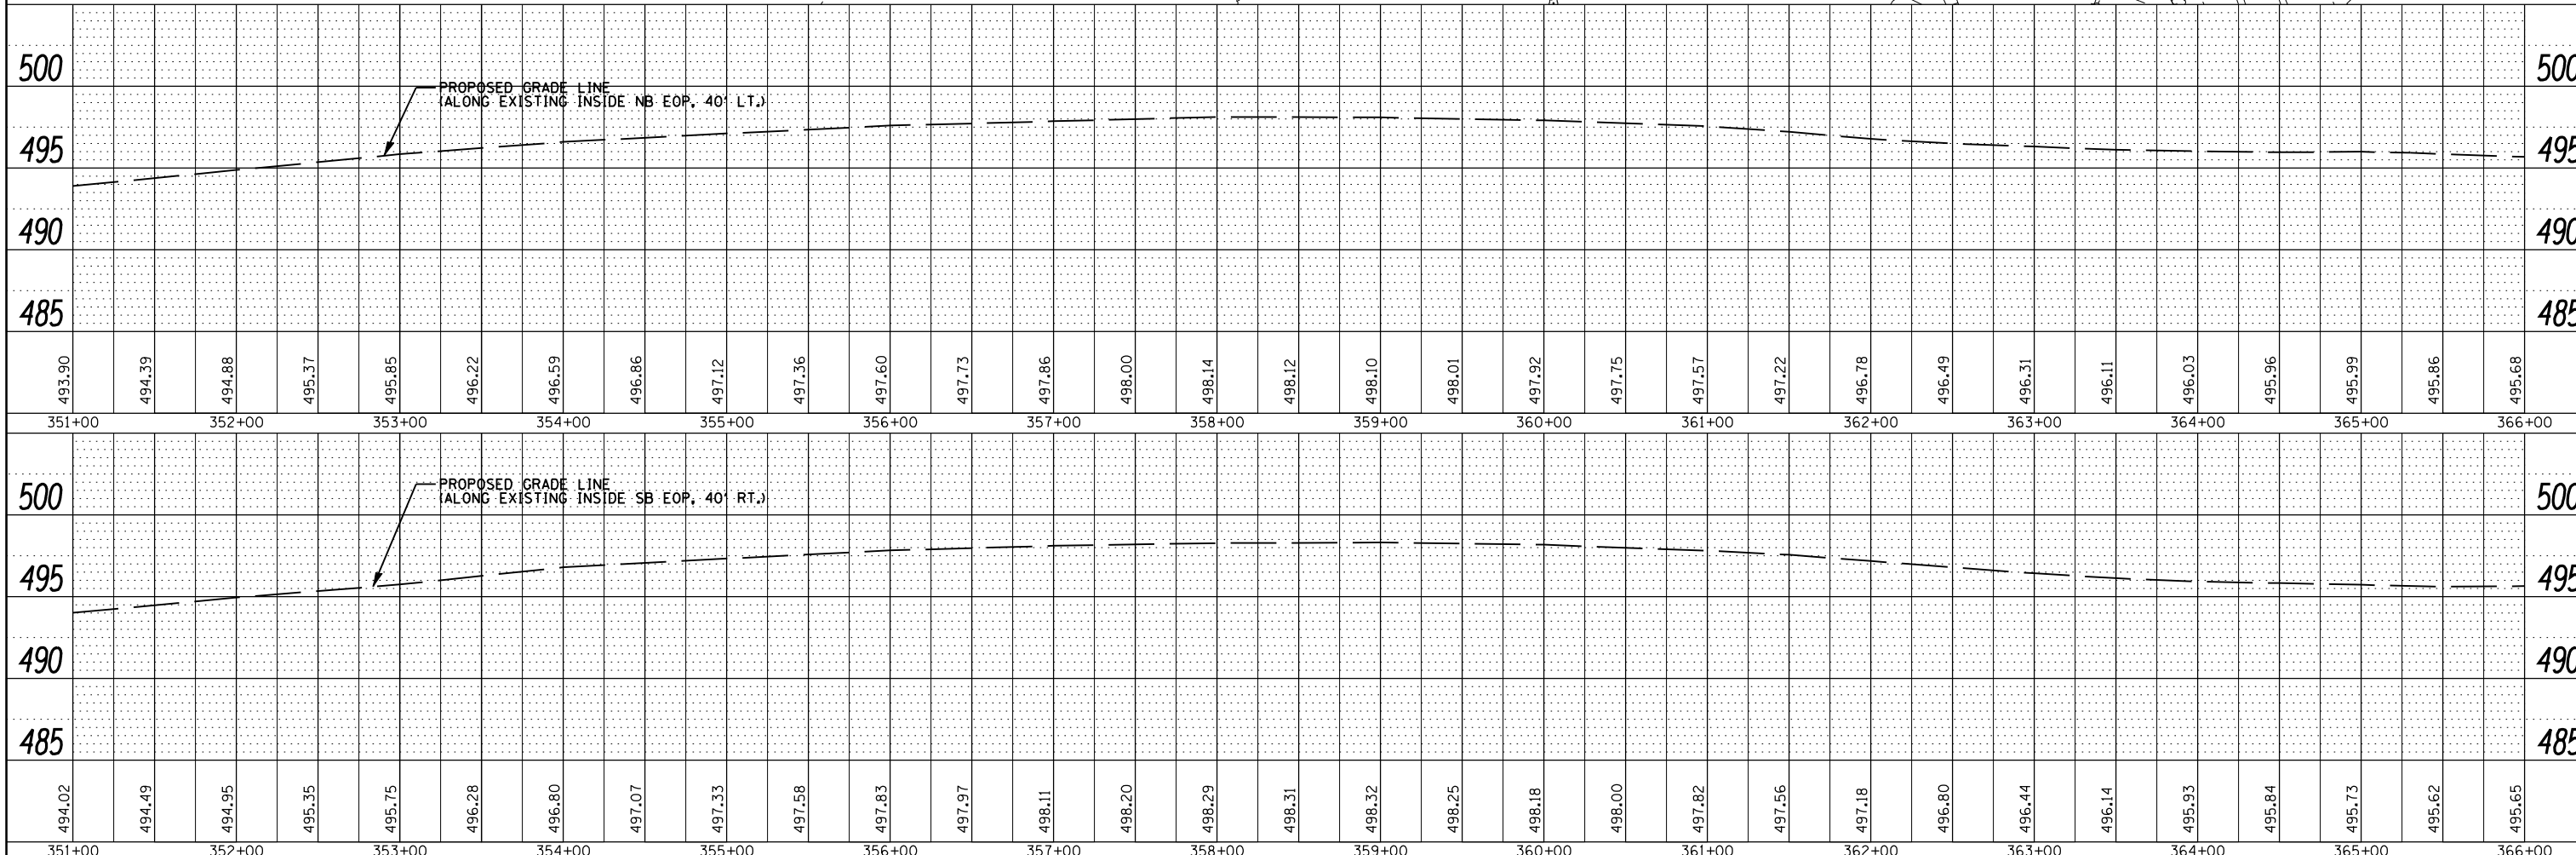


PLAN	SURVEYED	BY	DATE
	PLOTTED		
	GRADES CHECKED		
	STRUCTURE NOTATIONS CHECKED		
NOTE BOOK NO.	CHECKED		
	DATE		

PROFILE	SURVEYED	BY	DATE
	PLOTTED		
	GRADES CHECKED		
	STRUCTURE NOTATIONS CHECKED		
NOTE BOOK NO.	CHECKED		
	DATE		

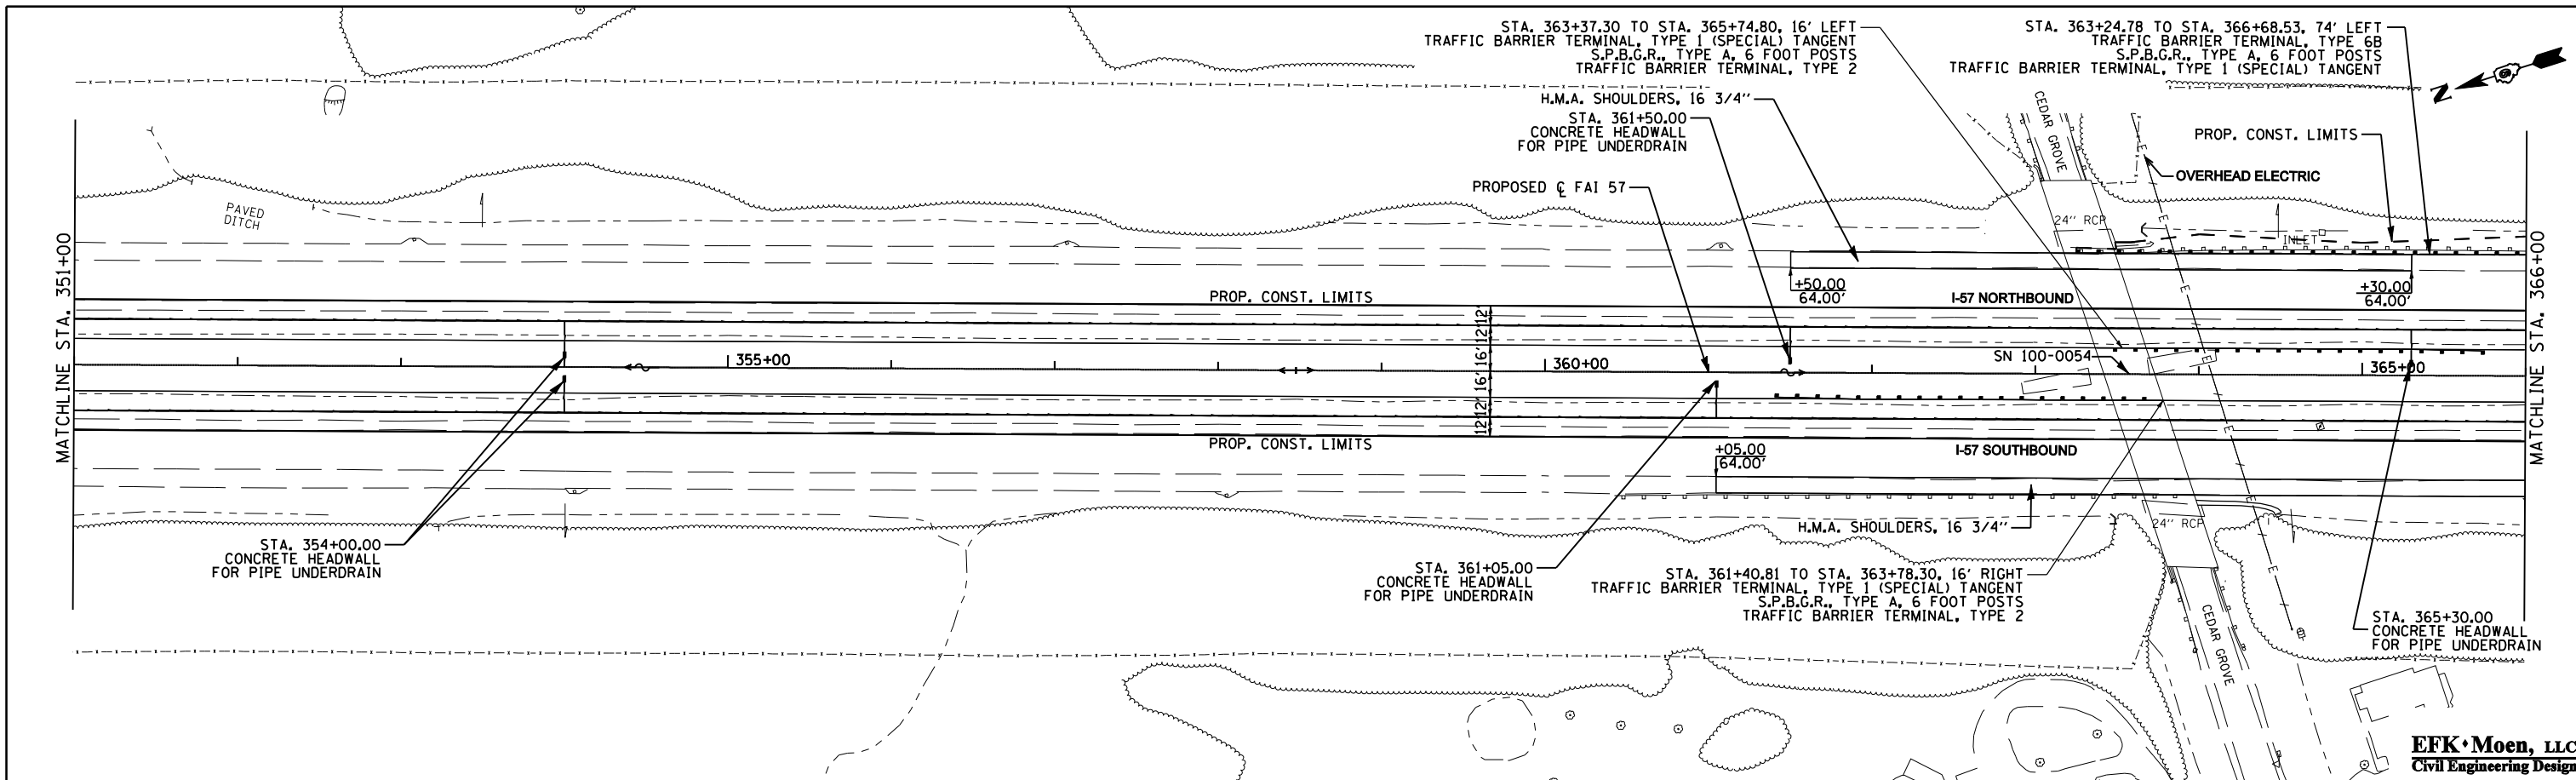

FILE NAME =	USER NAME = *USER*	DESIGNED - JRD	REVISIED -	STATE OF ILLINOIS DEPARTMENT OF TRANSPORTATION	PLAN AND PROFILE INTERSTATE 57		F.A.I. RT.	SECTION	COUNTY	TOTAL SHEETS	SHEET NO.	
FILEL		CHECKED - MSK	REVISIED -		57	(X1-6-2,X1-5,(X1-4-1BR-1)R-1	WILLIAMSON	202	36			
		PLOT SCALE = *SCALE*	REVISIED -		SCALE: 50		SHEET NO. 14 OF 19 SHEETS		STA. 351+00 TO STA. 366+00		CONTRACT NO. 78334	
		PLOT DATE = *DATE*	REVISIED -				ILLINOIS FED. AID PROJECT					

EFK Moen, LLC
Civil Engineering Design