





PLAN	SURVEYED	DATE
	PLOTTED	BY
	GRADES CHECKED	
	STRUCTURE NOTATIONS CHECKED	
	NOTE BOOK NO.	
	CADD FILE NAME	

PROFILE	SURVEYED	DATE
	PLOTTED	BY
	GRADES CHECKED	
	STRUCTURE NOTATIONS CHECKED	
	NOTE BOOK NO.	
	CADD FILE NAME	

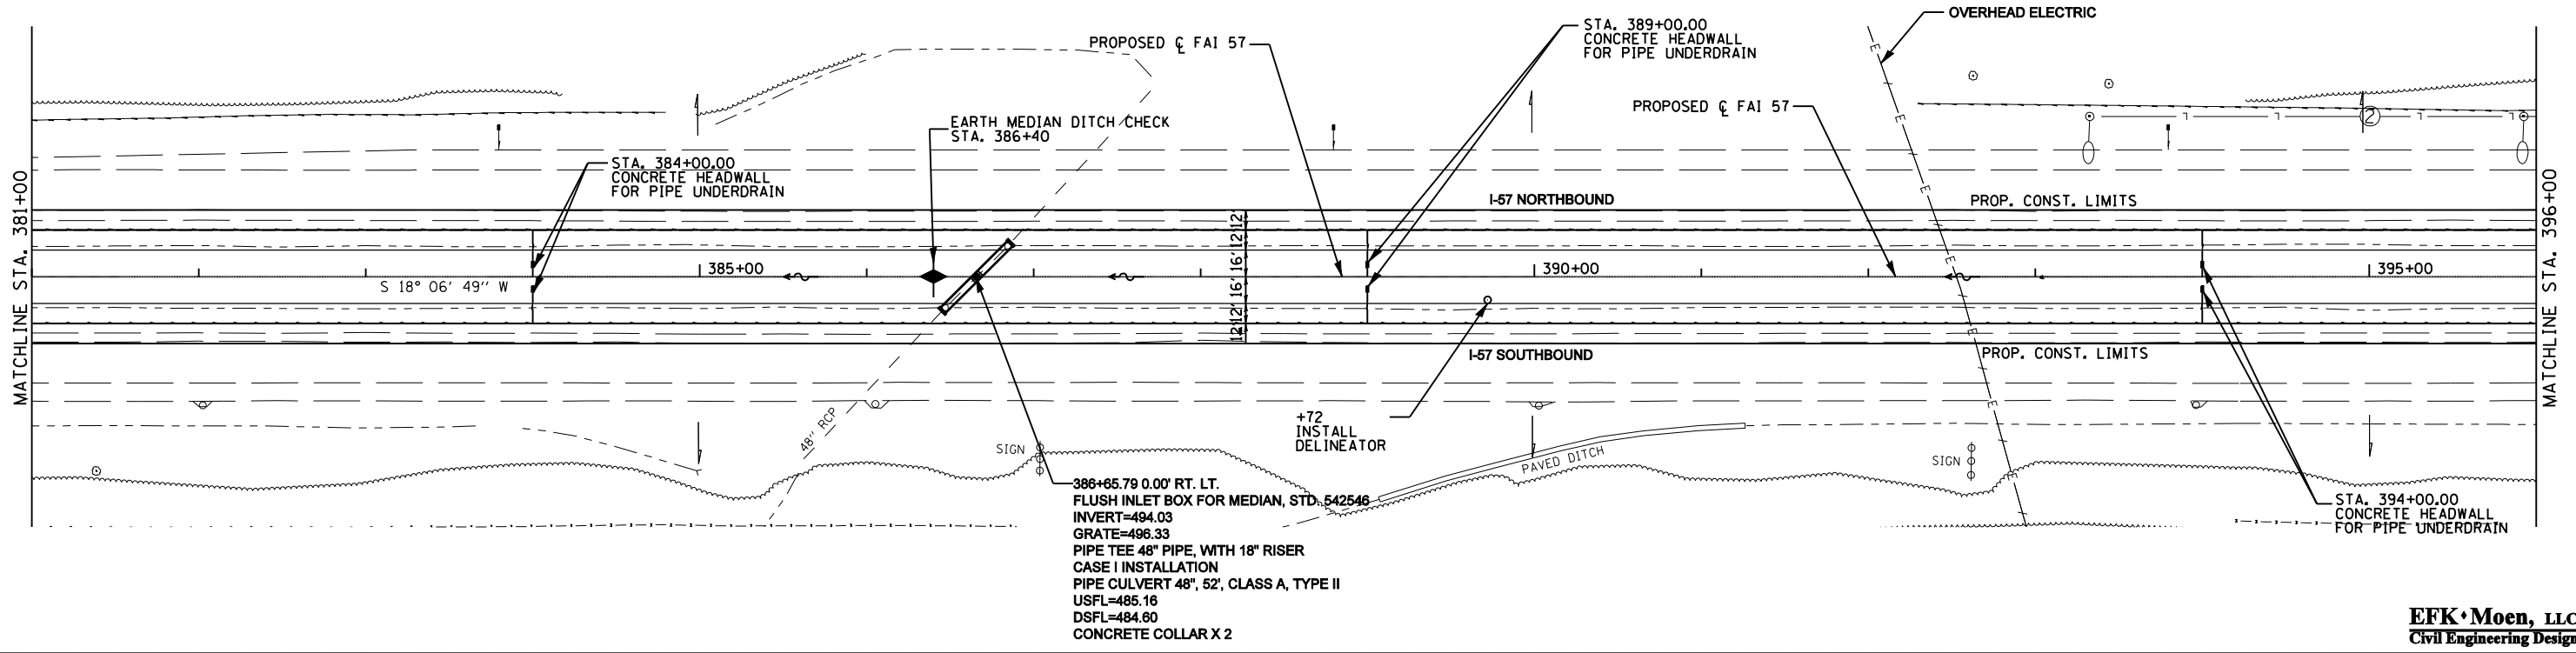

386+65.79 0.00' RT. LT.  
 FLUSH INLET BOX FOR MEDIAN, STD. 542546  
 INVERT=494.03  
 GRATE=496.33  
 PIPE TEE 48" PIPE, WITH 18" RISER  
 CASE I INSTALLATION  
 PIPE CULVERT 48", 52', CLASS A, TYPE II  
 USFL=485.16  
 DSFL=484.60  
 CONCRETE COLLAR X 2

**EFK Moen, LLC**  
 Civil Engineering Design

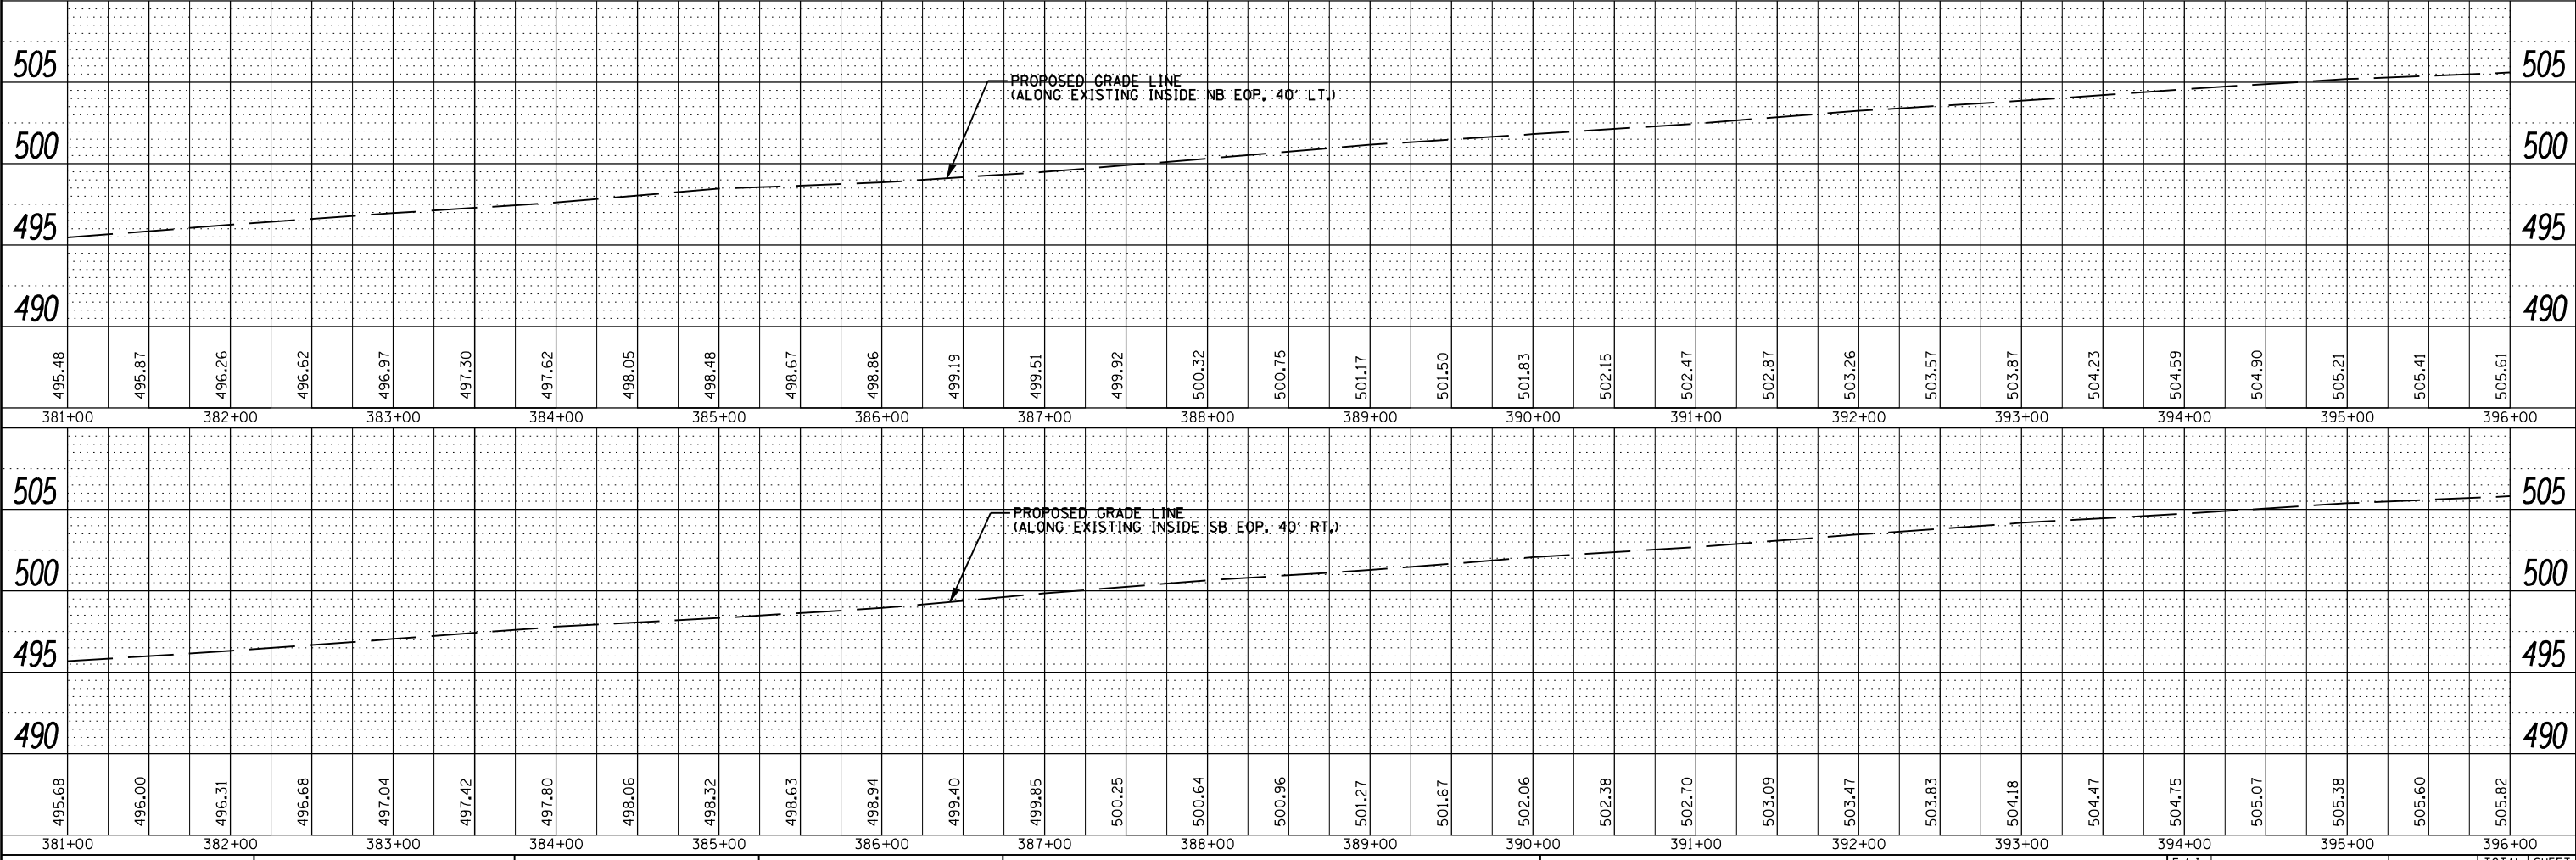

FILE NAME =	USER NAME = *USER*	DESIGNED - JRD	REVISIED -	<b>STATE OF ILLINOIS</b> <b>DEPARTMENT OF TRANSPORTATION</b>	<b>PLAN AND PROFILE</b> <b>INTERSTATE 57</b>	F.A.I. RTE. 57	SECTION (X1-6-2,X1-5,(X1-4-1BR-1)R-1	COUNTY WILLIAMSON	TOTAL SHEETS 202	SHEET NO. 38	
*FILEL*	PLOT SCALE = *SCALE*	CHECKED - MSK	REVISIED -			SCALE: 50	SHEET NO. 16 OF 19 SHEETS	CONTRACT NO. 78334	ILLINOIS FED. AID PROJECT		
	PLOT DATE = *DATE*	DRAWN - SLD	REVISIED -			STA. 381+00 TO STA. 396+00					
		CHECKED - 02/01/2013	REVISIED -								