
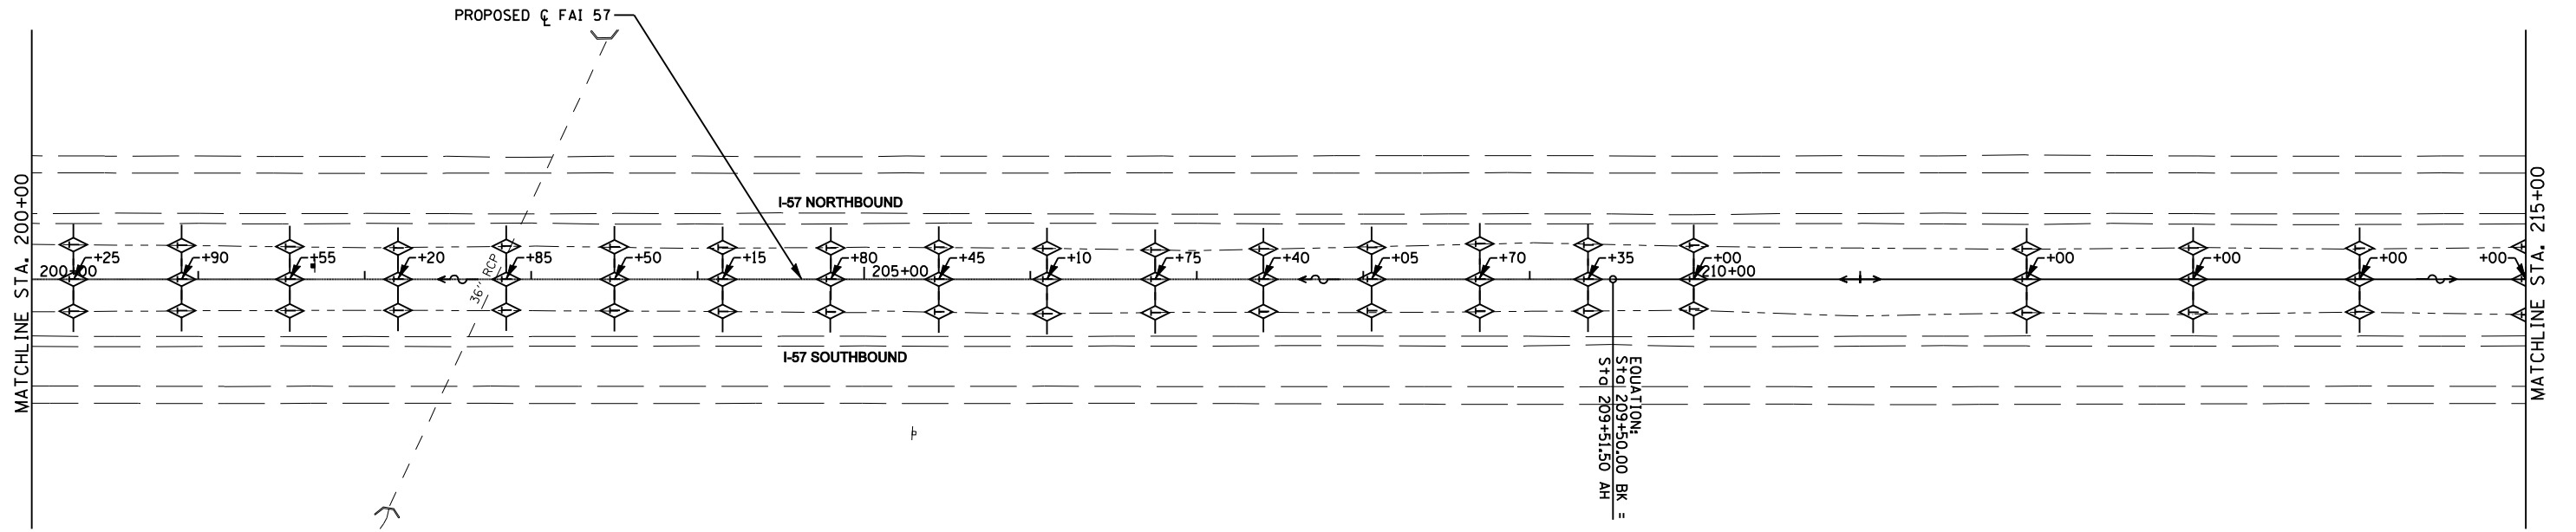


TEMPORARY EROSION CONTROL PERMANENT EROSION CONTROL

- DITCH FLOW
- INLET AND PIPE PROTECTION
- EROSION CONTROL BLANKET
- TEMPORARY DITCH CHECK
- PERIMETER EROSION BARRIER

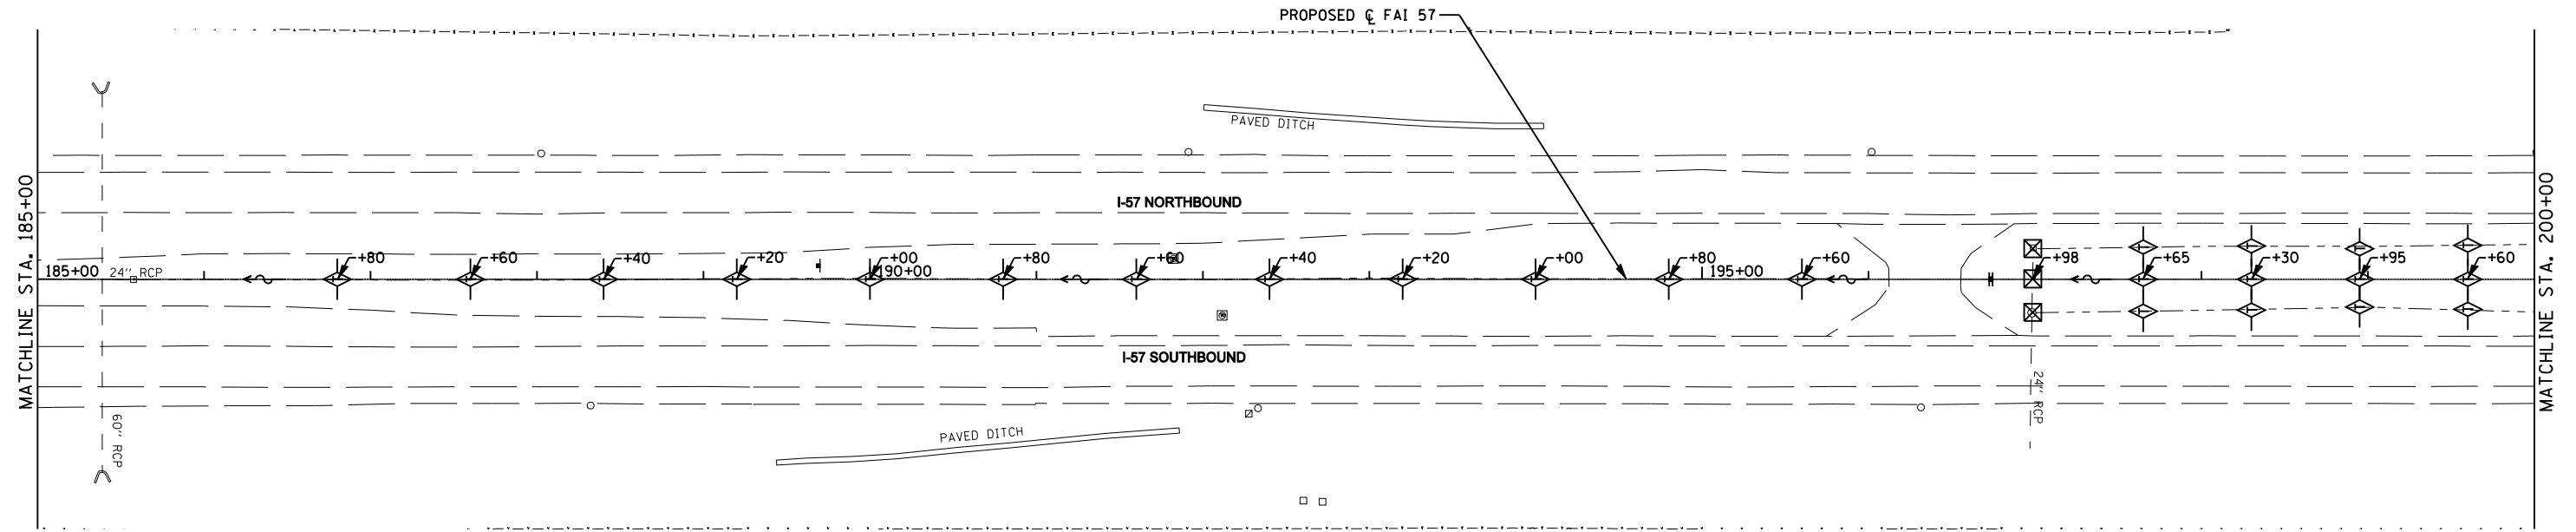

EFK Moen, LLC
Civil Engineering Design

FILE NAME = *FILE*	USER NAME = *USER*	DESIGNED - JRD	REVISED -
		DRAWN - MSK	REVISED -
		CHECKED - SLD	REVISED -
		DATE - 02/01/2013	REVISED -

STATE OF ILLINOIS
DEPARTMENT OF TRANSPORTATION

EROSION AND SEDIMENT CONTROL
INTERSTATE 57

SCALE: 1"=50' SHEET NO. 2 OF 9 SHEETS STA. 185+00 TO STA. 215+00

F.A.I. RTE.	SECTION	COUNTY	TOTAL SHEETS	SHEET NO.
57	(X1-6-2,X1-5,(X1-4-1BR-1)R-1	WILLIAMSON	202	58
CONTRACT NO. 78334				
FED. ROAD DIST. NO. ILLINOIS FED. AID PROJECT				