
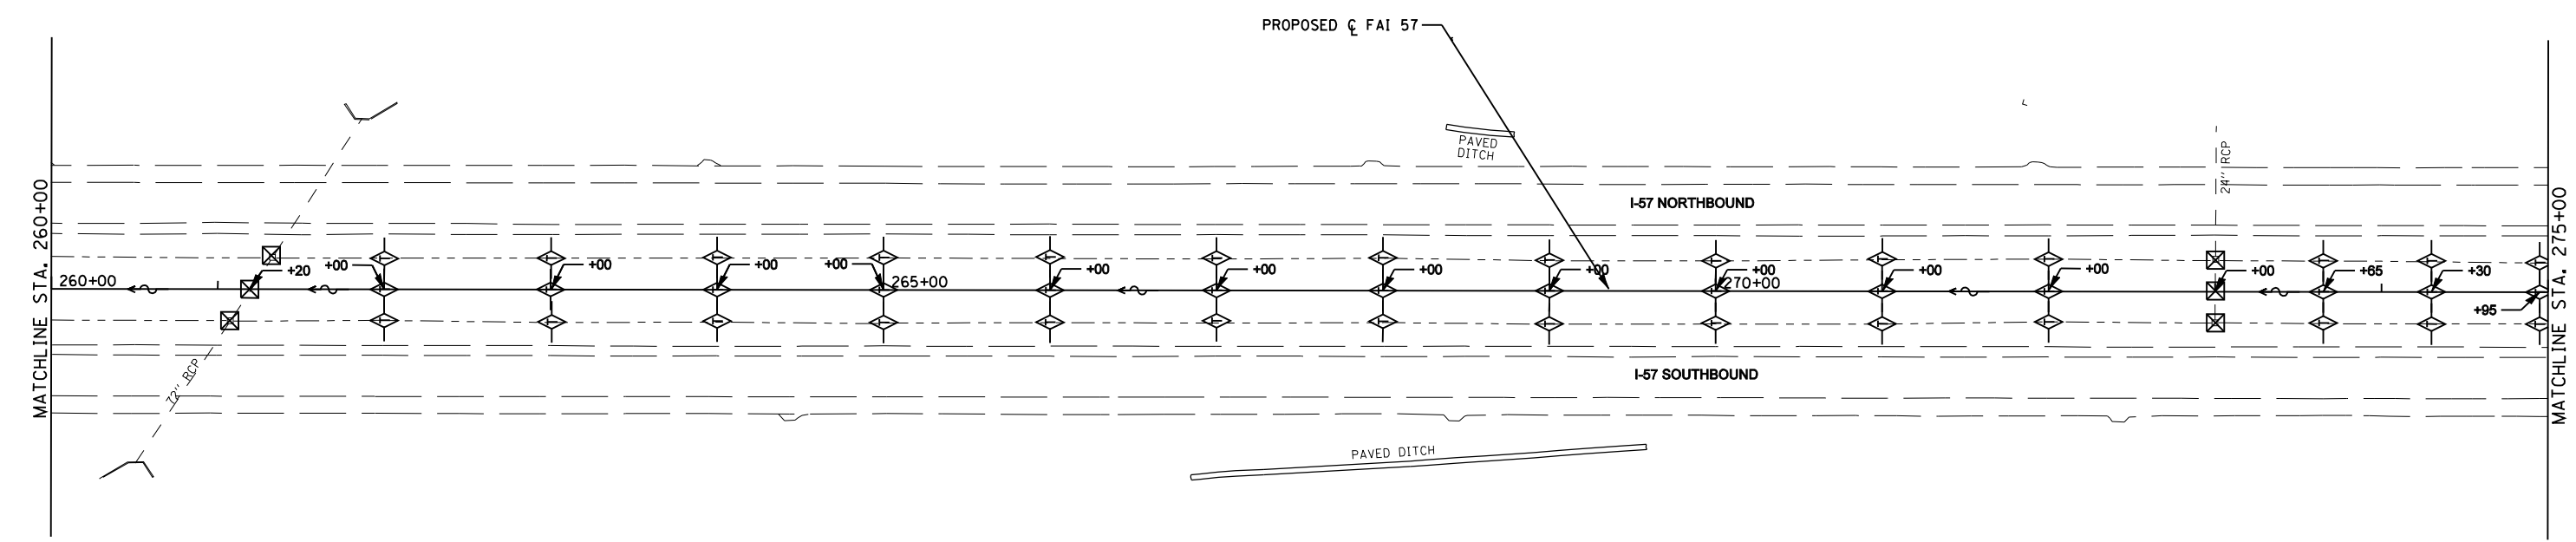
 


TEMPORARY EROSION CONTROL PERMANENT EROSION CONTROL

- DITCH FLOW INLET AND PIPE PROTECTION EROSION CONTROL BLANKET
- TEMPORARY DITCH CHECK
- PERIMETER EROSION BARRIER

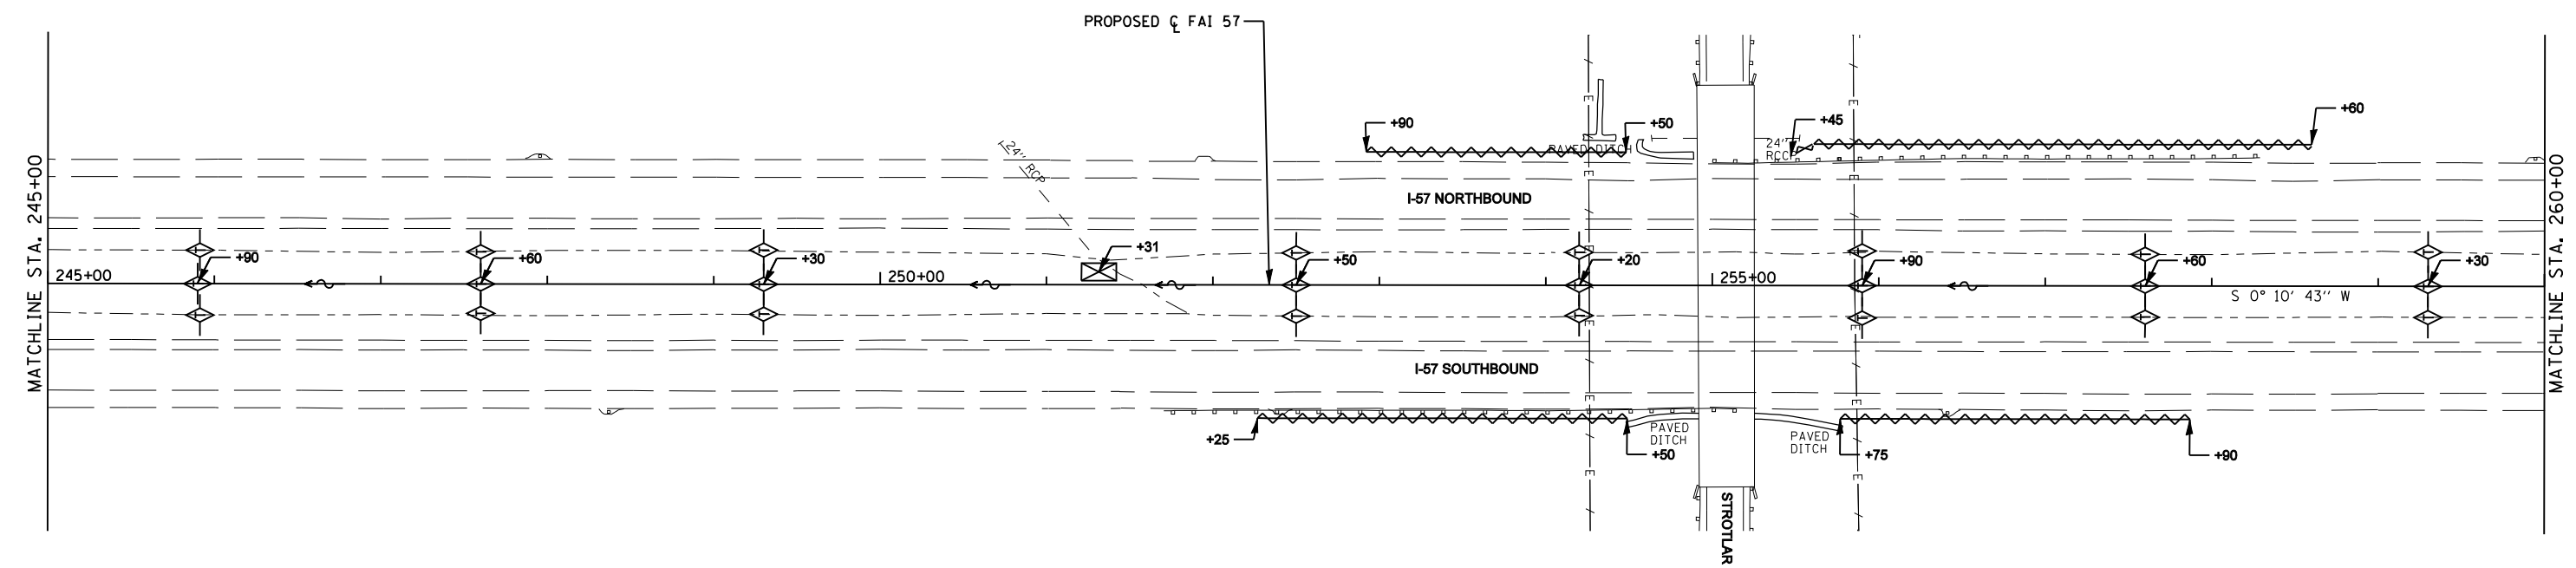

EFK Moen, LLC
Civil Engineering Design

| | | | | | | | | | | | | |
|-----------------------|----------------------|-------------------|-----------|---|---|-------------------------|----------------------------|--------------------|--|---------------------|--------------------|----------------|
| FILE NAME = *FILE* | USER NAME = *USER* | DESIGNED - JRD | REVISED - | STATE OF ILLINOIS DEPARTMENT OF TRANSPORTATION | EROSION AND SEDIMENT CONTROL INTERSTATE 57 | | | F.A.I. RTE. = 57 | SECTION = (X1-6-2,X1-5,(X1-4-1BR-1)R-1 | COUNTY = WILLIAMSON | TOTAL SHEETS = 202 | SHEET NO. = 60 |
| | PLOT SCALE = *SCALE* | CHECKED - SLD | REVISED - | | SCALE: 1"=50' | SHEET NO. 4 OF 9 SHEETS | STA. 245+00 TO STA. 275+00 | CONTRACT NO. 78334 | | | | |
| | PLOT DATE = *DATE* | DATE - 02/01/2013 | REVISED - | | FED. ROAD DIST. NO. ILLINOIS FED. AID PROJECT | | | | | | | |