
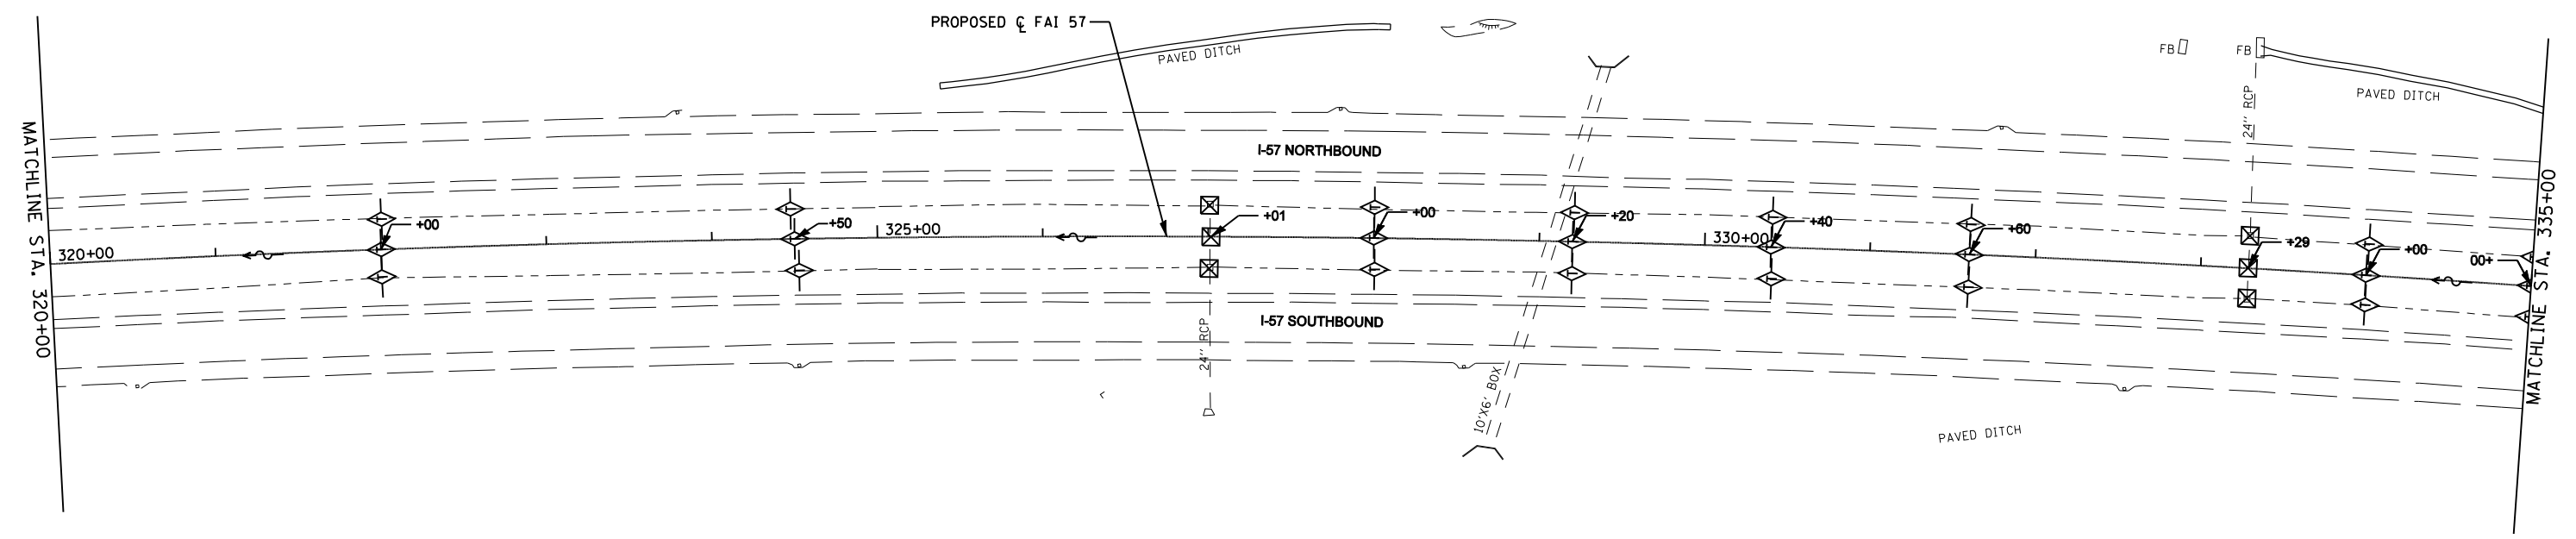


TEMPORARY EROSION CONTROL PERMANENT EROSION CONTROL

- DITCH FLOW INLET AND PIPE PROTECTION EROSION CONTROL BLANKET
- TEMPORARY DITCH CHECK
- PERIMETER EROSION BARRIER

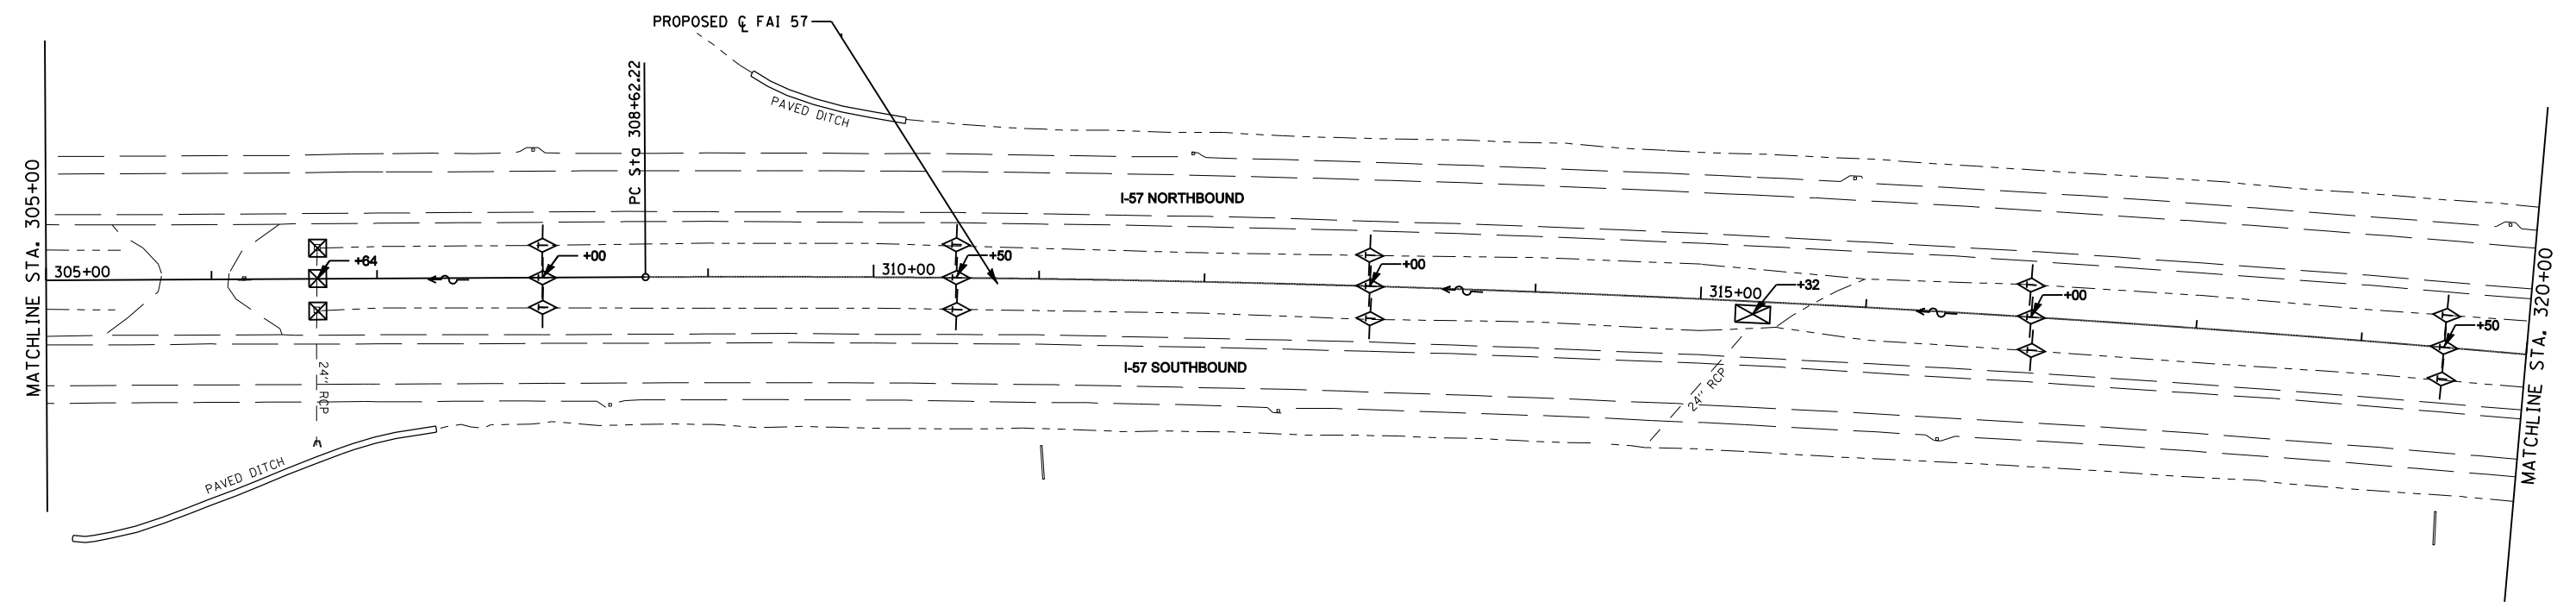

EFK Moen, LLC
Civil Engineering Design

FILE NAME = *FILE*	USER NAME = *USER*	DESIGNED - JRD	REVISED -	STATE OF ILLINOIS DEPARTMENT OF TRANSPORTATION	EROSION AND SEDIMENT CONTROL INTERSTATE 57			F.A.I. RTE. 57	SECTION (X1-6-2,X1-5,(X1-4-1BR-1))R-1	COUNTY WILLIAMSON	TOTAL SHEETS 202	SHEET NO. 62
	PLOT SCALE = *SCALE*	CHECKED - SLD	REVISED -		SCALE: 1"=50'	SHEET NO. 6 OF 9 SHEETS	STA. 305+00 TO STA. 335+00	CONTRACT NO. 78334				
	PLOT DATE = *DATE*	DATE - 02/01/2013	REVISED -		FED. ROAD DIST. NO. ILLINOIS FED. AID PROJECT							