
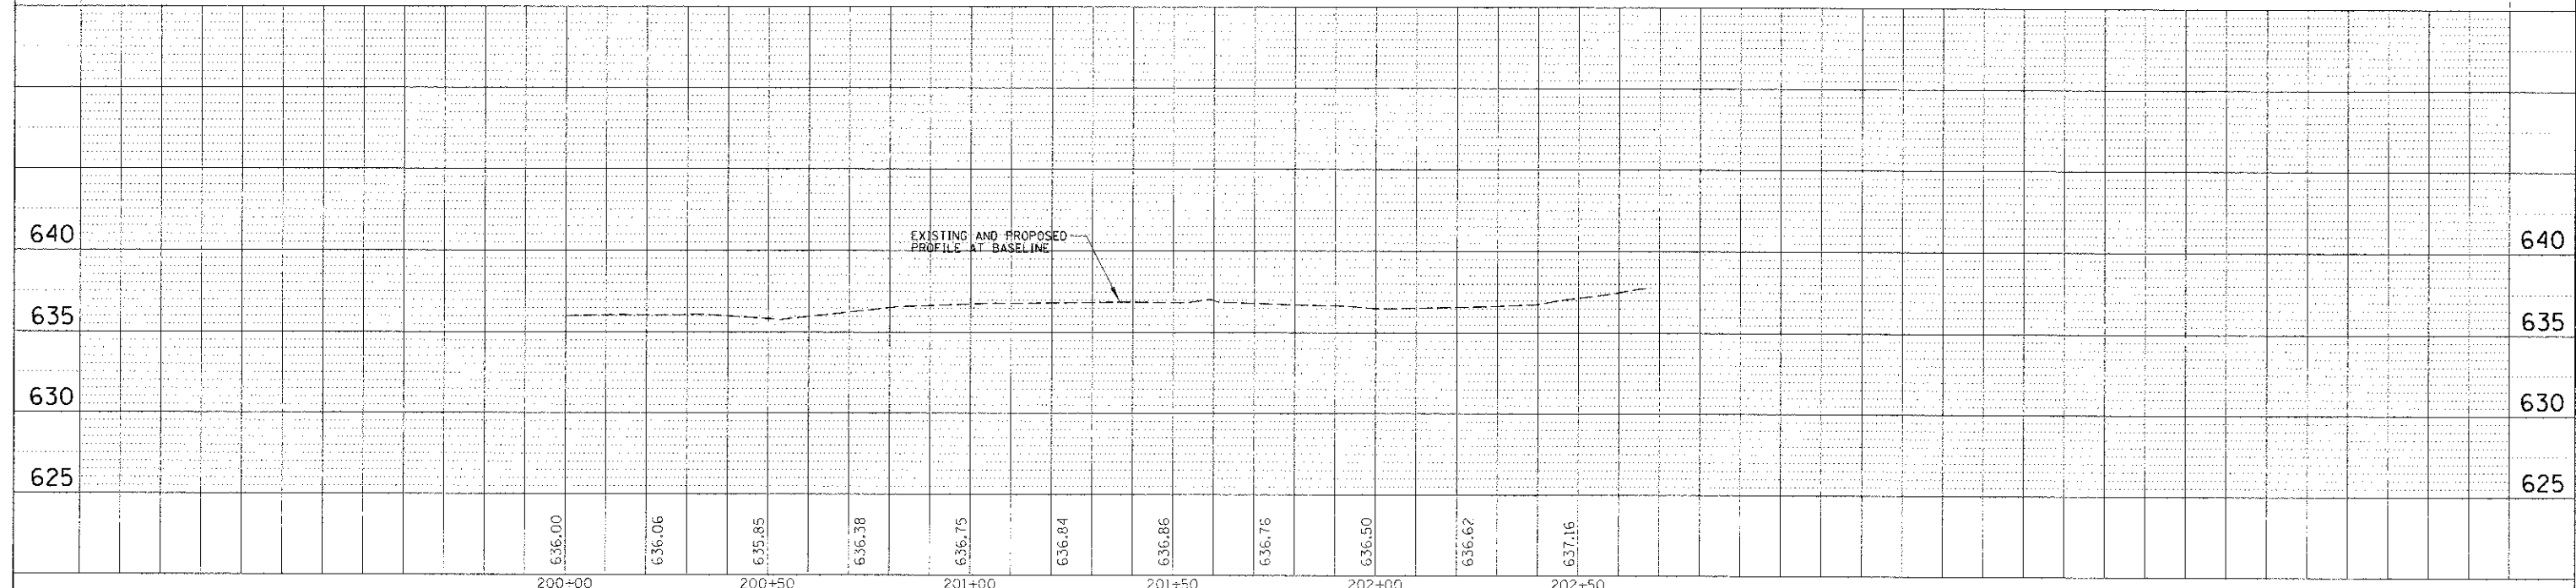
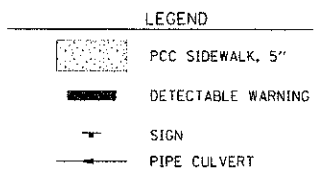
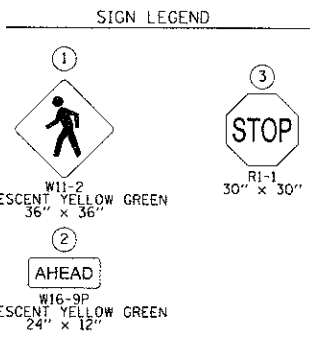


DATE	
BY	
APPROVED	
DESIGNED	
DRAWN	
CHECKED	
DATE	

DATE	
BY	
APPROVED	
DESIGNED	
DRAWN	
CHECKED	
DATE	

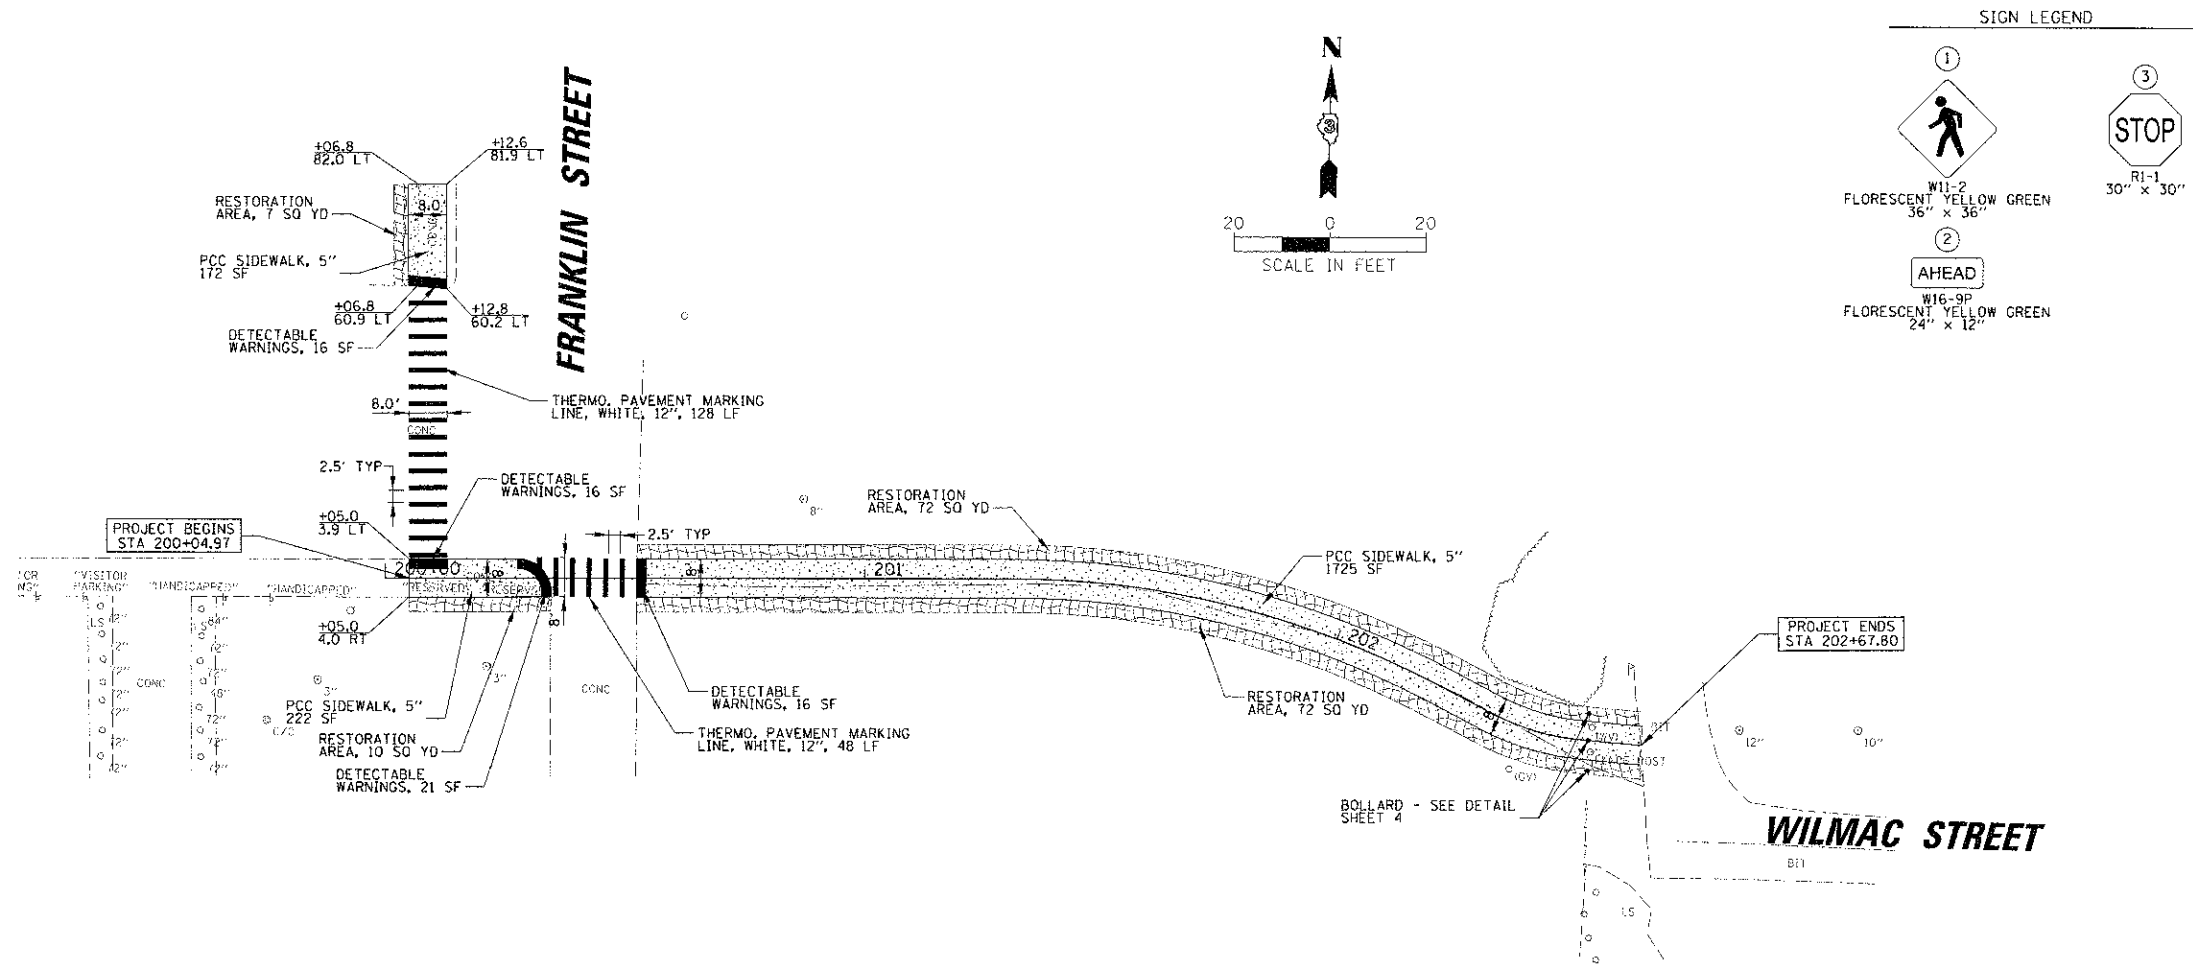

FILE NAME =	USER NAME = CXC00LLOP	DESIGNED - CJM	REVISED -	STATE OF ILLINOIS DEPARTMENT OF TRANSPORTATION	PLAN AND PROFILE HIGH SCHOOL PROPERTY	F.A. RTE.	SECTION	COUNTY	TOTAL SHEETS	SHEET NO.
X:\high\149903\14990322A\Civ\VRPP7-R32.dgn		DRAWN - CJM	REVISED -			12-00051-00-SW	LIVINGSTON	40	23	
PLT SCALE = 2"		CHECKED - RCH	REVISED -			CONTRACT NO. 87547				
PLT DATE = 2/7/2013		DATE - 02/08/13	REVISED -			ILLINOIS FED. AID PROJECT				