


CODE NO.	ITEM	UNIT	TOTAL QUANTITY	CONSTRUCTION CODE	
				100% STATE	
				URBAN 0044	URBAN 0044
				S.N. 016-7500	S.N. 016-7501
20200100	EARTH EXCAVATION	CU YD	107	107	
21101505	TOPSOIL EXCAVATION AND PLACEMENT	CU YD	322	322	
25000210	SEEDING, CLASS 2A	ACRE	0.75	0.75	
25000400	NITROGEN FERTILIZER NUTRIENT	POUND	54	54	
25000500	PHOSPHOROUS FERTILIZER NUTRIENT	POUND	54	54	
25000600	POTASSIUM FERTILIZER NUTRIENT	POUND	54	54	
25100630	EROSION CONTROL BLANKET	SQ YD	2895	2895	
28000250	TEMPORARY EROSION CONTROL SEEDING	POUND	180	180	
28000510	INLET FILTERS	EACH	13	13	
28001100	TEMPORARY EROSION CONTROL BLANKET	SQ YD	2895	2895	
30300112	AGGREGATE SUBGRADE IMPROVEMENT 12"	SQ YD	91	91	
35101800	AGGREGATE BASE COURSE, TYPE B 6"	SQ YD	32	32	
40600290	BITUMINOUS MATERIALS (TACK COAT)	POUND	5	5	
44000500	COMBINATION CURB AND GUTTER REMOVAL	FOOT	84	84	

CODE NO.	ITEM	UNIT	TOTAL QUANTITY	CONSTRUCTION CODE	
				100% STATE	
				URBAN 0044	URBAN 0044
				S.N. 016-7500	S.N. 016-7501
44004250	PAVED SHOULDER REMOVAL	SQ YD	32	32	
48203021	HOT-MIX ASPHALT SHOULDERS, 6"	SQ YD	32	32	
50102400	CONCRETE REMOVAL	CU YD	35.5	35.5	
50200100	STRUCTURE EXCAVATION	CU YD	62	62	
50300300	PROTECTIVE COAT	SQ YD	125	125	
50800205	REINFORCEMENT BARS, EPOXY COATED	POUND	6300	6300	
52200020	TEMPORARY SOIL RETENTION SYSTEM	SQ FT	842	842	
52200900	CONCRETE STURCTURES (RETAINING WALL)	CU YD	35.5	35.5	
59000200	EPOXY CRACK INJECTION	FOOT	143	14	129
59100100	GEOCOMPOSITE WALL DRAIN	SQ YD	68	68	
66900200	NON-SPECIAL WASTE DISPOSAL	CU YD	186	186	
60600605	CONCRETE CURB, TYPE B	FOOT	84	84	
66900530	SOIL DISPOSAL ANALYSIS	EACH	1	1	
* 63000001	STEEL PLATE BEAM GUARDRAIL, TYPE A, 6 FOOT POSTS	FOOT	100	100	
66901001	REGULATED SUBSTANCES PRE-CONSTRUCTION PLAN	L SUM	1	1	
63200310	GUARDRAIL REMOVAL	FOOT	100	100	
66901002	ON-SITE MONITORING OF REGULATED SUBSTANCES	CAL DAY	10	10	
67000400	ENGINEER'S FIELD OFFICE, TYPE A	CAL MO	6	3	3
66901003	REGULATED SUBSTANCES FINAL CONSTRUCTION REPORT	L SUM	1	1	

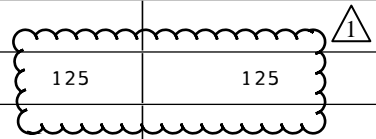

\* SPECIALTY ITEM

MODEL: Default  
FILE NAME: P111710-746 DOT District 11W0 18 140 @ Lawrence Design PSE/CADD Sheets/62H73-SHT03-500.dgn



USER NAME = Ken.drabant	DESIGNED - KJD	REVISED -
	DRAWN - KJD	REVISED -
PLOT SCALE = 20.0000 ' / in.	CHECKED - RTB	REVISED -
PLOT DATE = 2/8/2019	DATE - 02/08/2019	REVISED -

**STATE OF ILLINOIS  
DEPARTMENT OF TRANSPORTATION**

SUMMARY OF QUANTITIES	
I-90 EB AT LAWRENCE AVE RAMP	
SCALE: 20.0000 ' / in	SHEET 1 OF 2 SHEETS STA. TO STA.


F.A.I. RTE.	SECTION	COUNTY	TOTAL SHEETS	SHEET NO.
90	2018-143-BR	COOK	38	3
CONTRACT NO. 62H73				
[ ILLINOIS ] FED. AID PROJECT				

REV. 4/12/19 REV. 3/21/19 REV. 3/20/19

VARIABLE - TO MEET EXISTING DIMENSIONS AND FIELD CONDITIONS (SEE NOTE ②)

PROP. CONC. CURB OR CURB AND GUTTER REPLACEMENT IN ACCORDANCE WITH STATE STANDARD 606001. (SEE NOTE ②)

SAW CUT FULL DEPTH - INCLUDED IN THE COST OF SIDEWALK, DRIVEWAY OR MEDIAN SURFACE REMOVAL PAY ITEM.

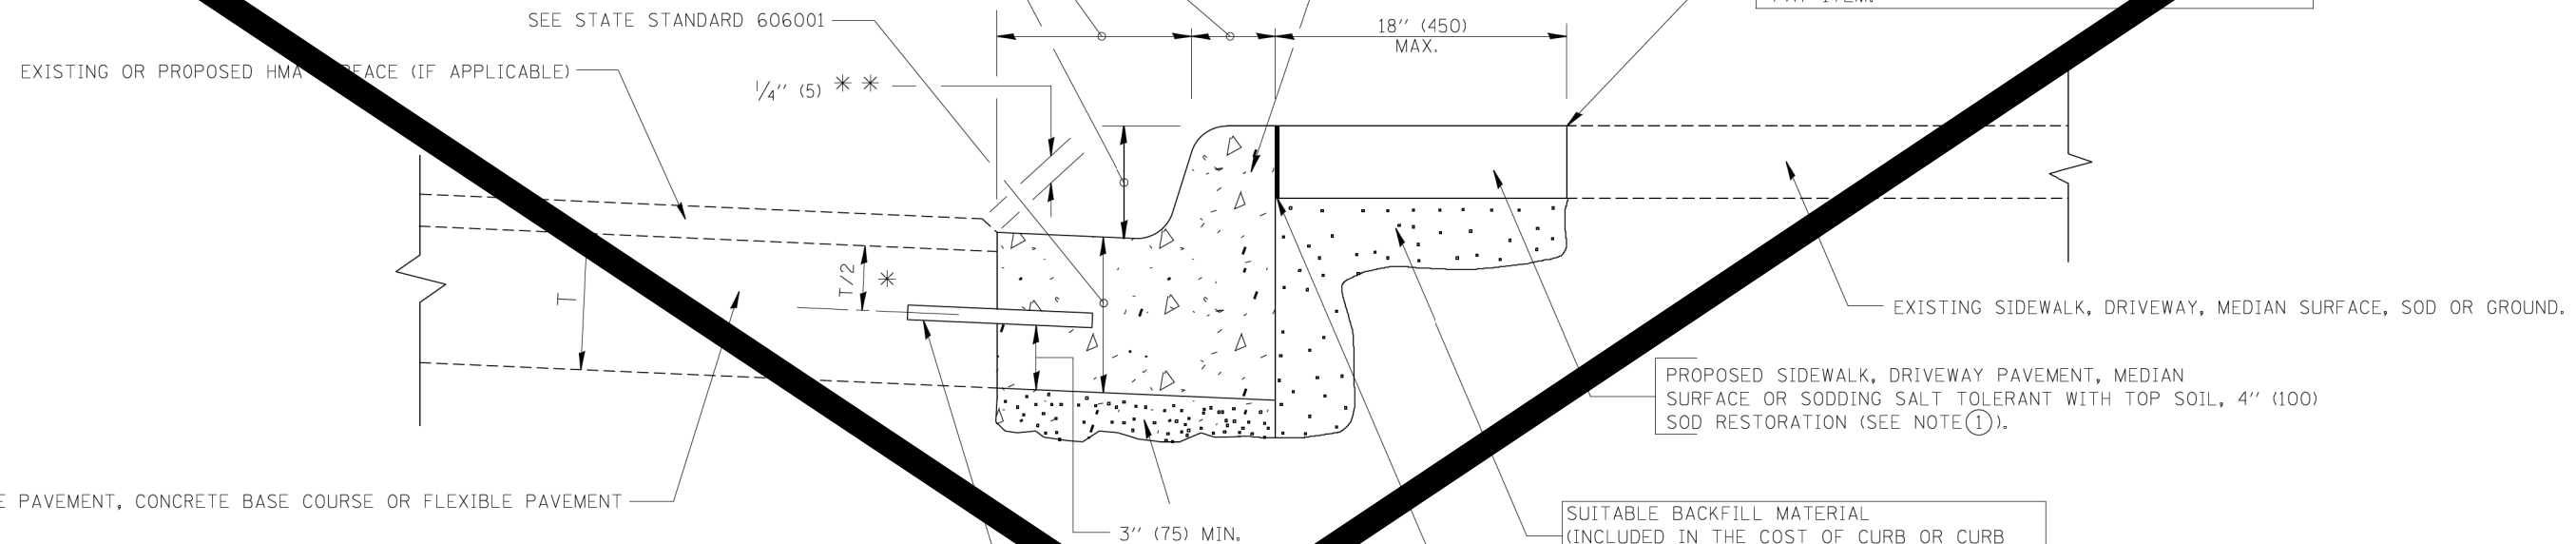

EXISTING CONCRETE PAVEMENT, CONCRETE BASE COURSE OR FLEXIBLE PAVEMENT

- \* 3" (75) MINIMUM FROM TOP AND BOTTOM OF THE CONCRETE PAVEMENT OR BASE COURSE.
- \*\* IF THE FINAL SURFACE OF THE PAVEMENT IS CONCRETE, THE GUTTER IS TO BE FLUSH WITH THE PAVEMENT.

NOTE: ① SIDEWALK, DRIVEWAY PAVEMENT OR MEDIAN SURFACE SHALL BE SIMILAR TO THE MATERIAL BEING REMOVED AND WILL BE PAID FOR SEPARATELY.

SODDING, SALT TOLERANT AND TOP SOIL, FURNISH AND PLACE 4" WILL BE PAID FOR SEPARATELY.

- ② FERTILIZER FOR THE PLACEMENT OF THE SOD IS NOT REQUIRED
- ③ CURB OR CURB AND GUTTER REPLACEMENT SHALL MATCH THE SHAPE OF THE EXISTING CURB OR CURB AND GUTTER UNLESS OTHERWISE SPECIFIED.
- ④ FOR CURB OR CURB AND GUTTER REMOVAL AND REPLACEMENT ADJACENT TO FLEXIBLE PAVEMENT DELETE EPOXY COATED TIE BARS.
- ⑤ LONGITUDINAL BARS, IF ENCOUNTERED IN THE EXISTING CURB OR CURB AND GUTTER, ARE NOT TO BE REPLACED. CUTTING AND REMOVING LONGITUDINAL BARS SHALL BE INCLUDED IN THE COST OF CURB OR CURB AND GUTTER REMOVAL AND REPLACEMENT.
- ⑥ THE COST OF HMA SURFACE REMOVAL AND THE EXISTING GUTTER FLAG SHALL BE INCLUDED IN THE COST OF THE CURB AND GUTTER REMOVAL AND REPLACEMENT.
- ⑦ THE REMOVAL AND REPLACEMENT OF THE EXISTING CURB OR CURB AND GUTTER SHALL BE DONE IN ACCORDANCE WITH THE APPLICABLE PORTIONS OF SECTION 440 AND 606 OF THE STANDARD SPECIFICATIONS.
- ⑧ THE LOCATION OF REMOVAL AND REPLACEMENT OF EXISTING CURB OR CURB AND GUTTER SHALL BE DETERMINED BY THE RESIDENT ENGINEER AT THE TIME OF CONSTRUCTION.

PROPOSED SIDEWALK, DRIVEWAY PAVEMENT, MEDIAN SURFACE OR SODDING SALT TOLERANT WITH TOP SOIL, 4" (100) SOD RESTORATION (SEE NOTE ①).

SUITABLE BACKFILL MATERIAL (INCLUDED IN THE COST OF CURB OR CURB AND GUTTER REMOVAL AND REPLACEMENT)

PROPOSED 3/4" (20) PREFORMED EXPANSION JOINT AT CONCRETE SIDEWALKS, DRIVEWAYS, AND MEDIANS. (INCLUDED IN THE COST OF CURB OR CURB AND GUTTER REMOVAL AND REPLACEMENT.)

UNSATURATED SUB-BASE MATERIAL TO BE REMOVED, IF DIRECTED BY THE ENGINEER, SHALL BE REPLACED WITH EITHER SUB-BASE GRANULAR MATERIAL, TYPE B OR ADDITIONAL THICKNESS OF CONCRETE.

REMOVAL AND REPLACEMENT 4" (100) OR LESS IS INCLUDED IN THE COST OF CURB OR CURB AND GUTTER REMOVAL AND REPLACEMENT.

REMOVAL AND REPLACEMENT IN EXCESS OF 4" (100) WILL BE PAID FOR IN ACCORDANCE WITH ARTICLE 109.04 OF THE STANDARD SPECIFICATIONS.

PROPOSED #6 (20) EPOXY COATED TIE BARS 24" (600) LONG AT 24" (600) CENTERS WILL NOT BE PAID FOR SEPARATELY. DELETE EPOXY COATED TIE BARS IF EXISTING TIE BARS ARE USUALLY DETERMINED BY THE ENGINEER. (SEE NOTE ③).

BASIS OF PAYMENT:  
THIS WORK WILL BE PAID FOR AT THE CONTRACT UNIT PRICE PER FOOT (METER) FOR "CURB REMOVAL AND REPLACEMENT" OR "COMBINATION CONCRETE CURB AND GUTTER REMOVAL AND REPLACEMENT".

# CURB OR CURB AND GUTTER REMOVAL AND REPLACEMENT

ALL DIMENSIONS ARE IN INCHES (MILLIMETERS) UNLESS OTHERWISE SHOWN.

FILE NAME =	USER NAME = drivkosgn	DESIGNED - A. HOUSEH	REVISED - R. SHAH 10-03-96
		DRAWN -	REVISED - A. ABBAS 03-21-97
		CHECKED -	REVISED - M. GOMEZ 01-22-01
		DATE - 03-11-94	REVISED - R. BORO 12-15-09

**STATE OF ILLINOIS  
DEPARTMENT OF TRANSPORTATION**

**CURB OR CURB AND GUTTER  
REMOVAL AND REPLACEMENT**

SCALE: NONE SHEET NO. 1 OF 1 SHEETS STA. TO STA.

F.A.I. RTE.	SECTION	COUNTY	TOTAL SHEETS	SHEET NO.
90	2018-143-BR	COOK	32	32
<b>BD600-06 (BD-24)</b>		CONTRACT NO. 06		
FED. ROAD DIST. NO. 1 ILLINOIS FED. AID PROJECT				