


F.A.P. RTE.	SECTION	COUNTY	TOTAL SHEET NO.
567	34X-BR	DEKALB	90
STA. 138+00		TO STA. 144+00	
FED. ROAD DIST. NO.		ILLINOIS FED. AID PROJECT	

 

DESIGN	DATE	REASON


DATE	BY	REASON

PLOTS & CHECKS	DATE	NO.	REASON

DATE	BY	REASON

CHECKS	DATE	REASON


IDOTPP-20 - 1a20 8/07/00

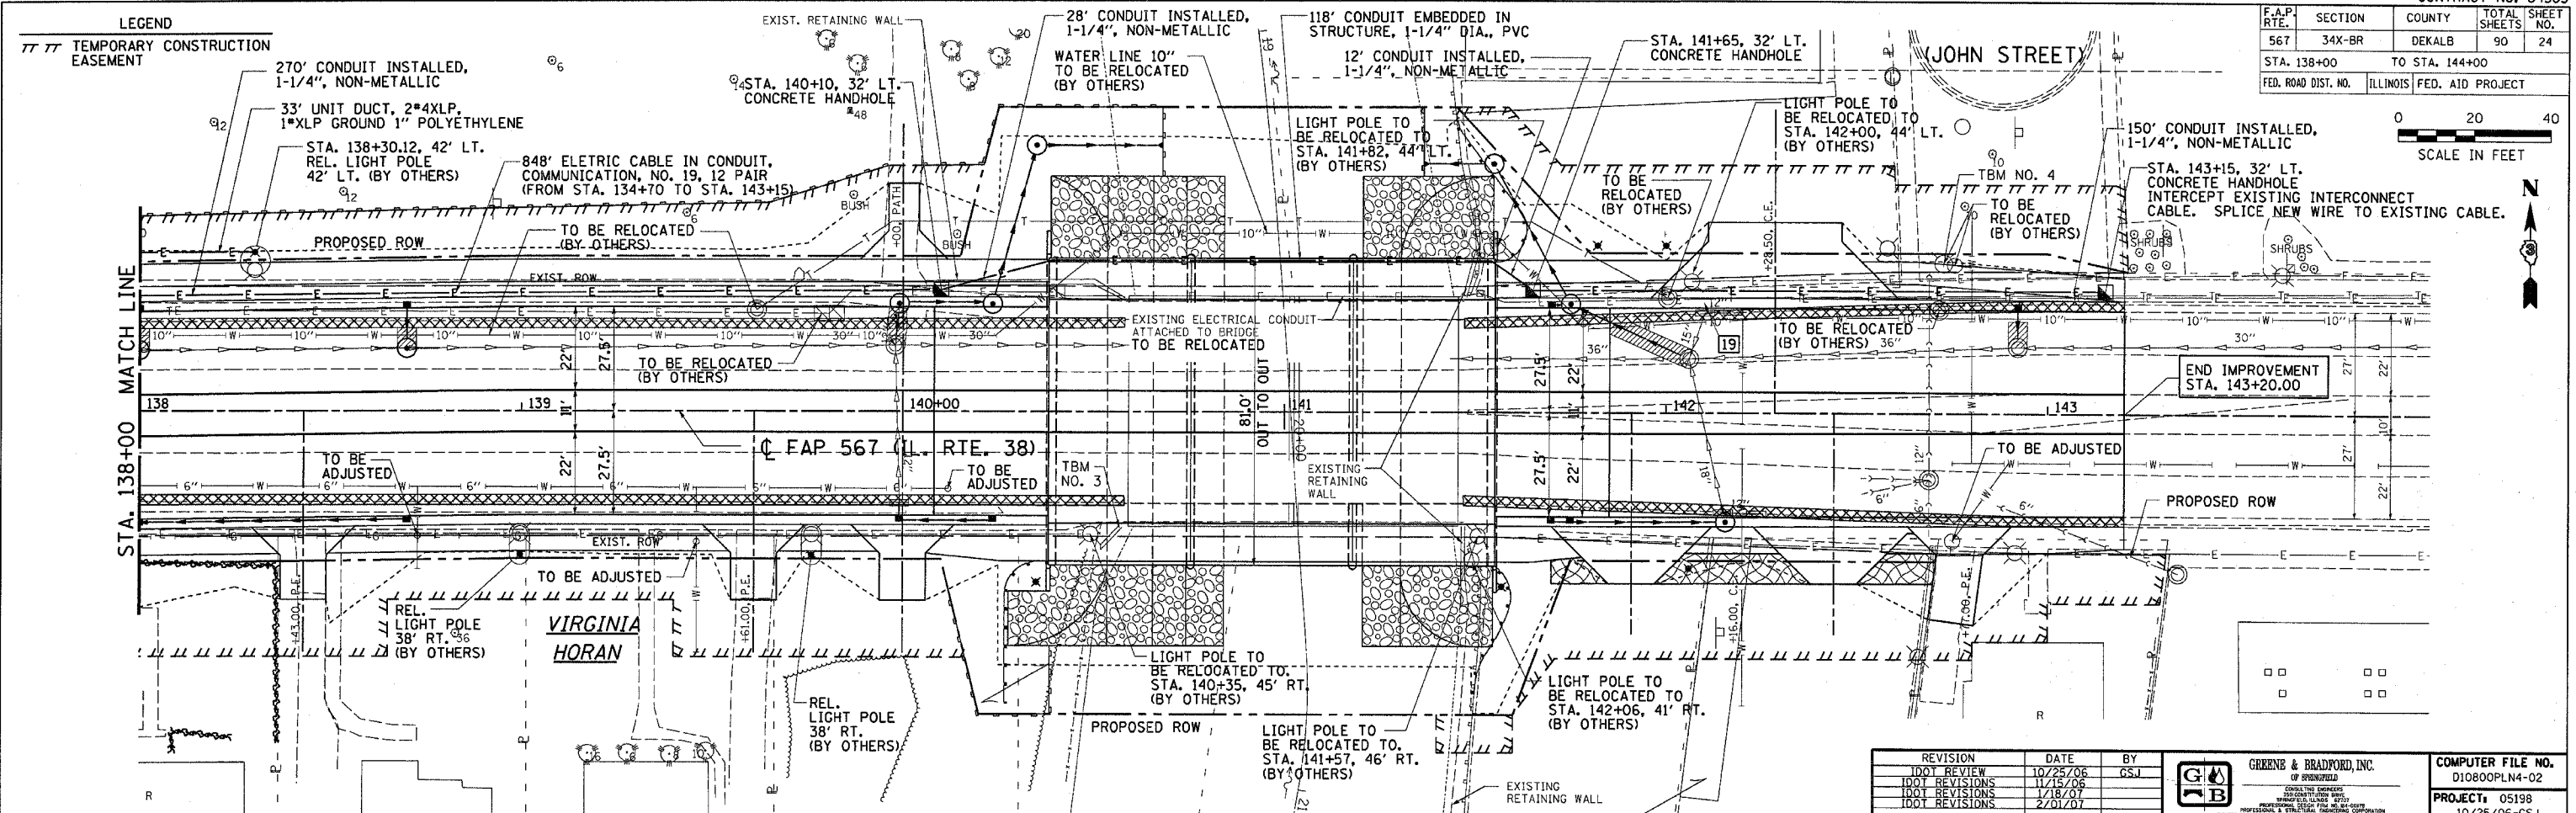

REVISION	DATE	BY

**GREENE & BRADFORD, INC.**  
 1100 N. W. 10th St., Ft. Lauderdale, FL 33304  
 (954) 561-1100

COMPUTER FILE NO. D10800PLN4-02  
 PROJECT: 05198  
 10/25/06-GSJ

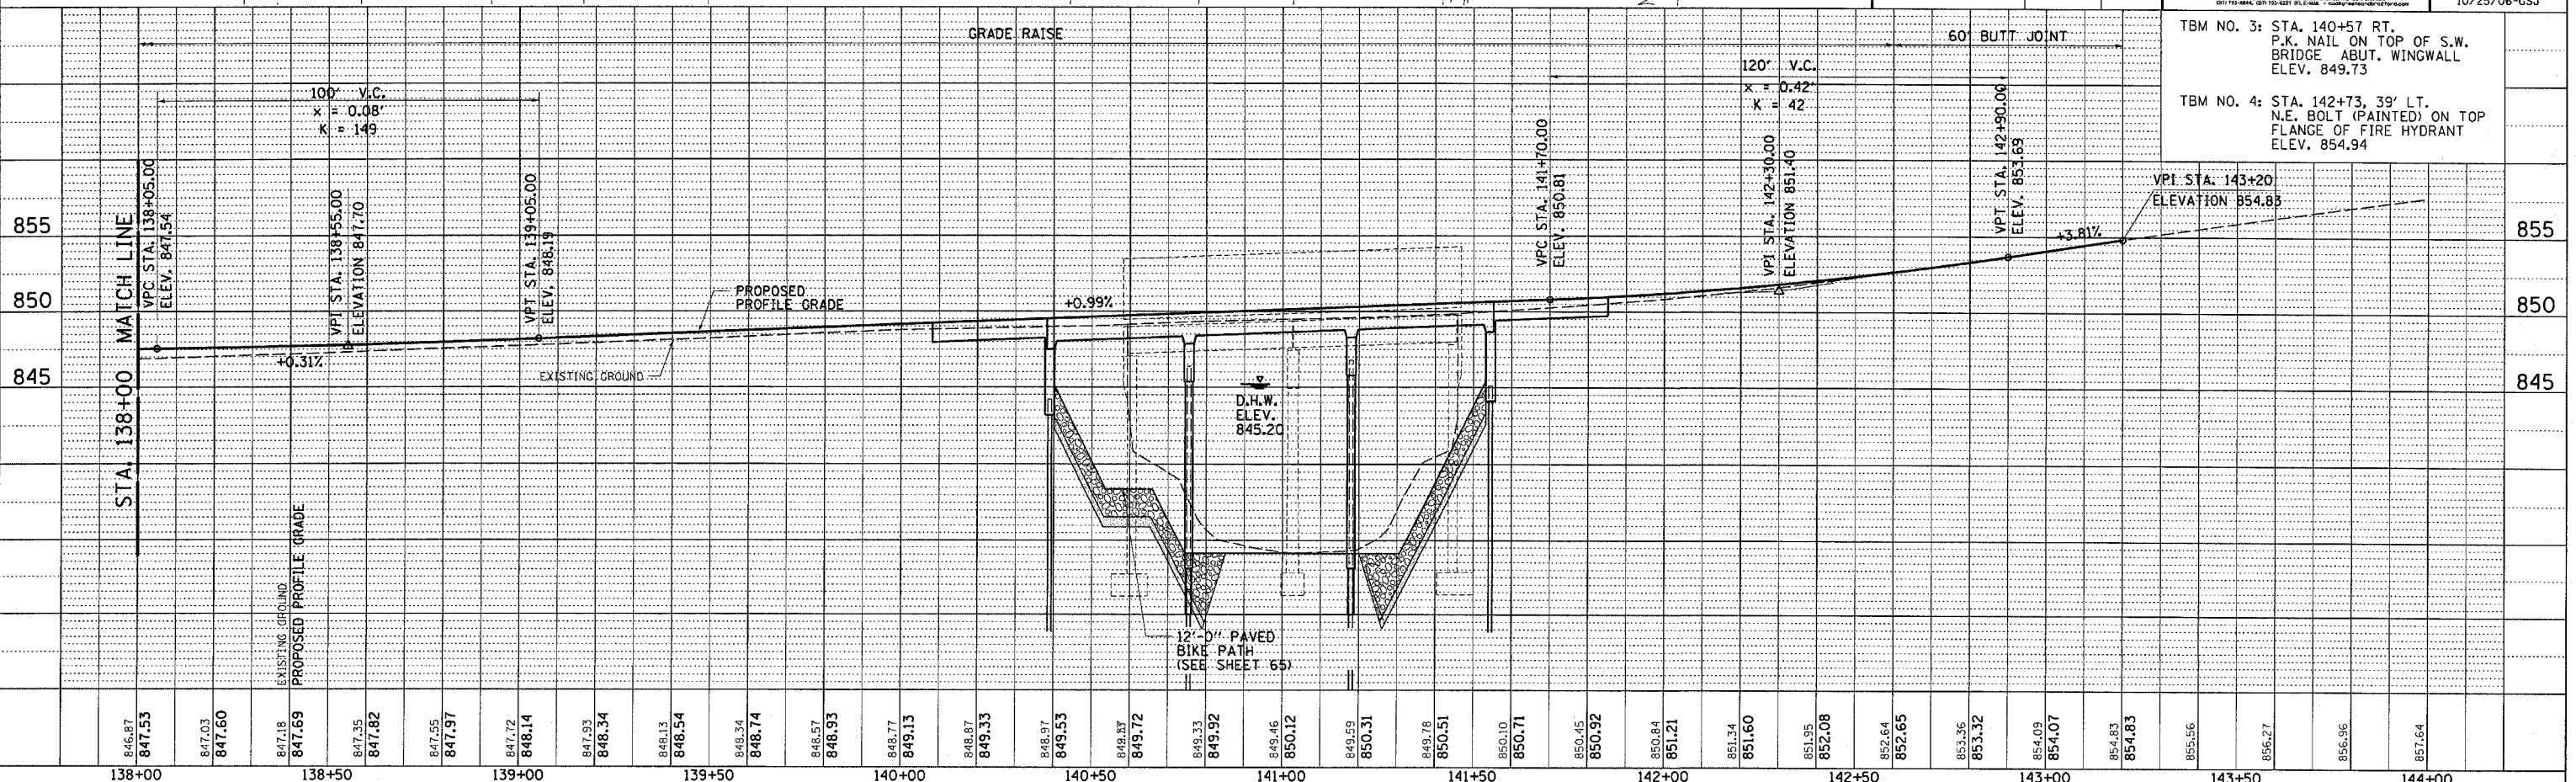

UTILITY ADJUSTMENT PLAN AND PROFILE