


F.A. RTE.	SECTION	COUNTY	TOTAL SHEETS	SHEET NO.
2585	97-00071-00-PV	COOK	116	41
STA.	TO STA.			
FED. ROAD DIST. NO.	ILLINOIS	FED. AID PROJECT		

PLAN  
 DATE: \_\_\_\_\_ BY: \_\_\_\_\_  
 REVISIONS:  
 1. \_\_\_\_\_  
 2. \_\_\_\_\_  
CHRISTOPHER B. BURKE ENGINEERING LTD.  
 9575 West Higgins Road, Suite 600  
 Rosemont, Illinois 60018  
 (847) 823-0500

PROFILE  
 DATE: \_\_\_\_\_ BY: \_\_\_\_\_  
 REVISIONS:  
 1. \_\_\_\_\_  
 2. \_\_\_\_\_  
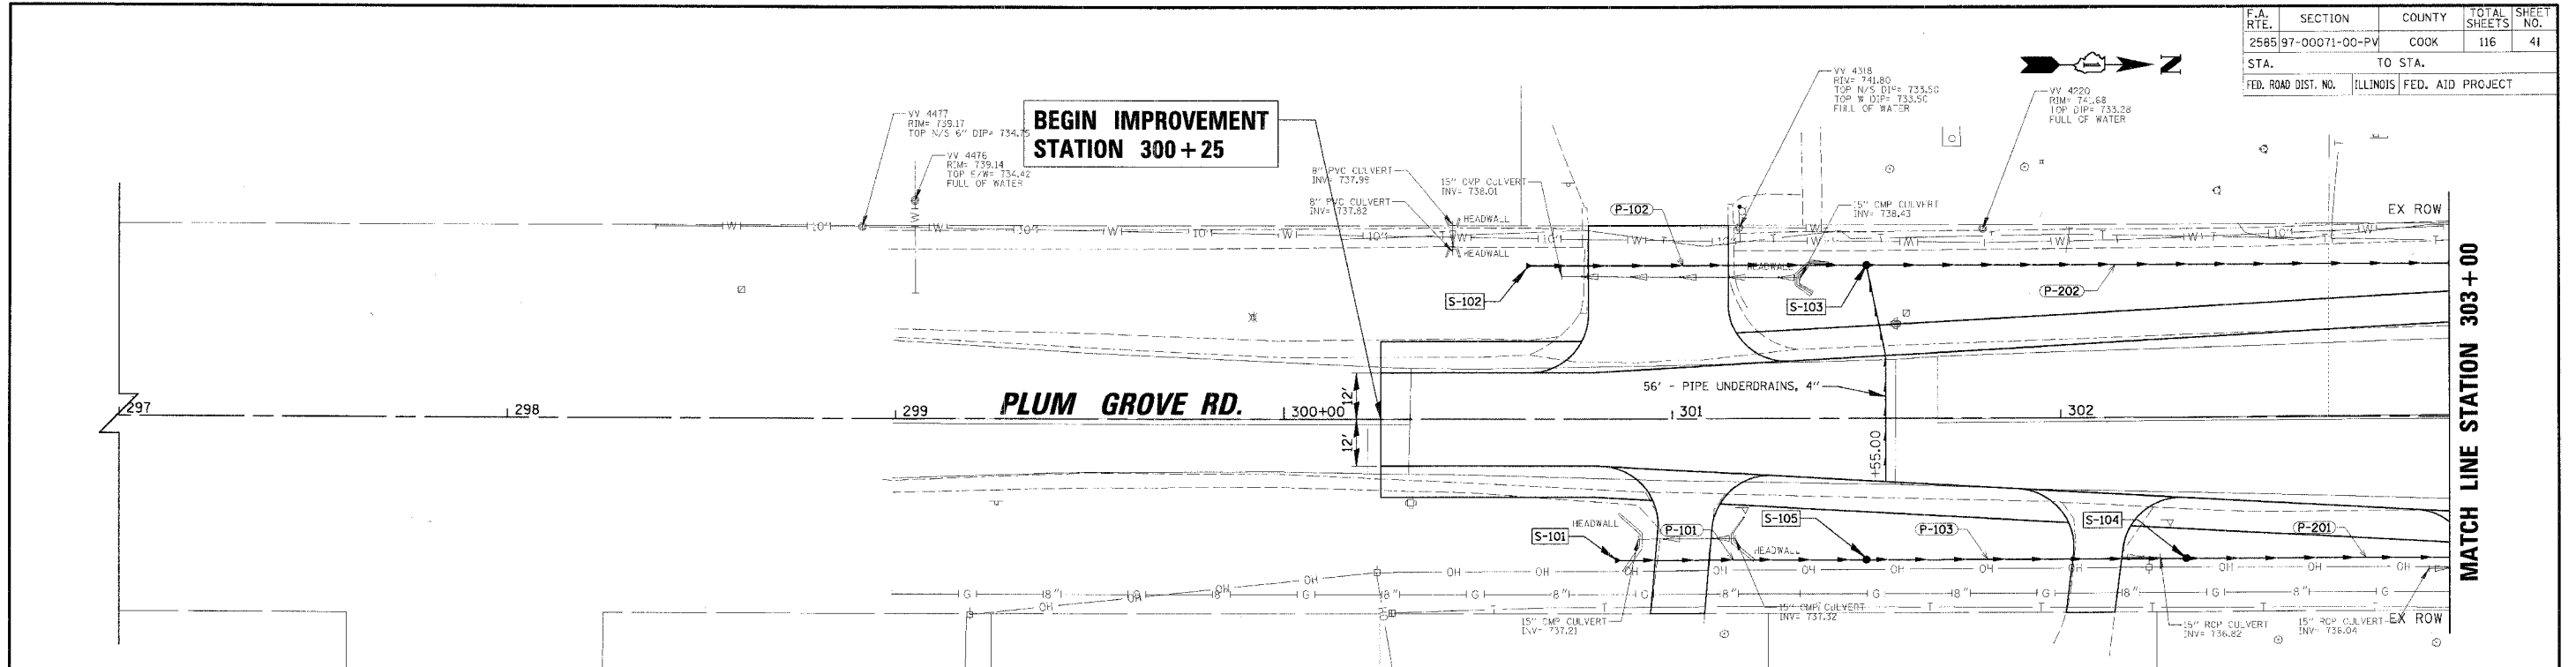

STRUCTURE NO.	STATION	OFFSET	STRUCTURE TYPE	DIA.(FT)	RIM ELEV.	N	S
S-101	300+92	36.25' RT	PRC FLAR END SEC 24	24			737.00
S-102	300+70	39.60' LT	PRC FLAR END SEC 24	24			737.00
S-103	301+50	39.58' LT	CB TA 4 DIA T8G	4	738.50	735.00	735.00
S-104	302+32	36.14' RT	CB TA 4 DIA T8G	4	737.00	735.20	733.50
S-105	301+50	36.25' RT	CB TA 4 DIA T8G	4	738.00	734.50	734.50

PIPE NO.	FROM STRUCTURE	TO STRUCTURE	MATERIAL	TYPE	LENGTH (FT)	DIA. (IN)	UPPER INVERT	LOWER INVERT	SLOPE	T&B
P-101	S-101	S-105	RCP	2	58	24	737.00	734.50	4.31	10.00
P-102	S-102	S-103	RCP	2	86	24	737.00	735.00	2.50	10.00
P-103	S-105	S-104	RCP	2	82	24	734.50	733.50	1.22	12.29

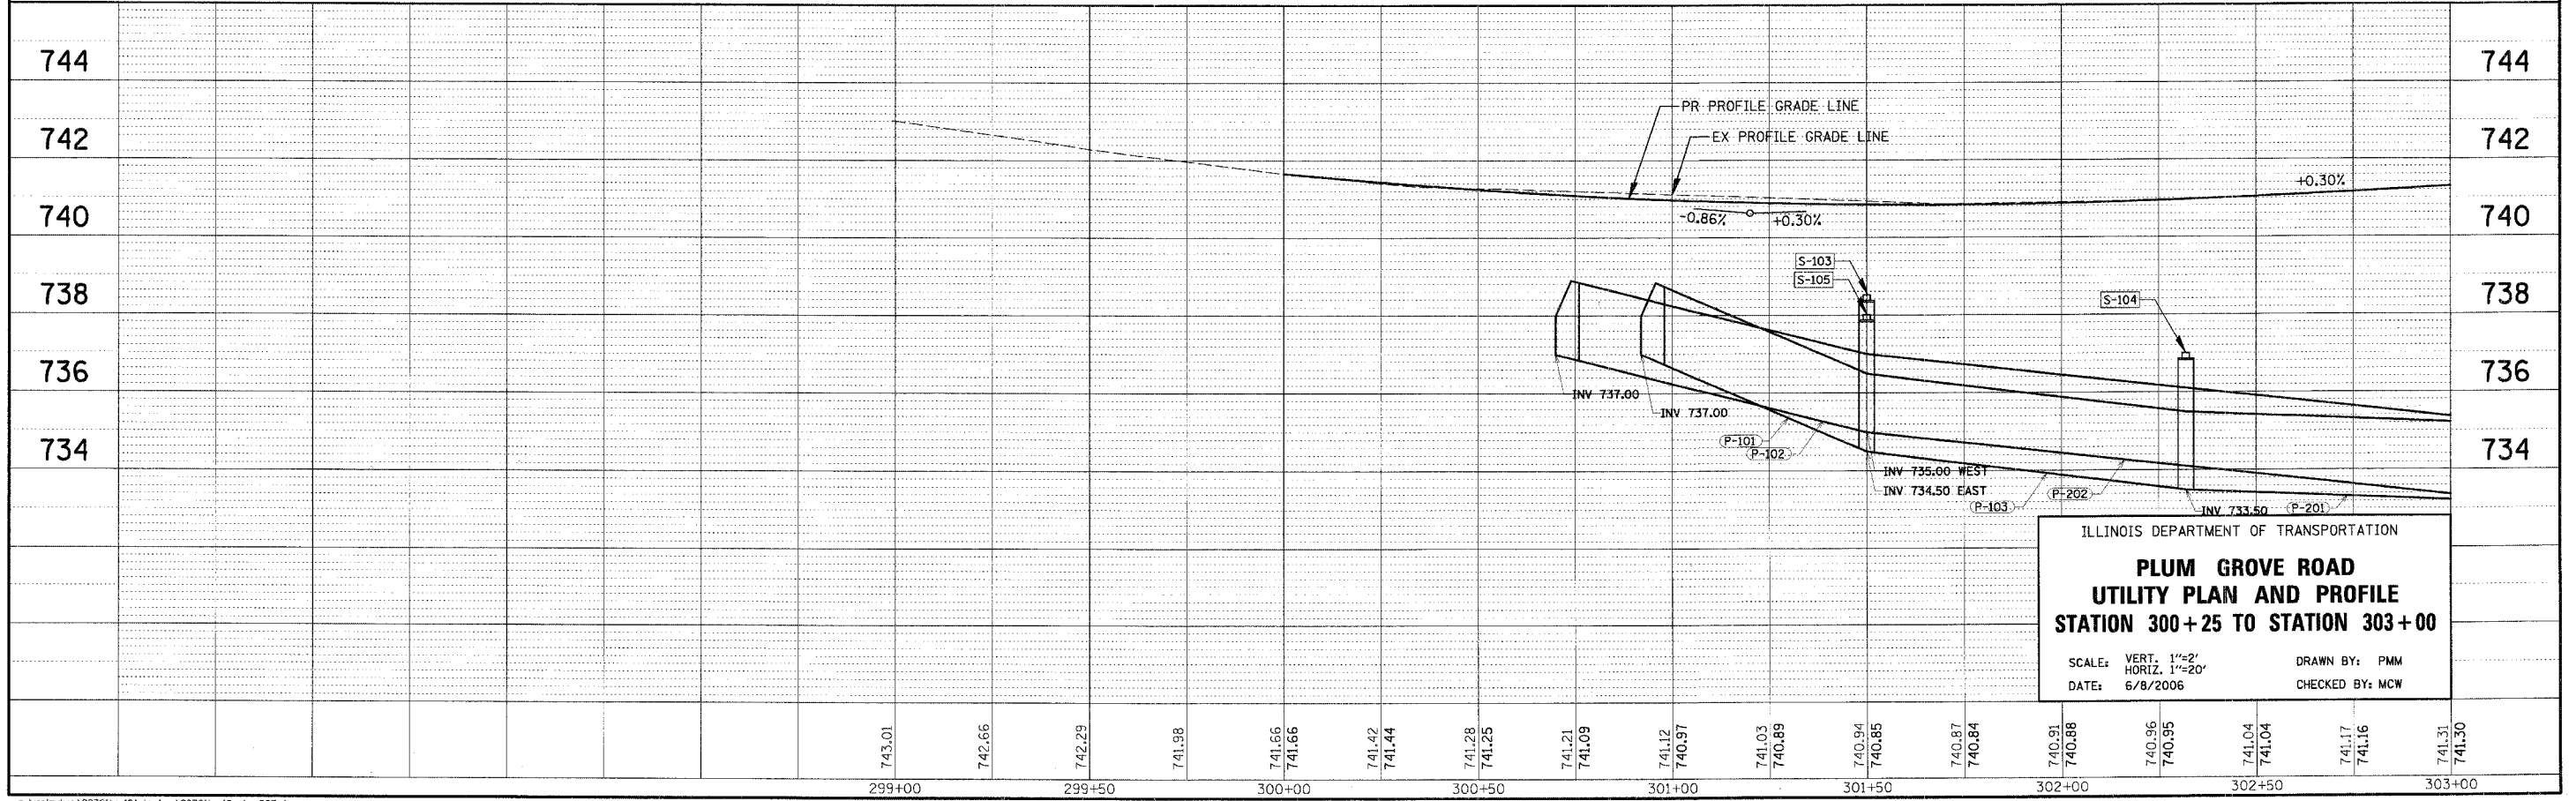

ILLINOIS DEPARTMENT OF TRANSPORTATION  
**PLUM GROVE ROAD  
 UTILITY PLAN AND PROFILE  
 STATION 300+25 TO STATION 303+00**  
 SCALE: VERT. 1"=2'  
 HORIZ. 1"=20'  
 DATE: 6/8/2006  
 DRAWN BY: PMM  
 CHECKED BY: MCW

743.01	742.66	742.29	741.98	741.66	741.66	741.42	741.44	741.28	741.25	741.21	741.09	741.12	740.97	741.03	740.89	740.94	740.85	740.87	740.84	740.91	740.88	740.96	740.95	741.04	741.04	741.17	741.16	741.31	741.30	
299+00		299+50		300+00		300+50		301+00		301+50		302+00		302+50		303+00														