
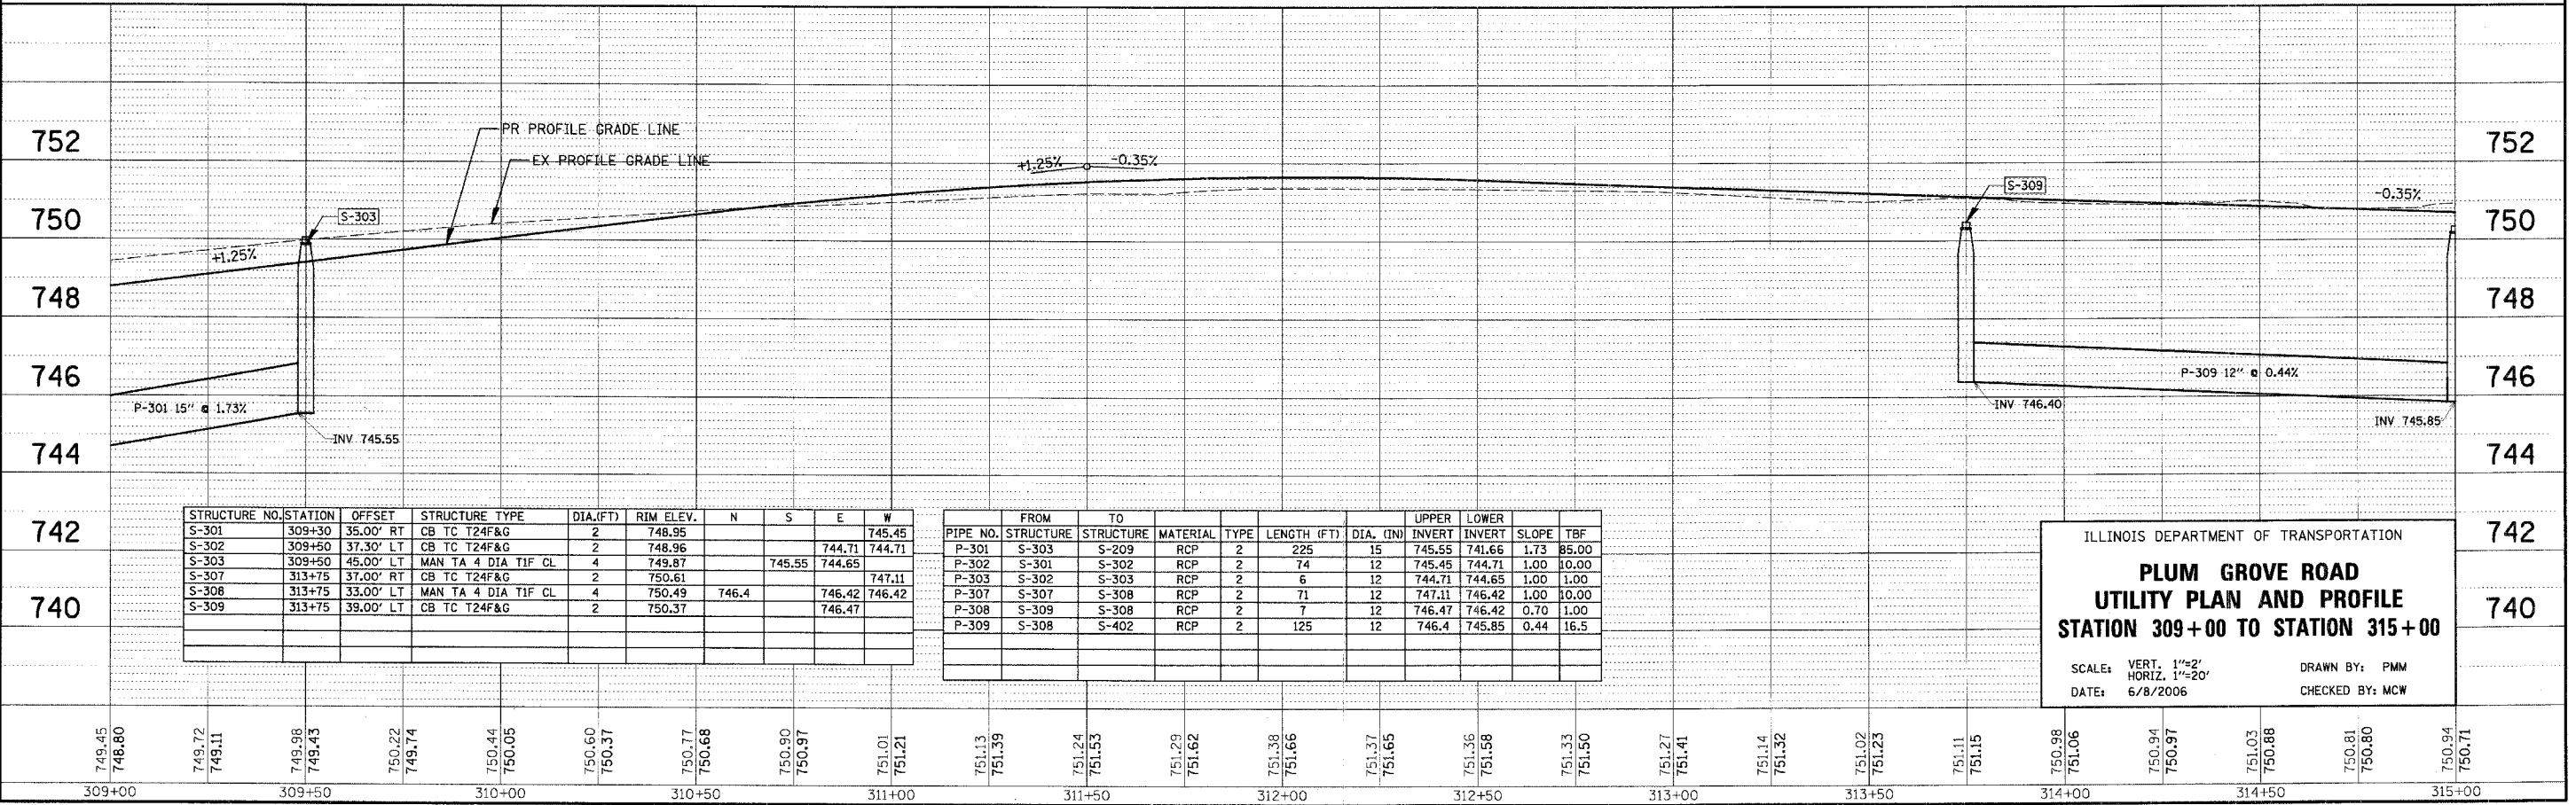


F.A. RITE	SECTION	COUNTY	TOTAL SHEETS	SHEET NO.
2585	97-00071-00-PV	COOK	116	43
STA.		TO STA.		
FED. ROAD DIST. NO.		ILLINOIS FED. AID PROJECT		

P. AN	DESIGNED	DATE
NOTE BOOK	PLOTTED	
NO.	BY	

CHRISTOPHER B. BURKE ENGINEERING LTD.  
 9575 West Higgins Road, Suite 600  
 Rosemont, Illinois 60018  
 (847) 823-0500

DATE	BY

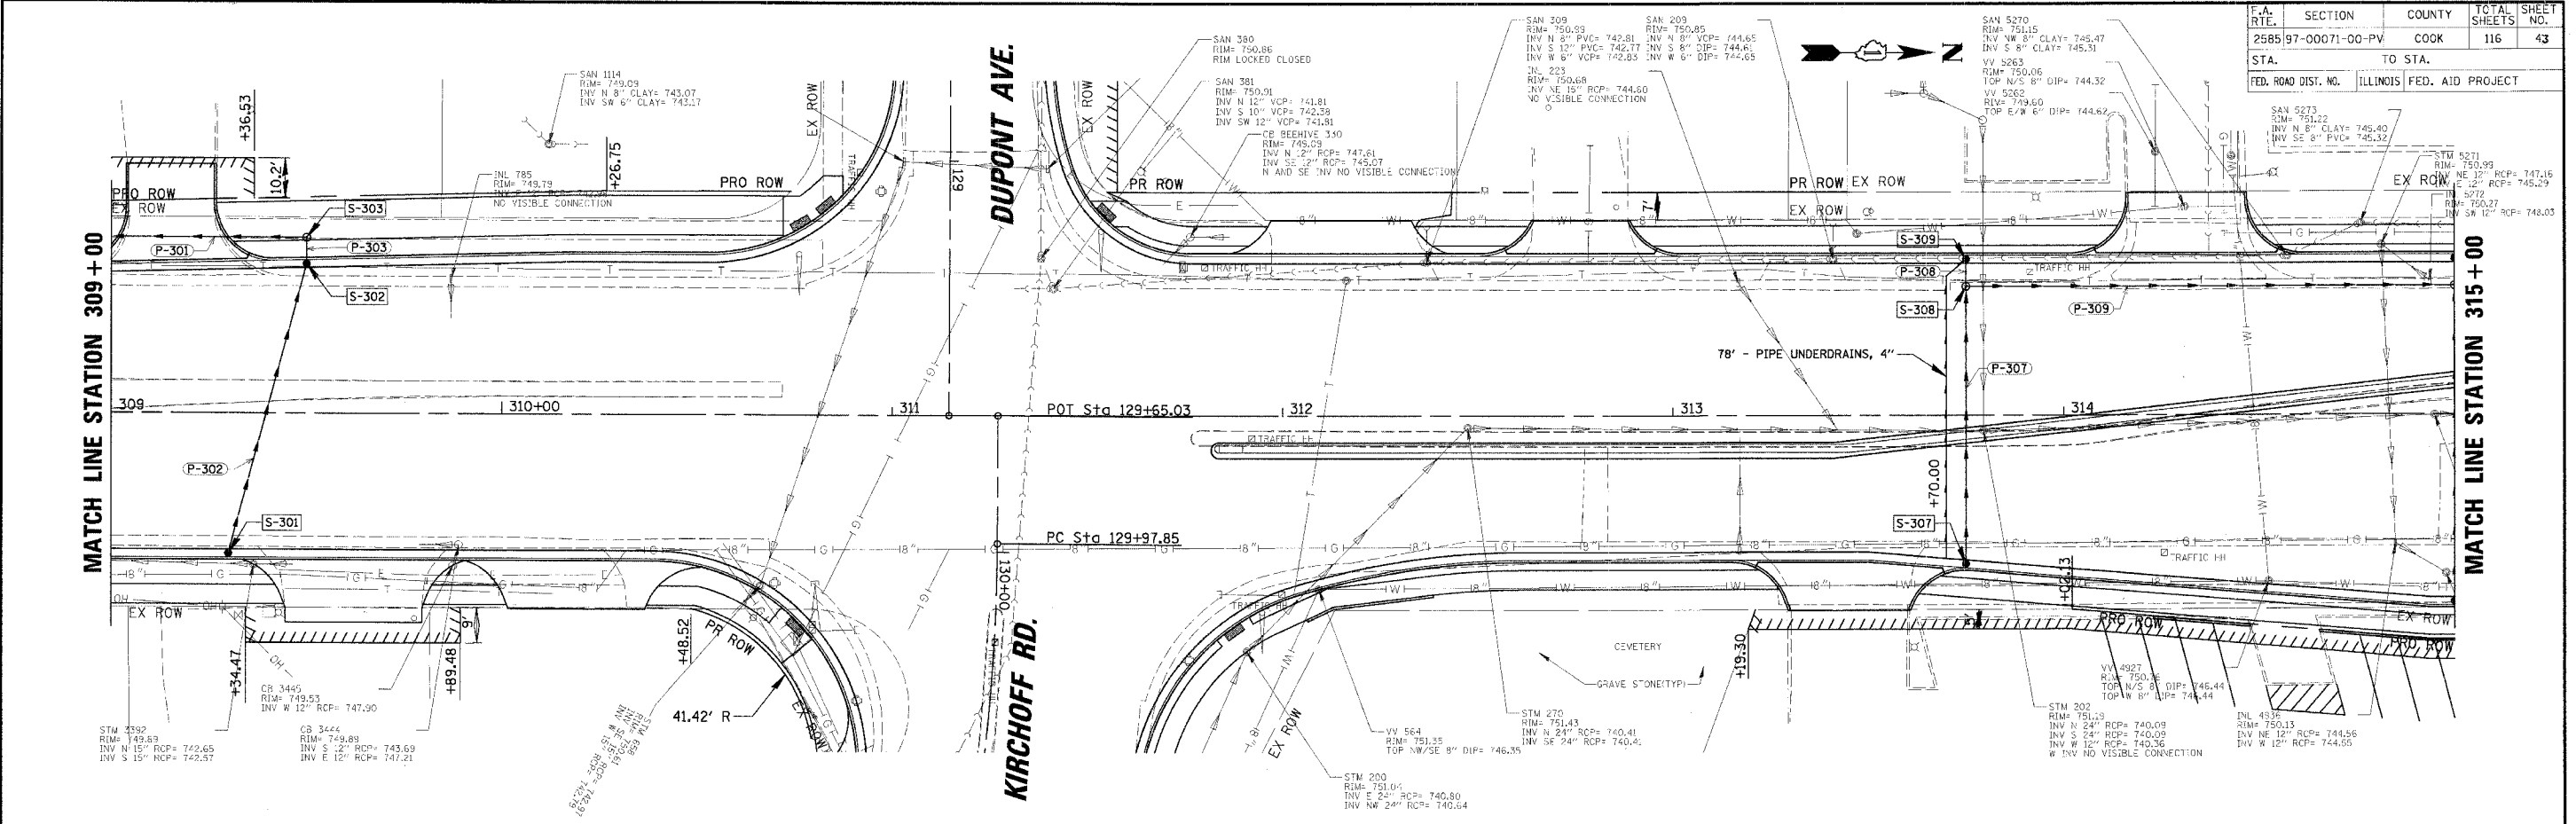

STRUCTURE NO.	STATION	OFFSET	STRUCTURE TYPE	DIA.(FT)	RIM ELEV.	N	S	E	W
S-301	309+30	35.00' RT	CB TC T24F&G	2	748.95				745.45
S-302	309+50	37.30' LT	CB TC T24F&G	2	748.96			744.71	744.71
S-303	309+50	45.00' LT	MAN TA 4 DIA TIF CL	4	749.87		745.55	744.65	
S-307	313+75	37.00' RT	CB TC T24F&G	2	750.61				747.11
S-308	313+75	33.00' LT	MAN TA 4 DIA TIF CL	4	750.49	746.4		746.42	746.42
S-309	313+75	39.00' LT	CB TC T24F&G	2	750.37			746.47	

PIPE NO.	FROM STRUCTURE	TO STRUCTURE	MATERIAL	TYPE	LENGTH (FT)	DIA. (IN)	UPPER INVERT	LOWER INVERT	SLOPE	TBF
P-301	S-303	S-209	RCP	2	225	15	745.55	741.66	1.73	85.00
P-302	S-301	S-302	RCP	2	74	12	745.45	744.71	1.00	10.00
P-303	S-302	S-303	RCP	2	6	12	744.71	744.65	1.00	1.00
P-307	S-307	S-308	RCP	2	71	12	747.11	746.42	1.00	10.00
P-308	S-309	S-308	RCP	2	7	12	746.47	746.42	0.70	1.00
P-309	S-308	S-402	RCP	2	125	12	746.4	745.85	0.44	16.5

ILLINOIS DEPARTMENT OF TRANSPORTATION  
**PLUM GROVE ROAD  
 UTILITY PLAN AND PROFILE  
 STATION 309+00 TO STATION 315+00**

SCALE: VERT. 1"=2'  
 HORIZ. 1"=20'  
 DATE: 6/8/2006

DRAWN BY: PMM  
 CHECKED BY: MCW

749.45	749.72	749.98	750.22	750.44	750.60	750.77	750.90	751.01	751.13	751.24	751.29	751.38	751.37	751.36	751.33	751.27	751.14	751.02	750.98	750.94	751.03	750.81	750.94
748.80	749.11	749.43	749.74	750.05	750.37	750.68	750.97	751.21	751.39	751.53	751.62	751.66	751.65	751.58	751.50	751.41	751.32	751.23	751.06	750.97	750.88	750.80	750.71
309+00	309+50	310+00	310+50	311+00	311+50	312+00	312+50	313+00	313+50	314+00	314+50	315+00											

\\n-cimcws\98361br48\design\98361br48\_plum309.dwg