



F.A. RTE.	SECTION	COUNTY	TOTAL SHEETS	SHEET NO.
2585 97-00071-00-PV		COOK	116	49
STA.	TO STA.			
FED. ROAD DIST. NO.	ILLINOIS FED. AID PROJECT			

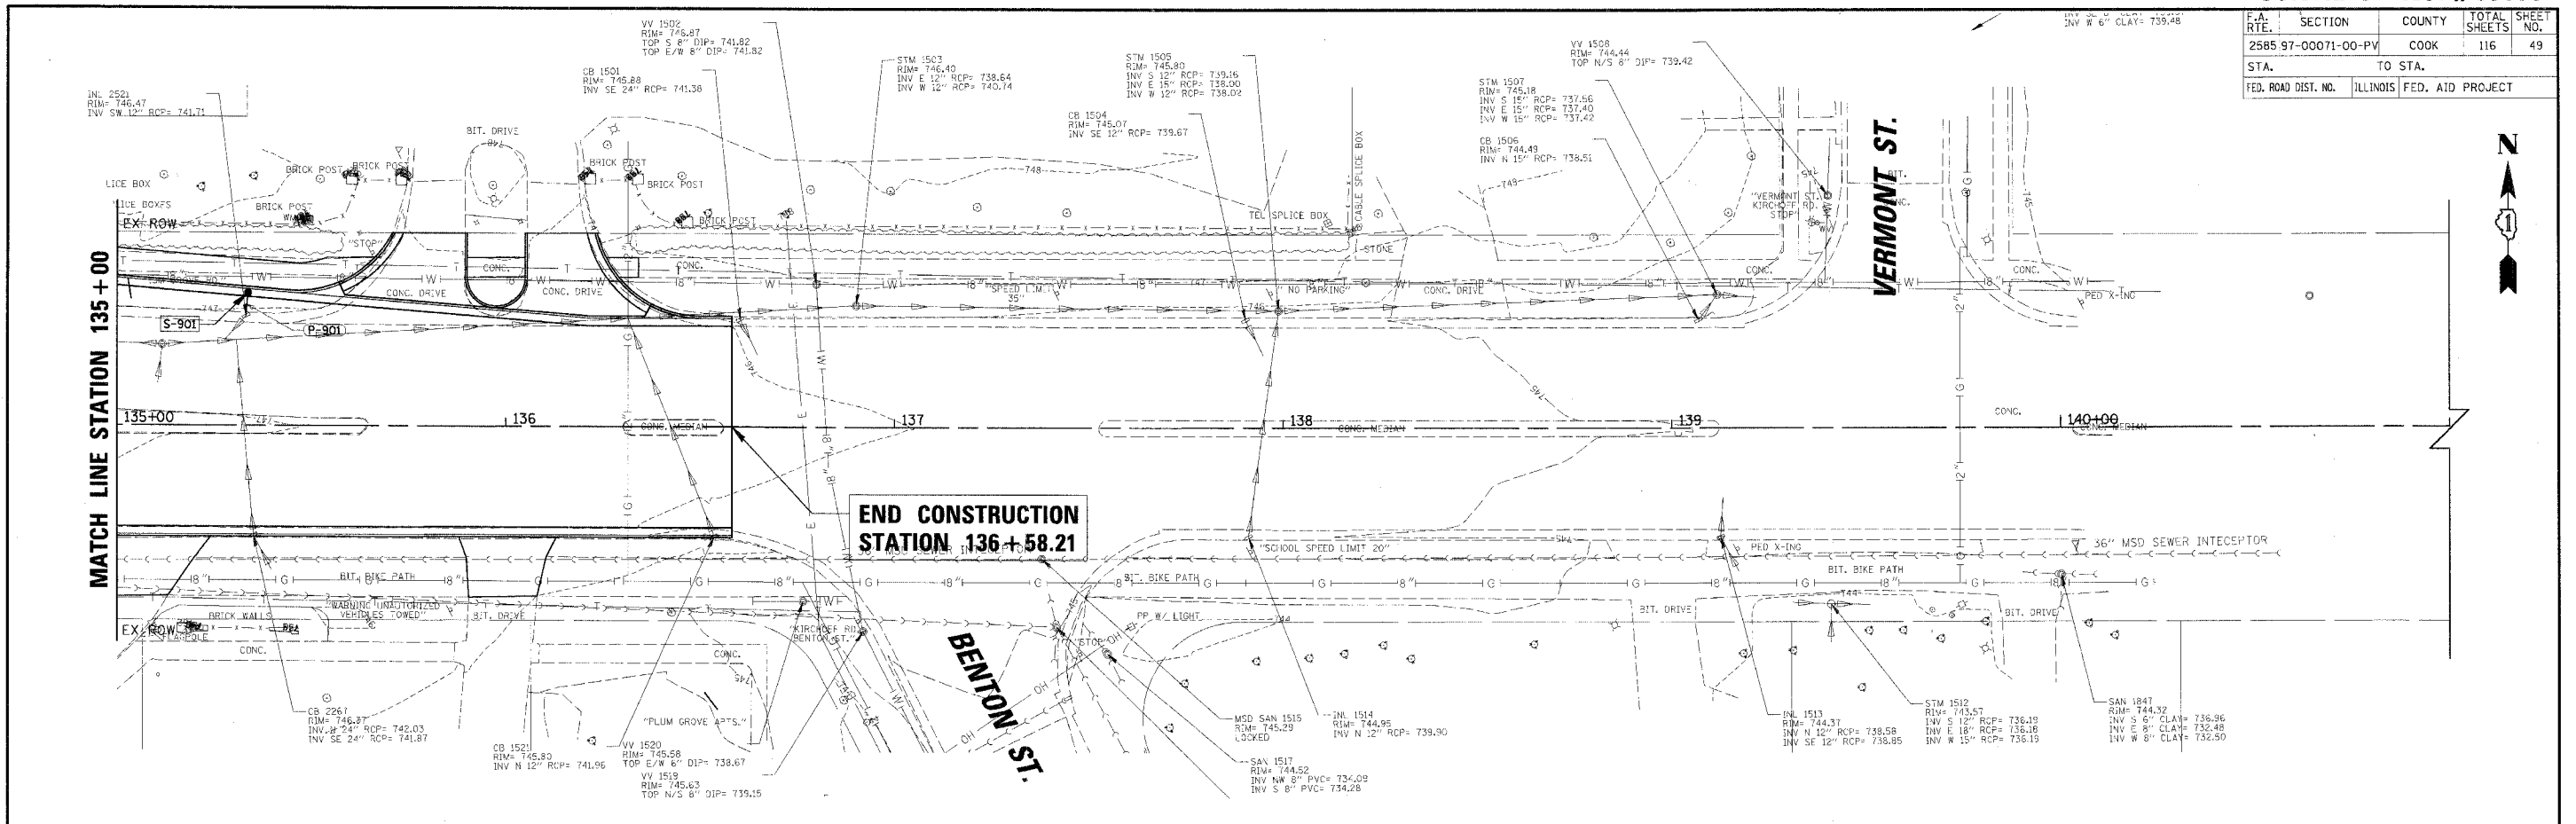

STRUCTURE NO.	STATION	OFFSET	STRUCTURE TYPE	DIA.(FT)	RIM ELEV.	N	S	E	W
S-901	135+33.7	33.29' LT	CB TC T24F&G	2	746.47			741.76	

PIPE NO.	FROM	TO	STRUCTURE	MATERIAL	TYPE	LENGTH (FT)	DIA. (IN)	UPPER INVERT	LOWER INVERT	SLOPE	TBF
P-901	S-901		ex pipe	RCP	2	5	12	741.76	741.71	1.00	2.00

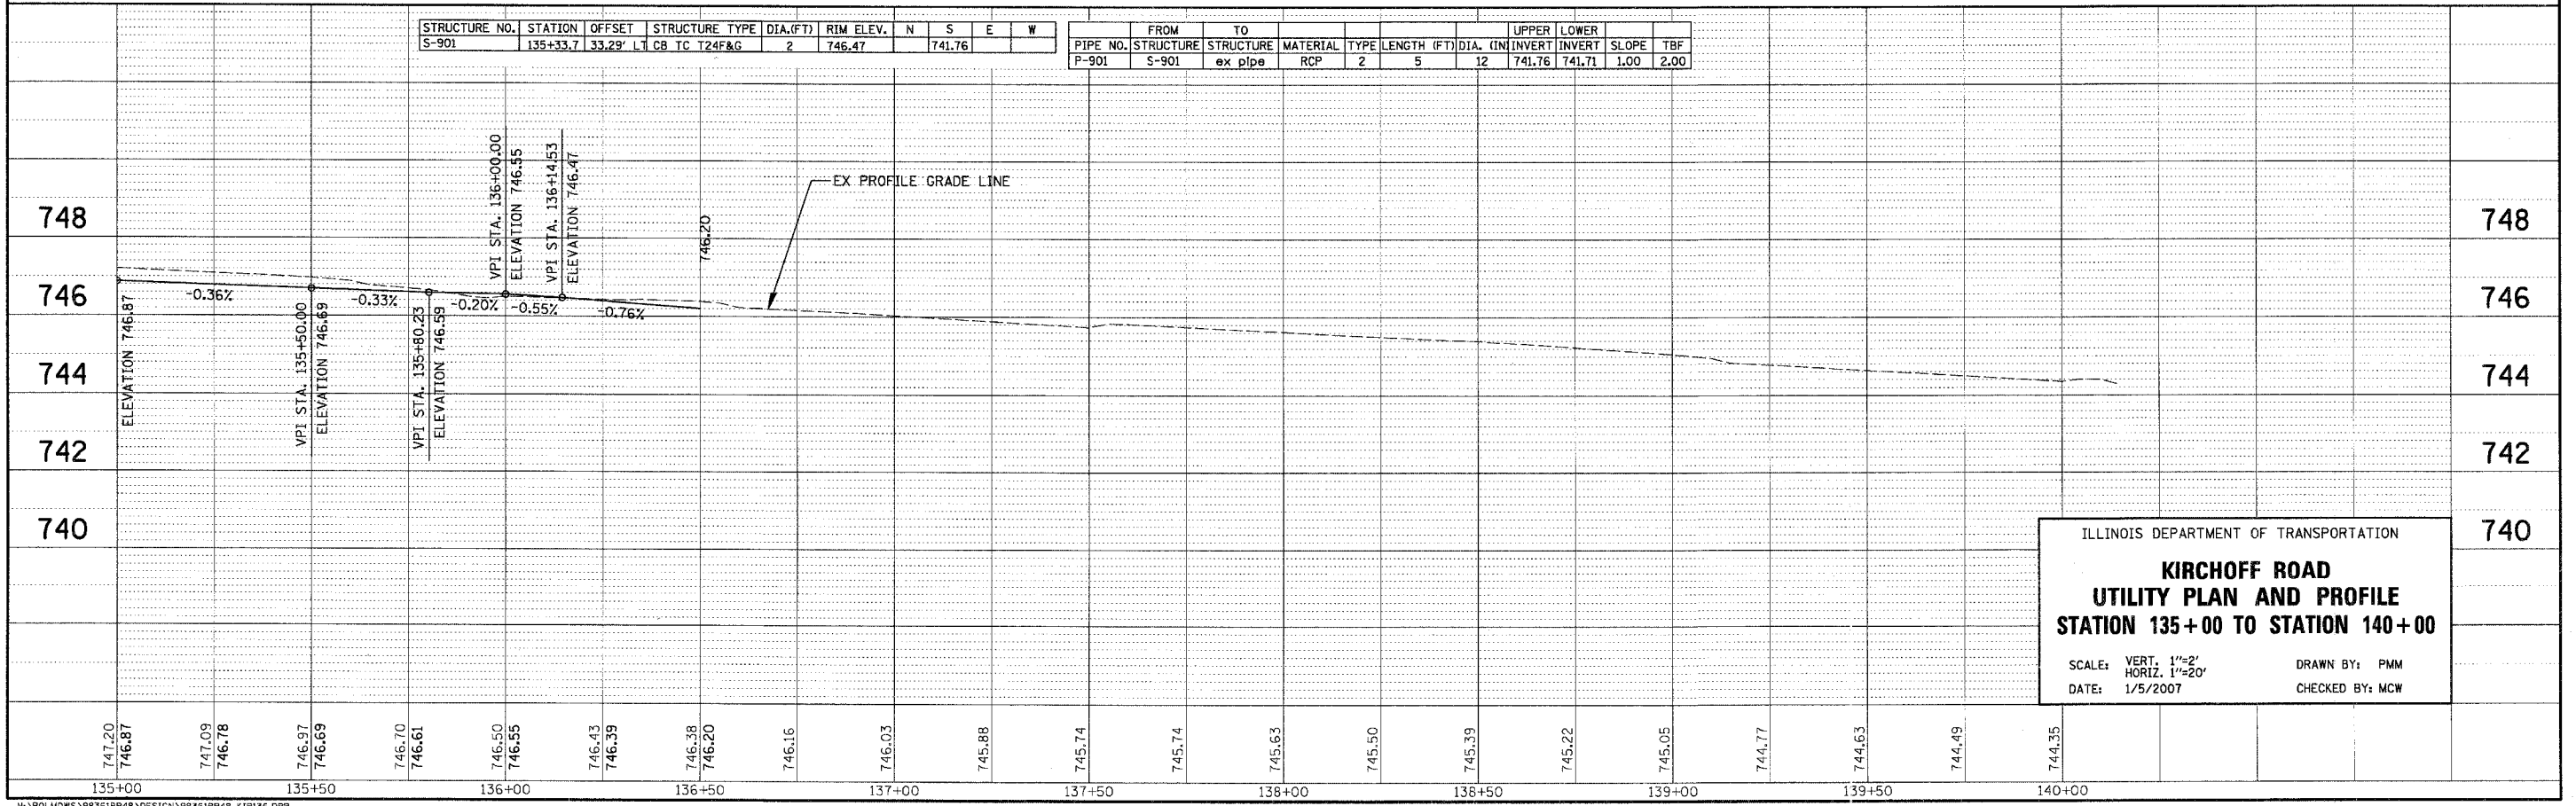

ILLINOIS DEPARTMENT OF TRANSPORTATION
**KIRCHOFF ROAD
 UTILITY PLAN AND PROFILE
 STATION 135+00 TO STATION 140+00**
 SCALE: VERT. 1"=2'
 HORIZ. 1"=20'
 DATE: 1/5/2007
 DRAWN BY: PMM
 CHECKED BY: MCW

DATE	BY
DATE	BY

CHRISTOPHER B. BURKE ENGINEERING LTD.
 9575 West Higgins Road, Suite 600
 Rosemont, Illinois 60018
 (847) 823-0500



DATE	BY
DATE	BY