

This document and the ideas and designs incorporated herein, as an instrument of professional service, is the property of Tyson Engineering Inc. and is not to be used in whole or in part, for any other project without written authorization of Tyson Engineering Inc.  
 Do not scale drawings. Use dimensions only.  
 Contractor shall be responsible for verifying all dimensions.  
 Information herein and herein is confidential.




REVISIONS			
NO.	DATE	BY	DESCRIPTION
3	10/24/06	MRG	PER IDOT REVIEW
4	12/29/06	MRG	PER COUNTY REVIEW

LOWE ROAD  
 PLAN AND PROFILE  
 STA. 45+00 TO STA. 55+00

PROPOSED IMPROVEMENTS FOR  
**LOWE ROAD**  
 FROM IL-17 TO WALDRON ROAD  
**WALDRON ROAD**  
 FROM CORP. LIMITS TO DIVISION STREET

SECTION  
 02-00284-00-WR &  
 01-00017-00-FP

DATE: 07/10/06 JOB NO. E01015  
 SCALE: HORIZ.: 1"=40' FILE NO.  
 VERT.: 1"=4'  
 DRAWN BY: MRG SHEET  
 CHECKED BY: SRM **25**  
 83

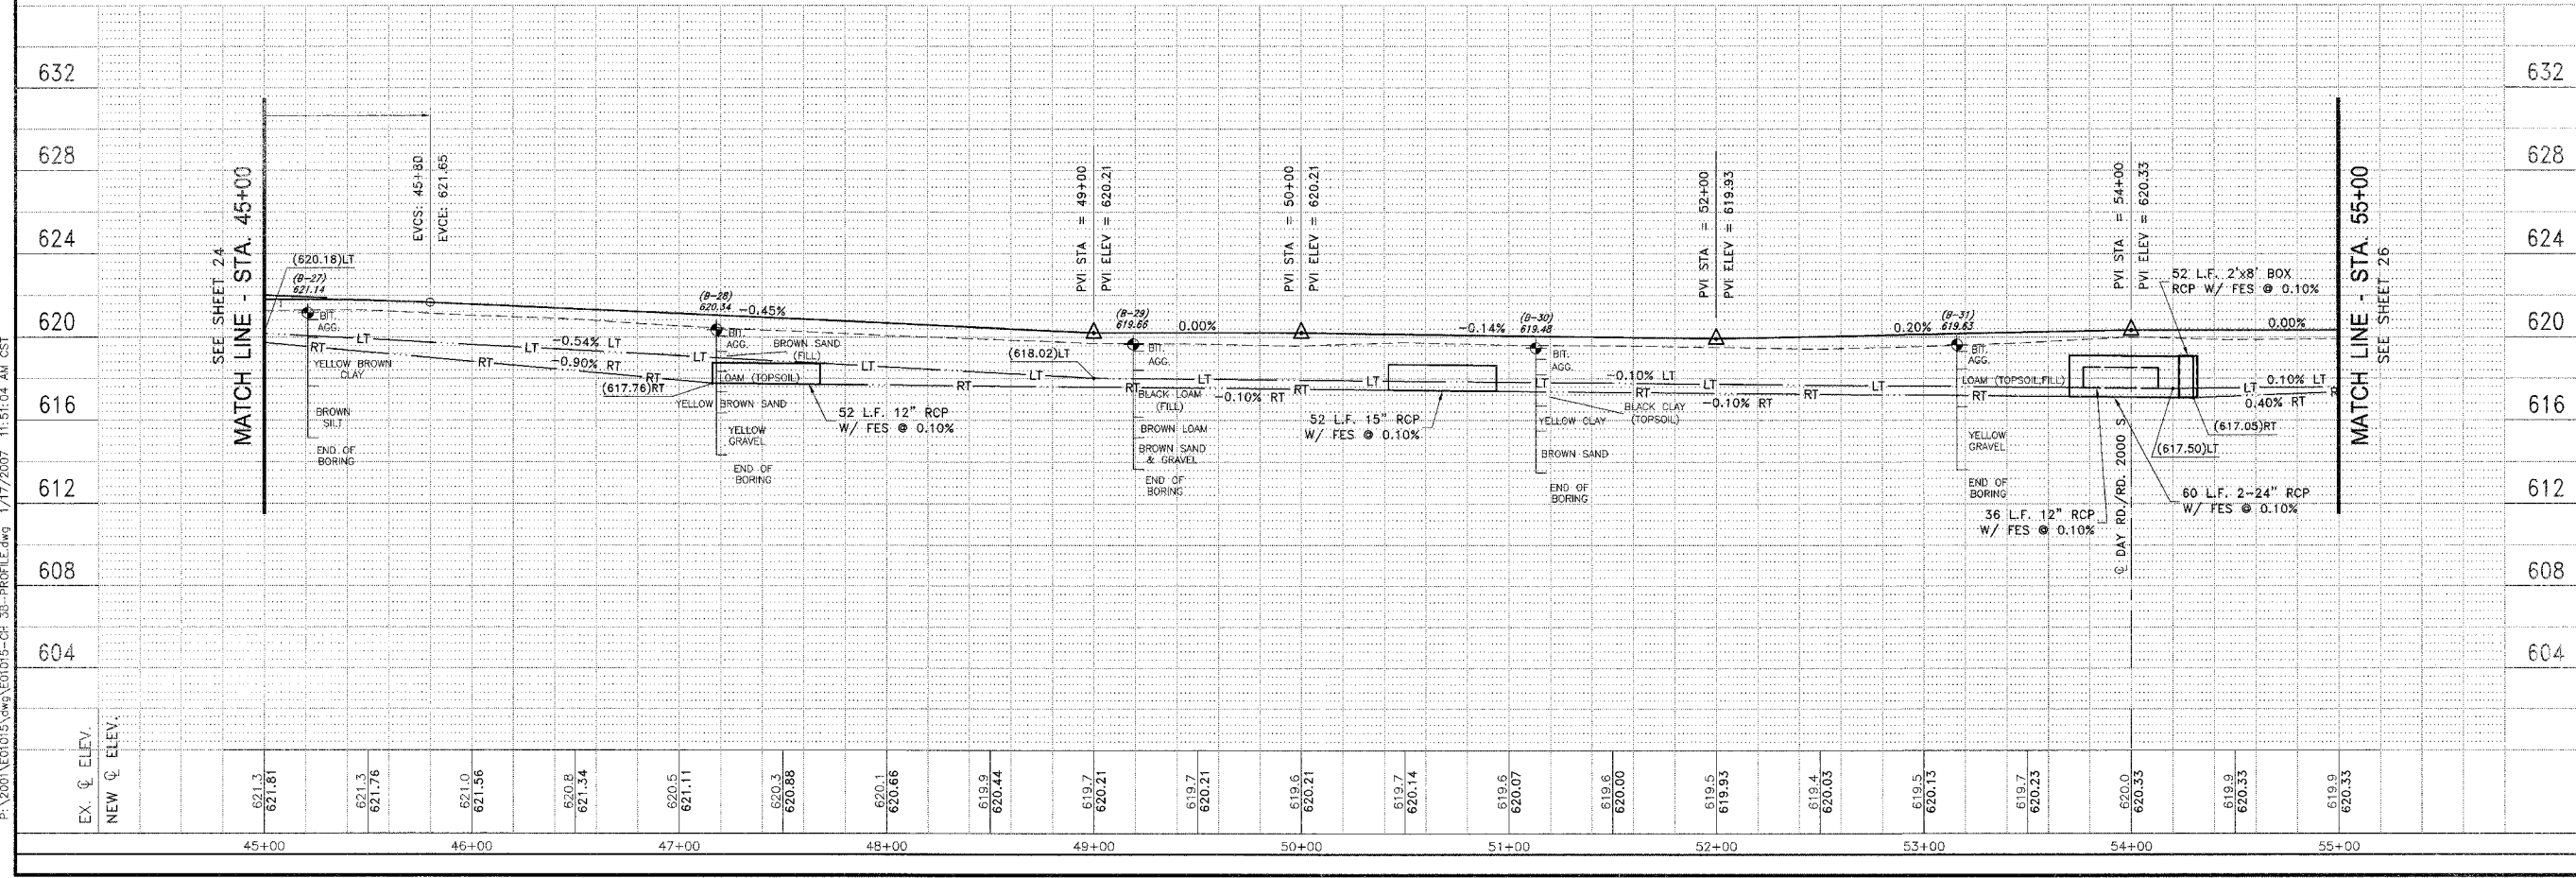 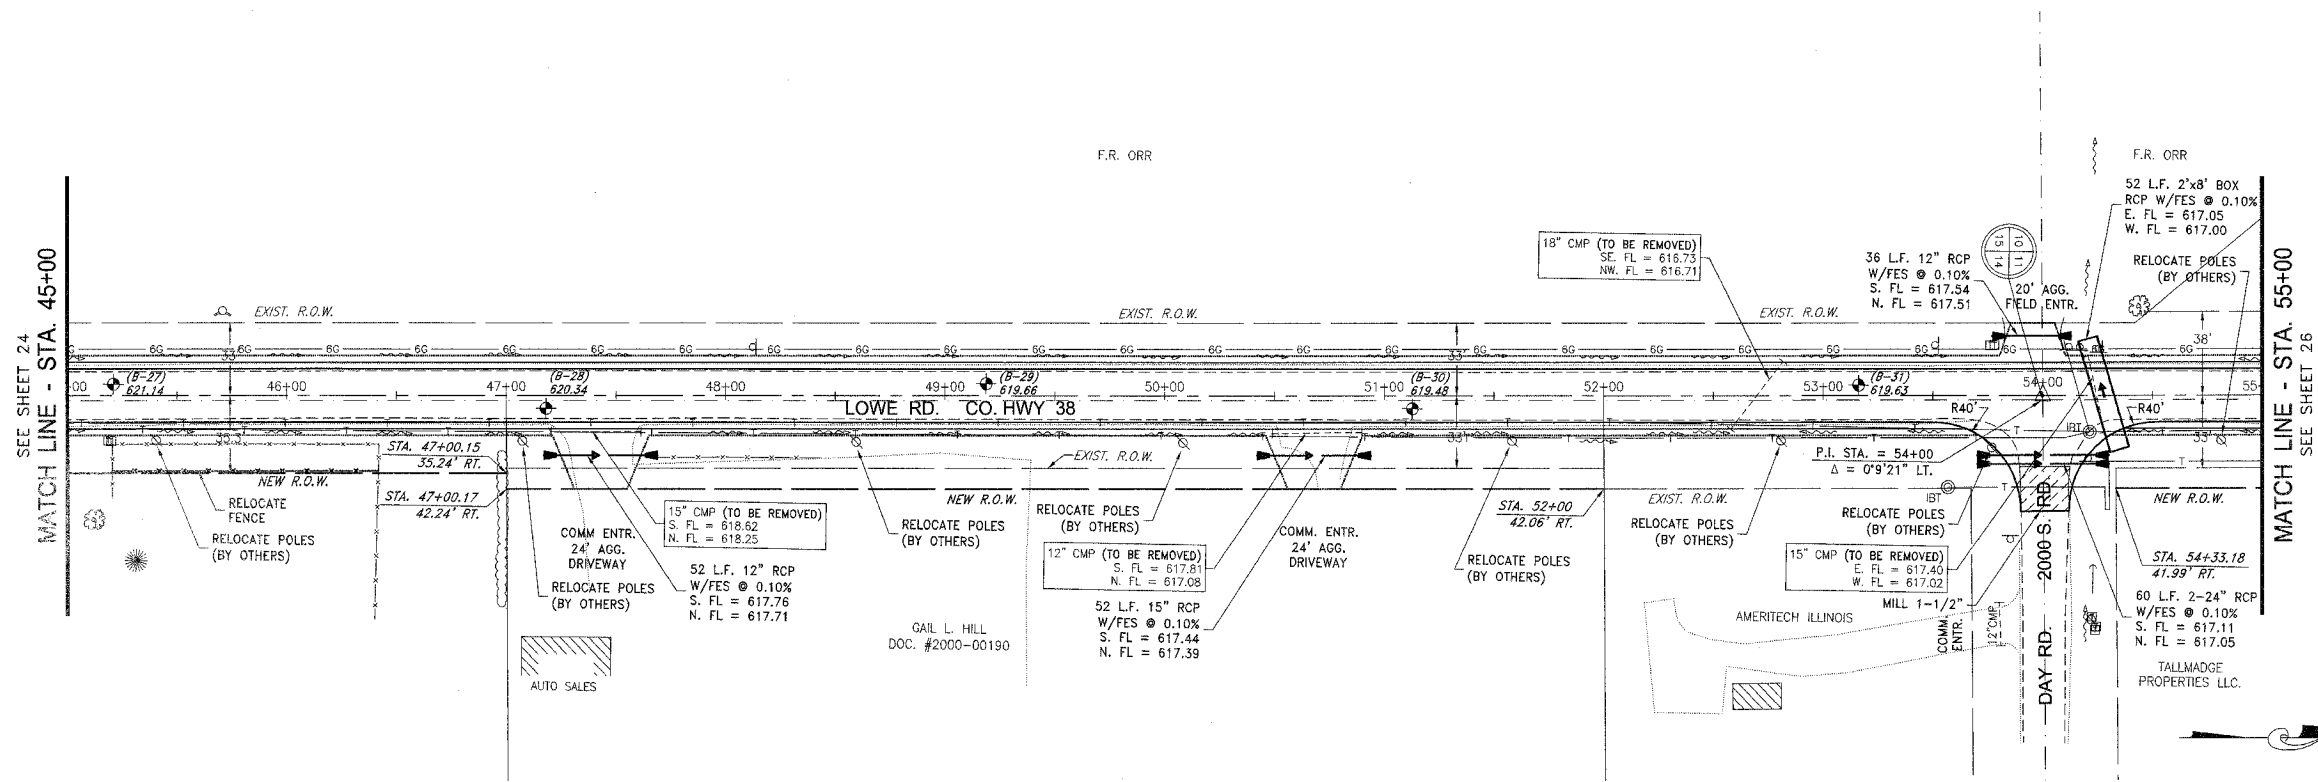

P:\2001\01015\01015-CH 39-PROFILE.dwg 1/17/2007 11:51:04 AM CST