
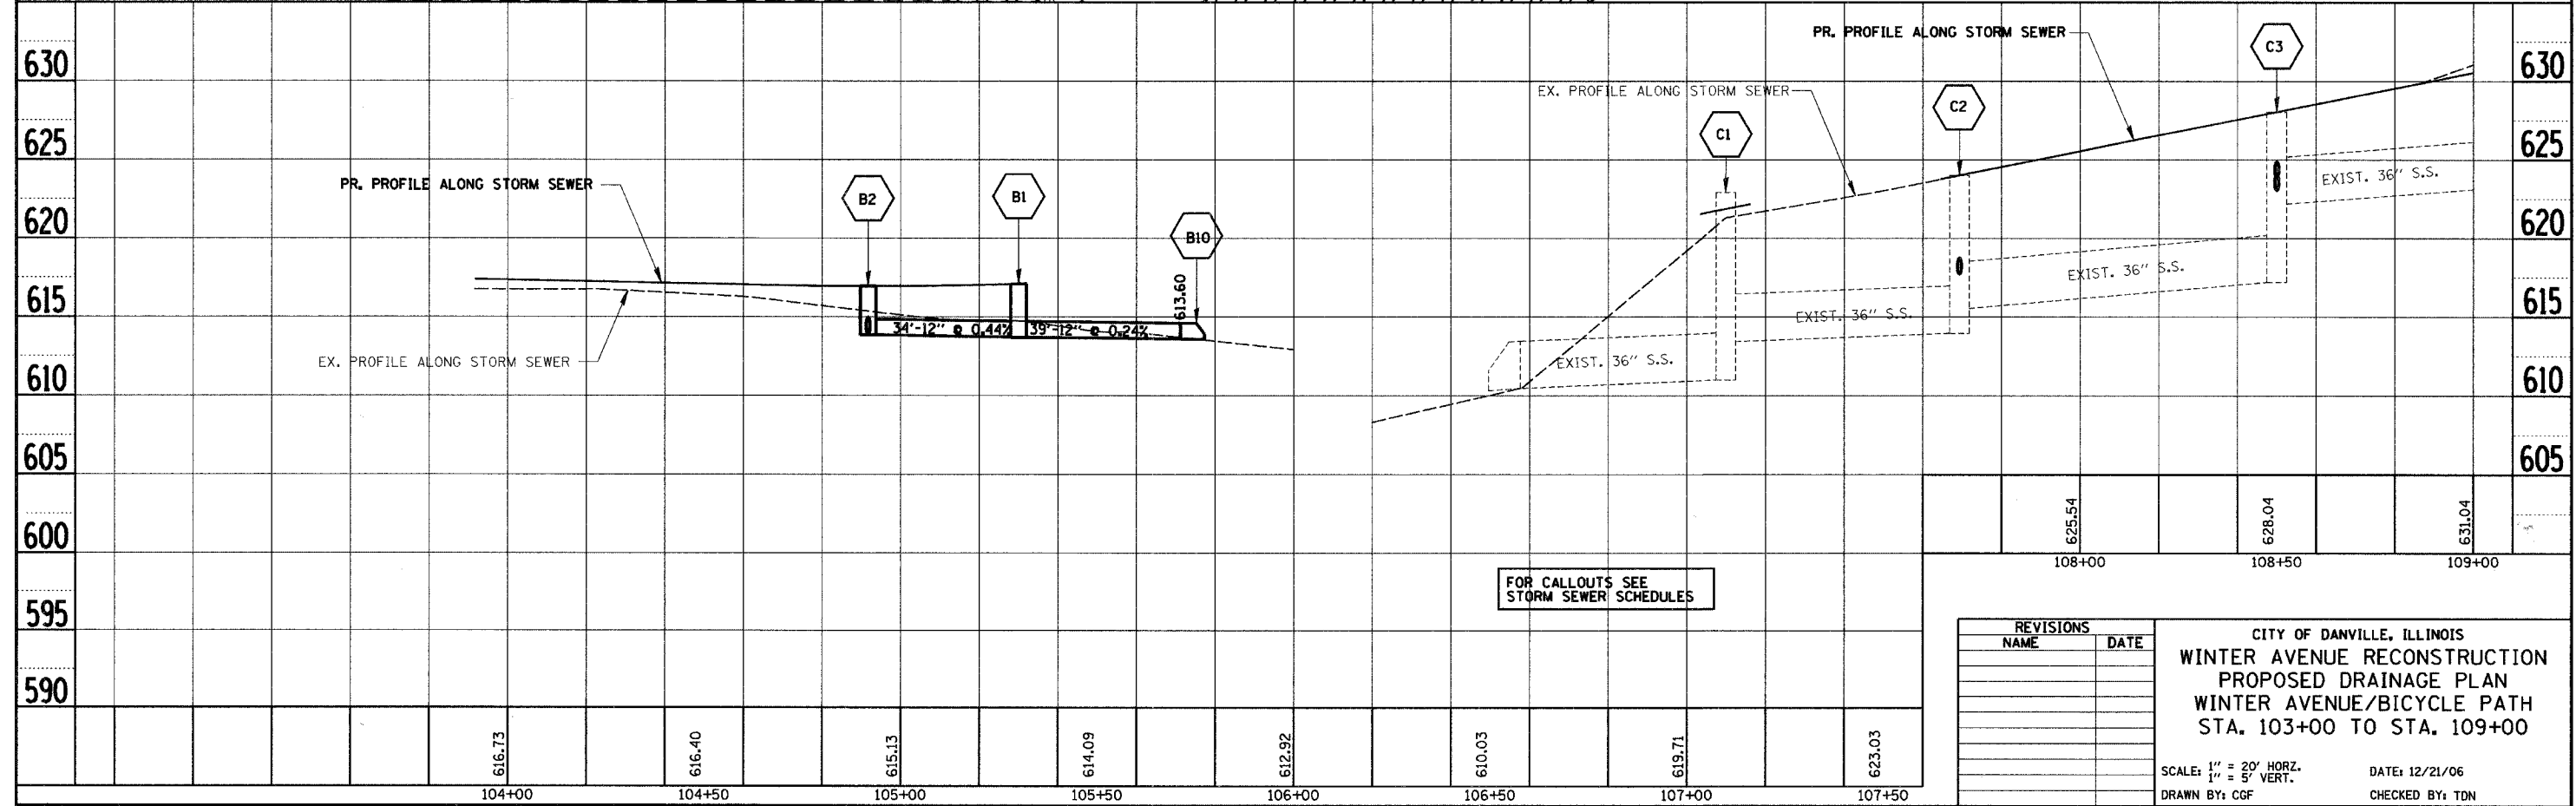
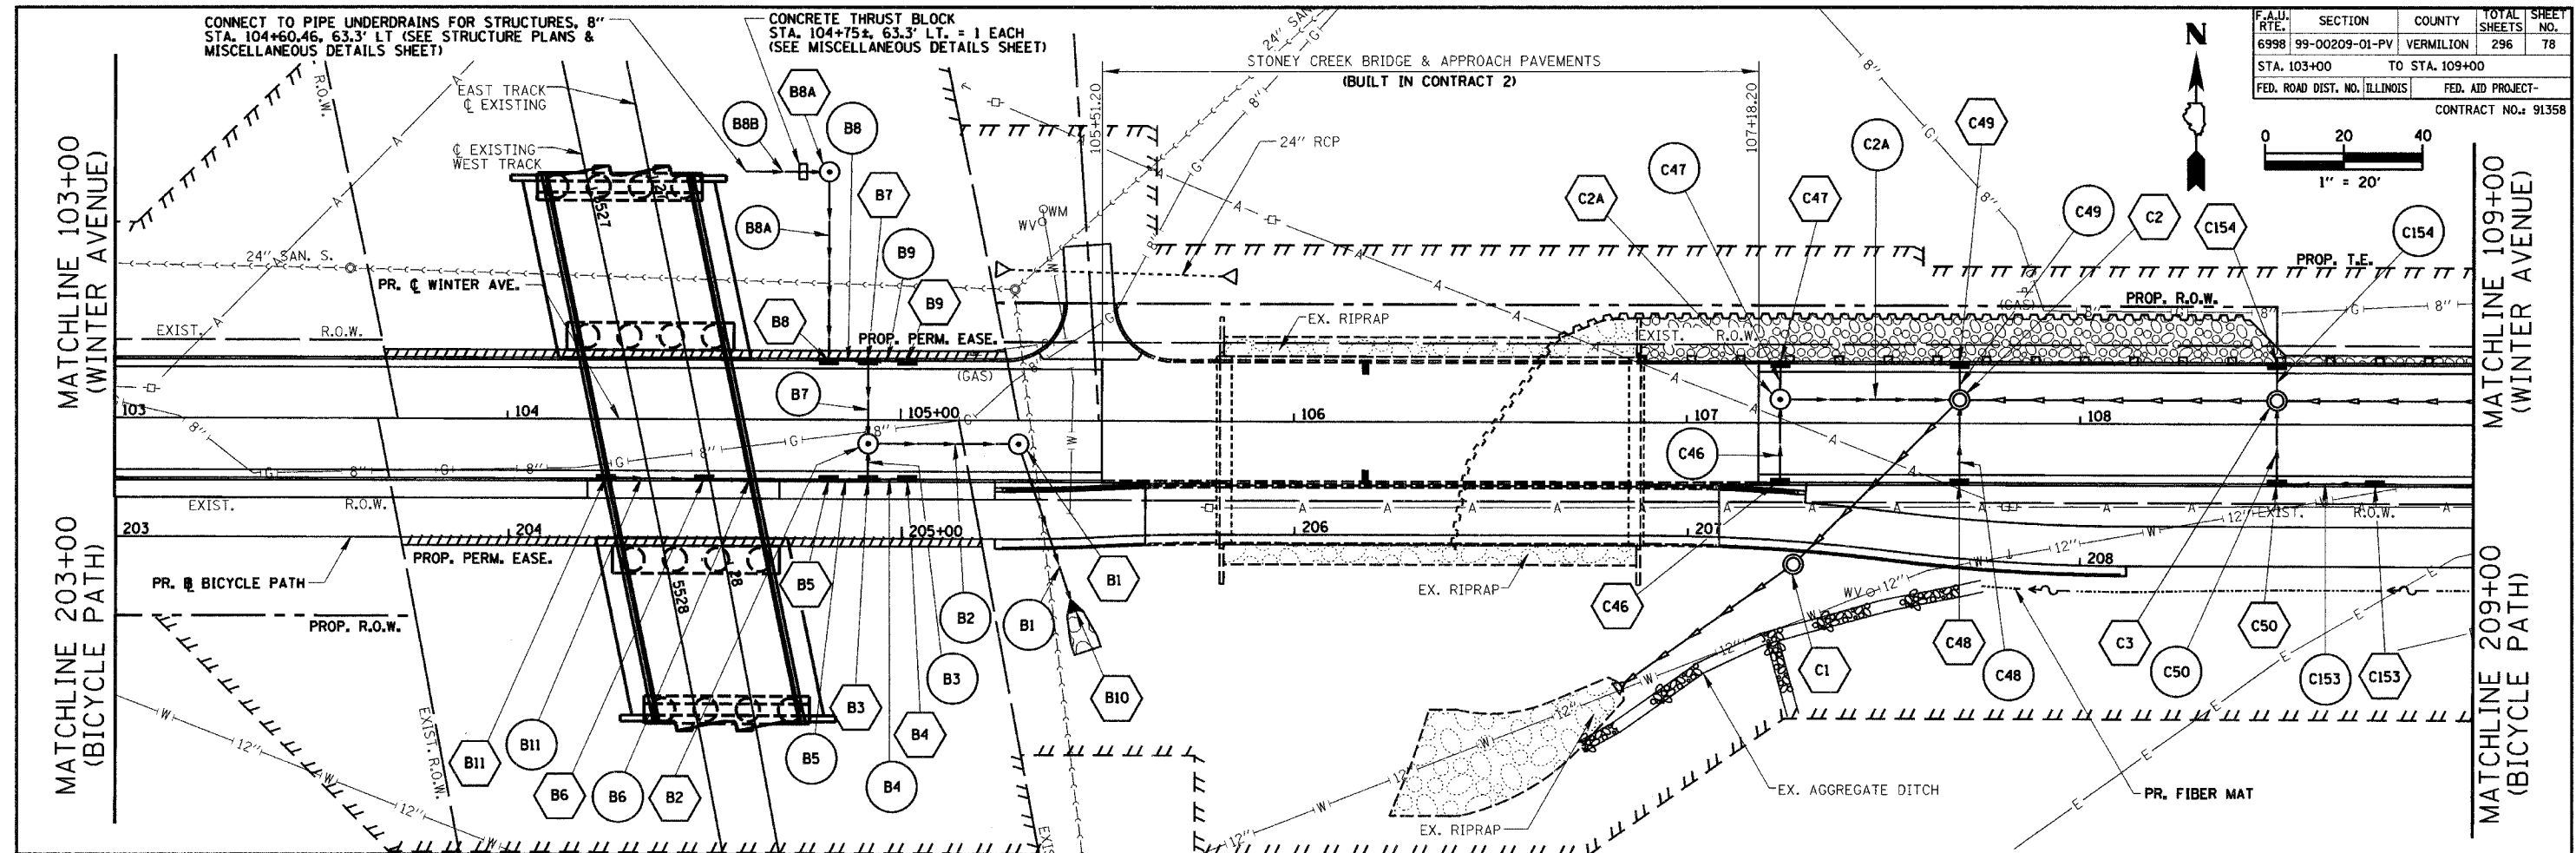


PLAN	SURVEYED	DATE
	DESIGNED	
	CHECKED	
	BY	
	NO. OF WAYS CHECKED	
	CADD FILE NAME	

PROFILE	SURVEYED	DATE
	DESIGNED	
	CHECKED	
	BY	
	NO. OF WAYS CHECKED	
	STRUCTURE NOTATIONS GRID	

F.A.U. RTE.	SECTION	COUNTY	TOTAL SHEETS	SHEET NO.
6998	99-00209-01-PV	VERMILION	296	78
STA. 103+00	TO STA. 109+00			
FED. ROAD DIST. NO. ILLINOIS	FED. AID PROJECT-			
	CONTRACT NO. 91358			

 

REVISIONS	
NAME	DATE

CITY OF DANVILLE, ILLINOIS
**WINTER AVENUE RECONSTRUCTION
 PROPOSED DRAINAGE PLAN**
 WINTER AVENUE/BICYCLE PATH
 STA. 103+00 TO STA. 109+00

SCALE: 1" = 20' HORIZ.
 1" = 5' VERT.

DATE: 12/21/06
 DRAWN BY: CGF
 CHECKED BY: TDN