
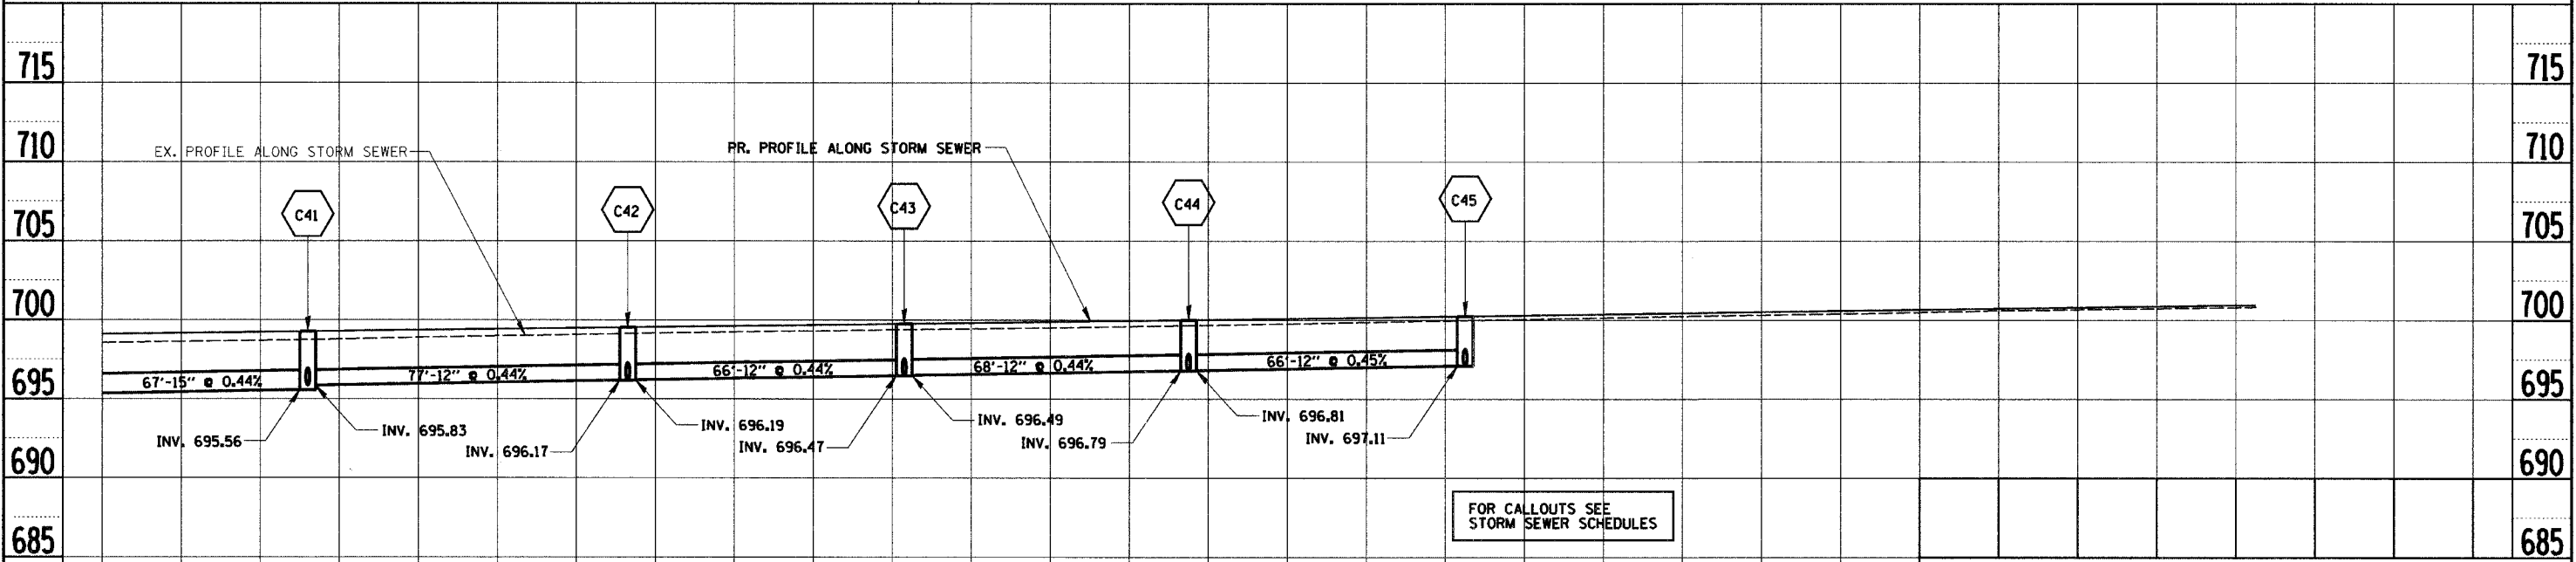


PLAN	SURVEYED	DATE
	DESIGNED	BY
	NOTED	
	CHECKED	
	REVISIONS	
	FILED	
	NO.	

PROFILE	SURVEYED	DATE
	DESIGNED	BY
	NOTED	
	CHECKED	
	REVISIONS	
	FILED	
	NO.	

F.A.I.D. SECTION	COUNTY	TOTAL SHEETS	SHEET NO.
6998 99-00209-01-PV	VERMILION	296	85
STA. 63+50	TO STA. 69+50		
FED. ROAD DIST. NO. ILLINOIS	FED. AID PROJECT-		
	CONTRACT NO. 91358		

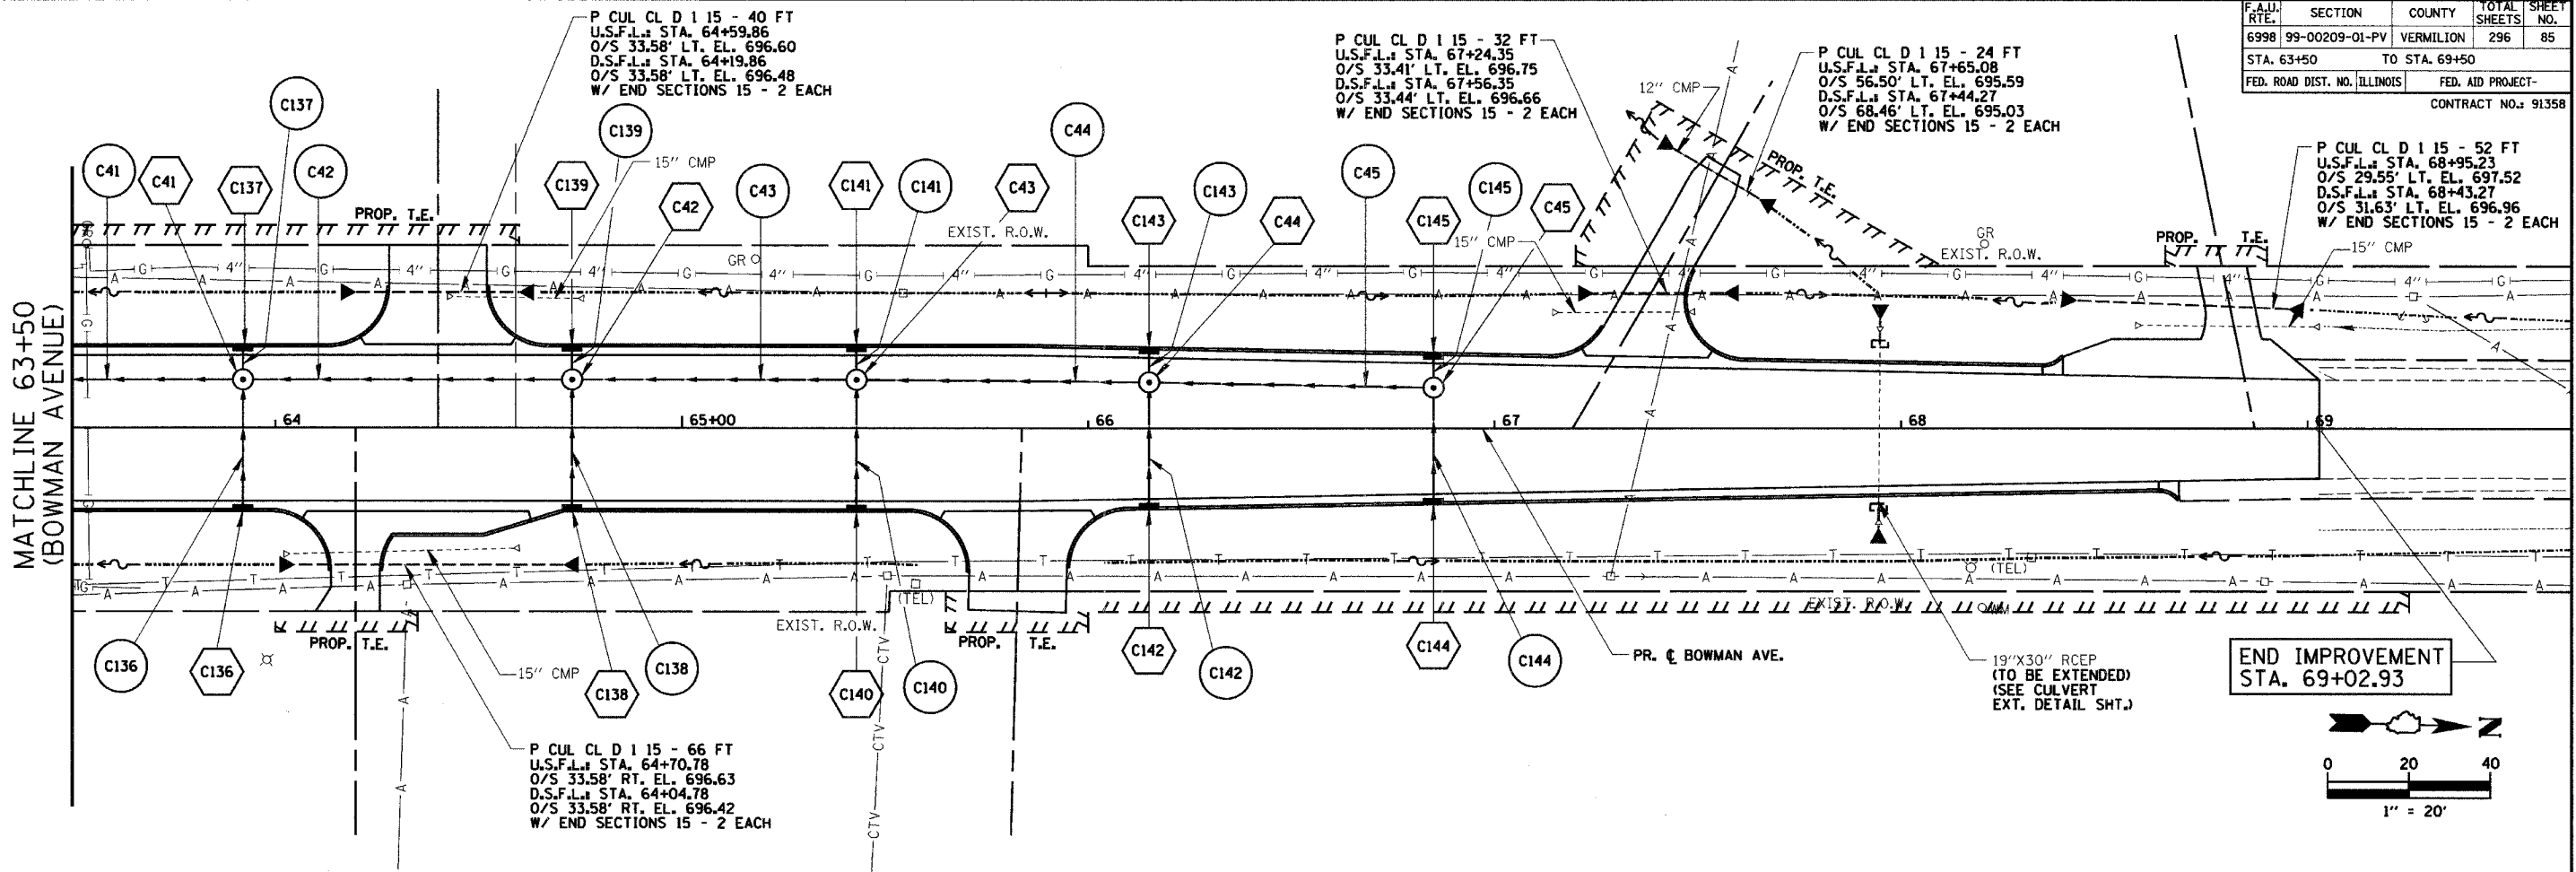

REVISIONS	
NAME	DATE

CITY OF DANVILLE, ILLINOIS
 WINTER AVENUE RECONSTRUCTION
 PROPOSED DRAINAGE PLAN
 BOWMAN AVENUE
 STA. 63+50 TO STA. 69+50

SCALE: 1" = 20' HORIZ.
 1" = 5' VERT.
 DRAWN BY: CGF
 DATE: 12/21/06
 CHECKED BY: TDN

698.59	698.78	699.03	699.25	699.42	699.60	699.82	700.07	700.30	700.51
63+50	64+00	64+50	65+00	65+50	66+00	66+50	67+00		