



F.A.U. RTE.	SECTION	COUNTY	TOTAL SHEETS	SHEET NO.
6998	99-00209-01-PV	VERMILION	296	133
STA. N/A		TO STA. N/A		
FED. ROAD DIST. NO. ILLINOIS		FED. AID PROJECT-		

CONTRACT NO.: 91358

PLAN	SURVEYED	BY	DATE
	FLOWN		
	NOTED		
	RT. OF WAY CHECKED		
	NO. _____		
	CADD FILE NAME		

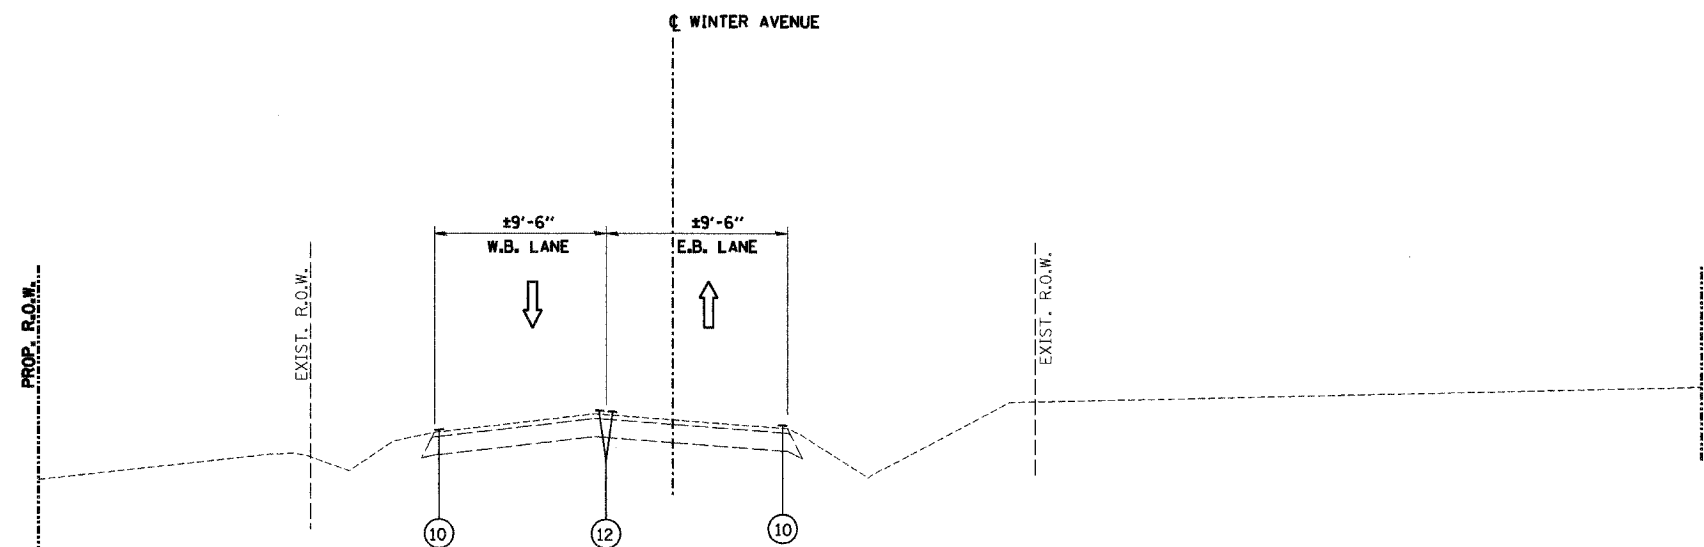

STAGE 1
STA. 141+50.00 TO STA. 147+50.00

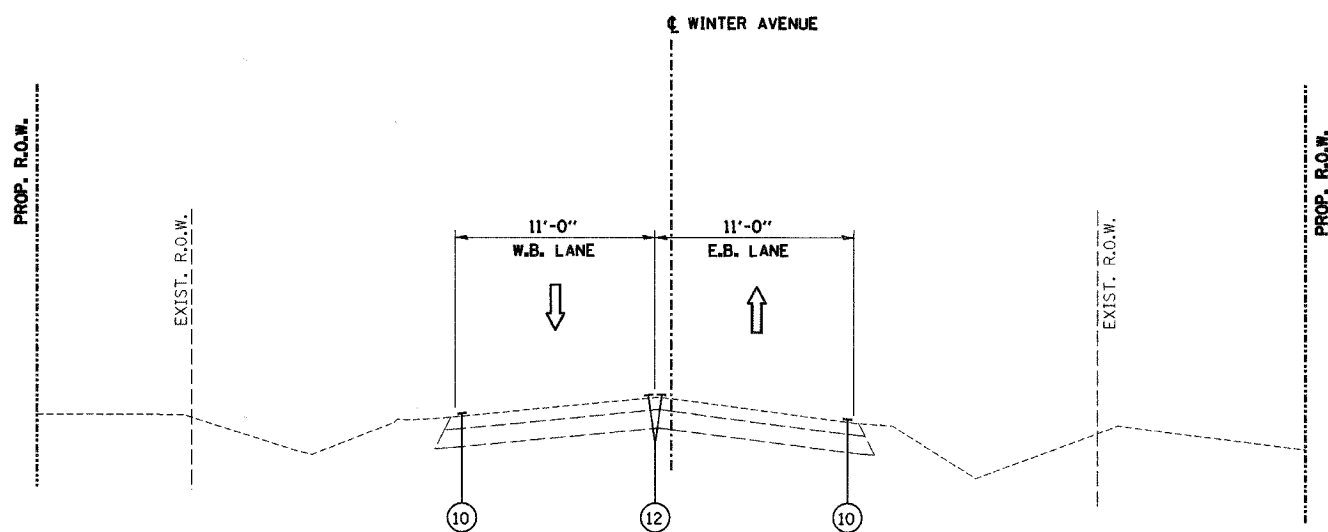

STAGE 1
STA. 148+50.00 TO STA. 156+35.00

LEGEND, TRAFFIC MAINTENANCE

- ① POLYMERIZED HOT-MIX ASPHALT SURFACE COURSE, MIX "D", N70, 2"
- ② POLYMERIZED HOT-MIX ASPHALT BINDER COURSE, IL-19.0, N70, 2 1/4"
- ②A HOT-MIX ASPHALT BINDER COURSE, IL-19.0, N70, 5 3/4"
- ③ AGGREGATE BASE COURSE, TYPE A, 5.5"
- ④ AGGREGATE BASE COURSE, TYPE A, 6.5"
- ⑤ COMBINATION CONCRETE CURB & GUTTER, TYPE B-6.24
- ⑥ AGGREGATE SHOULDER, TYPE A, 6"
- ⑦ PORTLAND CEMENT CONCRETE SIDEWALK, 5" (FOR BICYCLE PATH)
- ⑧ SEEDING, CLASS 1A
- ⑨ TEMPORARY EROSION CONTROL SEEDING
- ⑩ TEMPORARY PAVEMENT MARKING LINE 4" WHITE OR YELLOW
- ⑪ TEMPORARY LIGHTED BARRICADE, DRUM, OR VERTICAL PANEL
- ⑫ TEMPORARY PAVEMENT MARKING LINE 4" DOUBLE YELLOW AT 6" C-C
- ⑬ EXISTING PAVEMENT MARKING
- ⑭ TEMPORARY BITUMINOUS PAVEMENT, 6"
- ⑮ TEMPORARY AGGREGATE SHOULDER, 6"

SHEET 2 OF 16

REVISIONS		CITY OF DANVILLE, ILLINOIS WINTER AVENUE RECONSTRUCTION
NAME	DATE	
		MAINTENANCE OF TRAFFIC TYPICAL SECTIONS
SCALE: NTS		DATE: 12/21/06
DRAWN BY: MLS		CHECKED BY: MBF