


| | | | | |
|---------------------|----------------|-------------------|--------------|-----------|
| F.A.D. RTE. | SECTION | COUNTY | TOTAL SHEETS | SHEET NO. |
| 6998 | 99-00209-01-PV | VERMILION | 296 | 134 |
| STA. N/A | TO STA. N/A | | | |
| FED. ROAD DIST. NO. | ILLINOIS | FED. AID PROJECT- | | |


CONTRACT NO.: 91358

| | | | |
|------|-----------|----|------|
| PLAN | SURVEYED | BY | DATE |
| NO. | REVISIONS | | |
| | ADDED | | |
| | DELETED | | |
| | NOTED | | |
| | CHECKED | | |
| | DATE | | |
| | BY | | |
| | FILE NAME | | |

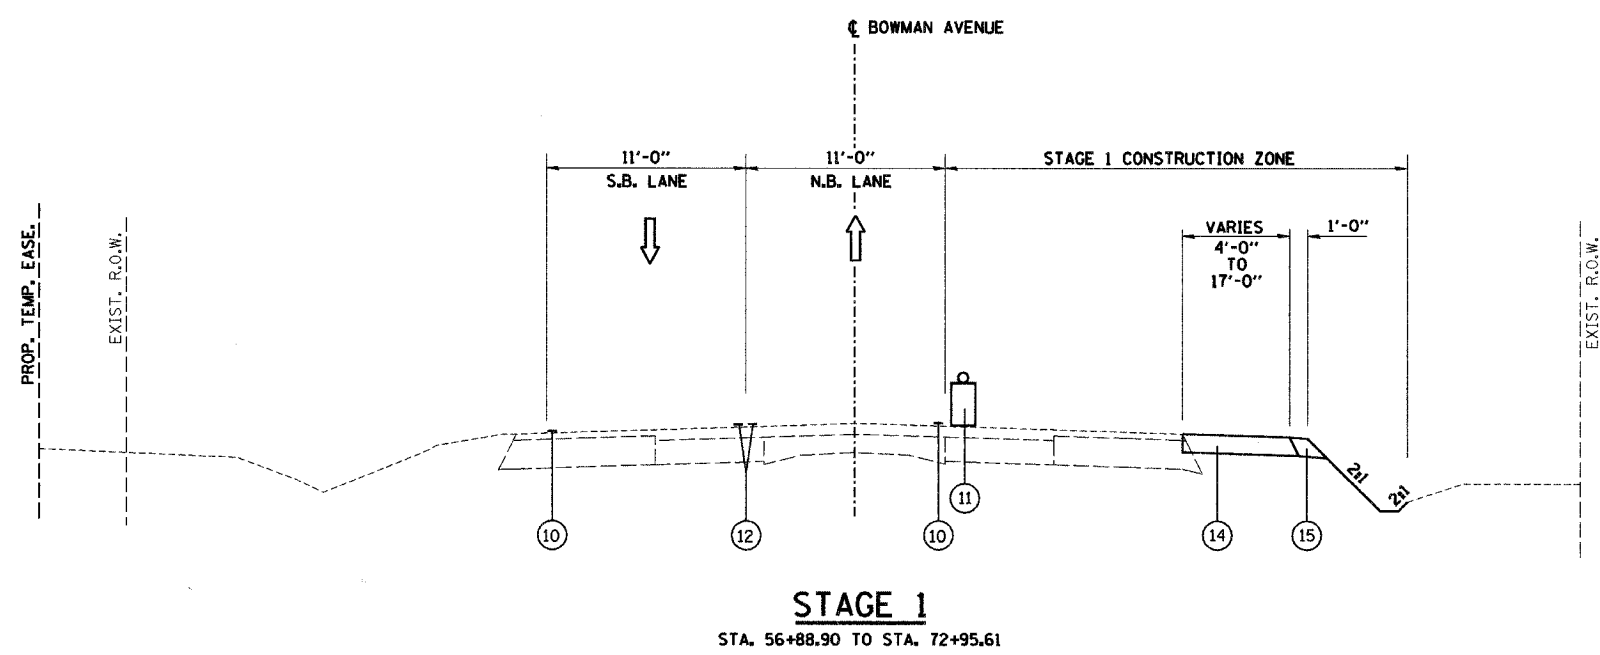

LEGEND, TRAFFIC MAINTENANCE

- ① POLYMERIZED HOT-MIX ASPHALT SURFACE COURSE, MIX "D", N70, 2"
- ② POLYMERIZED HOT-MIX ASPHALT BINDER COURSE, IL-19.0, N70, 2 1/4"
- ②A HOT-MIX ASPHALT BINDER COURSE, IL-19.0, N70, 5 3/4"
- ③ AGGREGATE BASE COURSE, TYPE A, 5.5"
- ④ AGGREGATE BASE COURSE, TYPE A, 6.5"
- ⑤ COMBINATION CONCRETE CURB & GUTTER, TYPE B-6.24
- ⑥ AGGREGATE SHOULDER, TYPE A, 6"
- ⑦ PORTLAND CEMENT CONCRETE SIDEWALK, 5" (FOR BICYCLE PATH)
- ⑧ SEEDING, CLASS 1A
- ⑨ TEMPORARY EROSION CONTROL SEEDING
- ⑩ TEMPORARY PAVEMENT MARKING LINE 4" WHITE OR YELLOW
- ⑪ TEMPORARY LIGHTED BARRICADE, DRUM, OR VERTICAL PANEL
- ⑫ TEMPORARY PAVEMENT MARKING LINE 4" DOUBLE YELLOW AT 6" C-C
- ⑬ EXISTING PAVEMENT MARKING
- ⑭ TEMPORARY BITUMINOUS PAVEMENT, 6"
- ⑮ TEMPORARY AGGREGATE SHOULDER, 6"

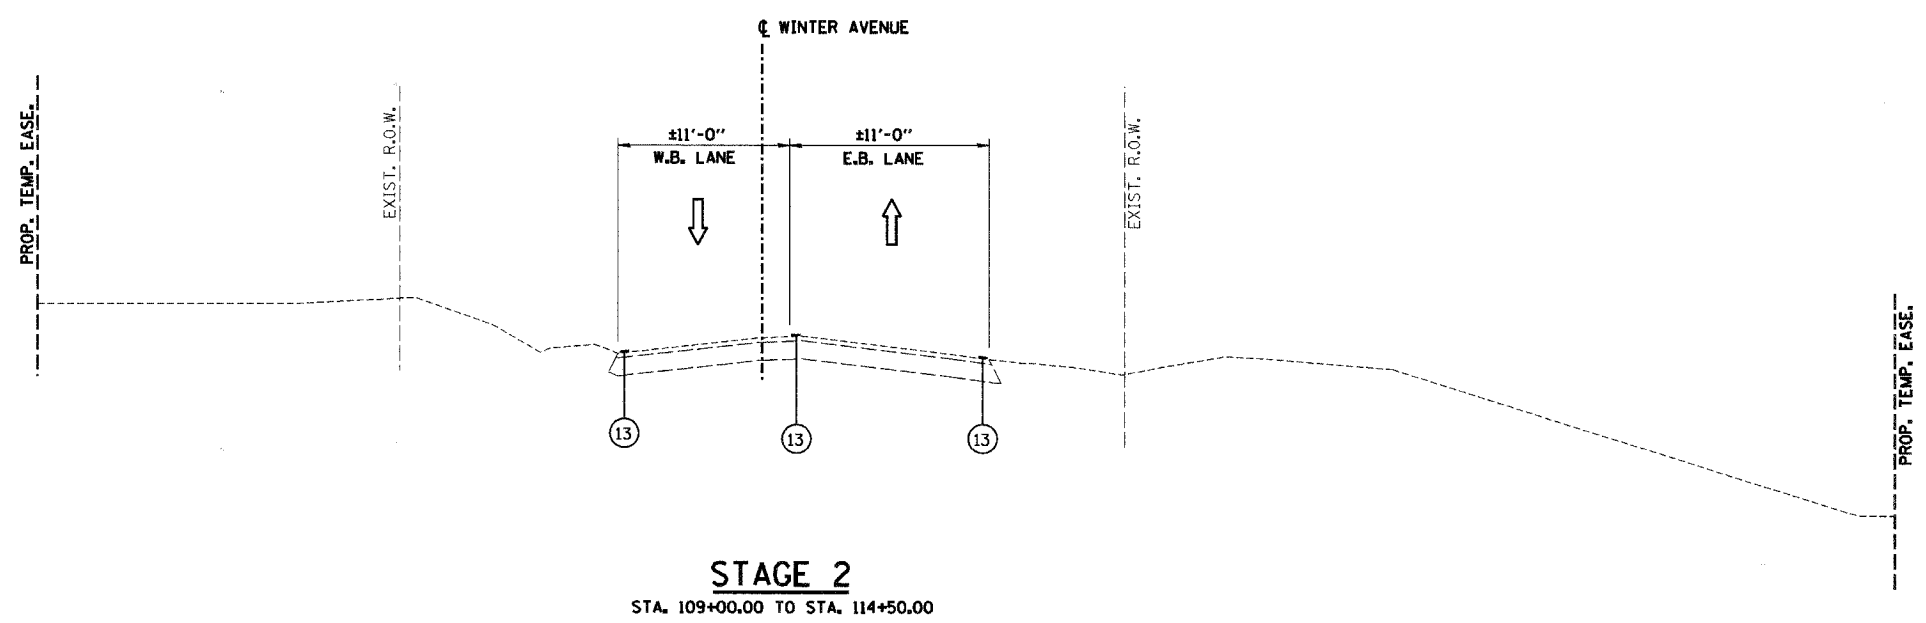

SHEET 3 OF 16

| REVISIONS | | NAME | DATE |
|-----------|-------------|------|------|
| NO. | DESCRIPTION | | |
| | | | |
| | | | |
| | | | |
| | | | |
| | | | |
| | | | |
| | | | |
| | | | |
| | | | |

CITY OF DANVILLE, ILLINOIS
WINTER AVENUE RECONSTRUCTION
 MAINTENANCE OF TRAFFIC
 TYPICAL SECTIONS

SCALE: NTS DATE: 12/21/06
 DRAWN BY: MLS CHECKED BY: MBF