


STAGE 2

F.A.I.D. RTE.	SECTION	COUNTY	TOTAL SHEETS	SHEET NO.
6998	99-00209-01-PV	VERMILION	296	188
STA. N/A		TO STA. N/A		
FED. ROAD DIST. NO. ILLINOIS		FED. AID PROJECT-		
CONTRACT NO.: 91358				

 


CONSTRUCTION:

- ① CONSTRUCT THE MAIN STORM SEWER BRANCH AND INLETS ON WINTER AVENUE FROM STA. 142+85.00 TO BOWMAN AVENUE. CONSTRUCT THE MAIN STORM SEWER BRANCH AND INLETS ON THE WEST SIDE OF BOWMAN AVENUE FROM STA. 59+78.00 TO STA. 66+85.00. CONSTRUCT PIPES TO THE EAST ON BOWMAN AVENUE WHICH CAN EXTEND UP TO 3 FEET PAST THE CENTERLINE TO ACCOMMODATE STAGE CONSTRUCTION OF THE BRANCH STORM SEWER LINES. INLETS ALONG THE WEST SIDE OF BOWMAN AVENUE WILL BE COVERED WITH A STEEL PLATE TO ACCOMMODATE PLACING THE TEMPORARY BITUMINOUS WIDENING.
- ② CONSTRUCT THE TEMPORARY 15" CULVERT FOR THE ENTRANCE AT LT. STA. 60+35.78. CONSTRUCT THE TEMPORARY 15" CULVERT FOR THE ENTRANCE AT STA. 67+19.20. EXTEND THE 24" EQRS CULVERT AT APPROXIMATE STA. 67+95.00 ACCORDING TO THE STAGED DETAIL IN THE PLANS. CONSTRUCT THE TEMPORARY 15" CULVERT FOR THE ENTRANCE AT STA. 68+86.99.
- ③ CONSTRUCT ROADWAY BASE COURSE AND BINDER COURSES, CURB AND GUTTER, ENTRANCES AND SHARED-USE PATH ALONG WINTER AVENUE FROM STA. 141+50 TO BOWMAN AVENUE.
- ④ CONSTRUCT ROADWAY BASE COURSE AND BINDER COURSES FROM THE PROPOSED CENTERLINE TO THE WEST ALONG BOWMAN AVENUE FROM STA. 58+40.00 TO STA. 69+02.93.
- ⑤ CONSTRUCT TEMPORARY BITUMINOUS PAVEMENT, TEMPORARY AGGREGATE SHOULDER AND TEMPORARY DITCH ON THE WEST SIDE OF BOWMAN AVENUE FROM STA. 58+78.16 TO STA. 61+05.13 AND STA. 62+43.69 TO STA. 71+75.76.
- ⑥ COMPLETE ALL FINISHED GRADING ALONG THE NORTH AND SOUTH SIDES OF WINTER AVENUE FROM STA. 141+50.00 TO BOWMAN AVENUE.

EROSION CONTROL:

1. MAINTAIN EXISTING TEMPORARY EROSION CONTROL MEASURES APPLIED IN STAGE 1 CONSTRUCTION IN ACCORDANCE WITH THE STANDARD SPECIFICATIONS FOR ROAD AND BRIDGE CONSTRUCTION, SPECIAL PROVISIONS AND AS DIRECTED BY THE ENGINEER.
2. PROVIDE, APPLY AND MAINTAIN TEMPORARY EROSION CONTROL MEASURES AT LOCATIONS INDICATED ON THE PLANS AND AS DIRECTED BY THE ENGINEER DURING CONSTRUCTION IN ACCORDANCE WITH THE STANDARD SPECIFICATIONS FOR ROAD AND BRIDGE CONSTRUCTION AND SPECIAL PROVISIONS.

PLAN	SURVEYED	BY	DATE
NOTE BOOK	FLOWN		
	REVISIONS		
	NO. OF WAY CHECKED		
	CADD FILE NAME		

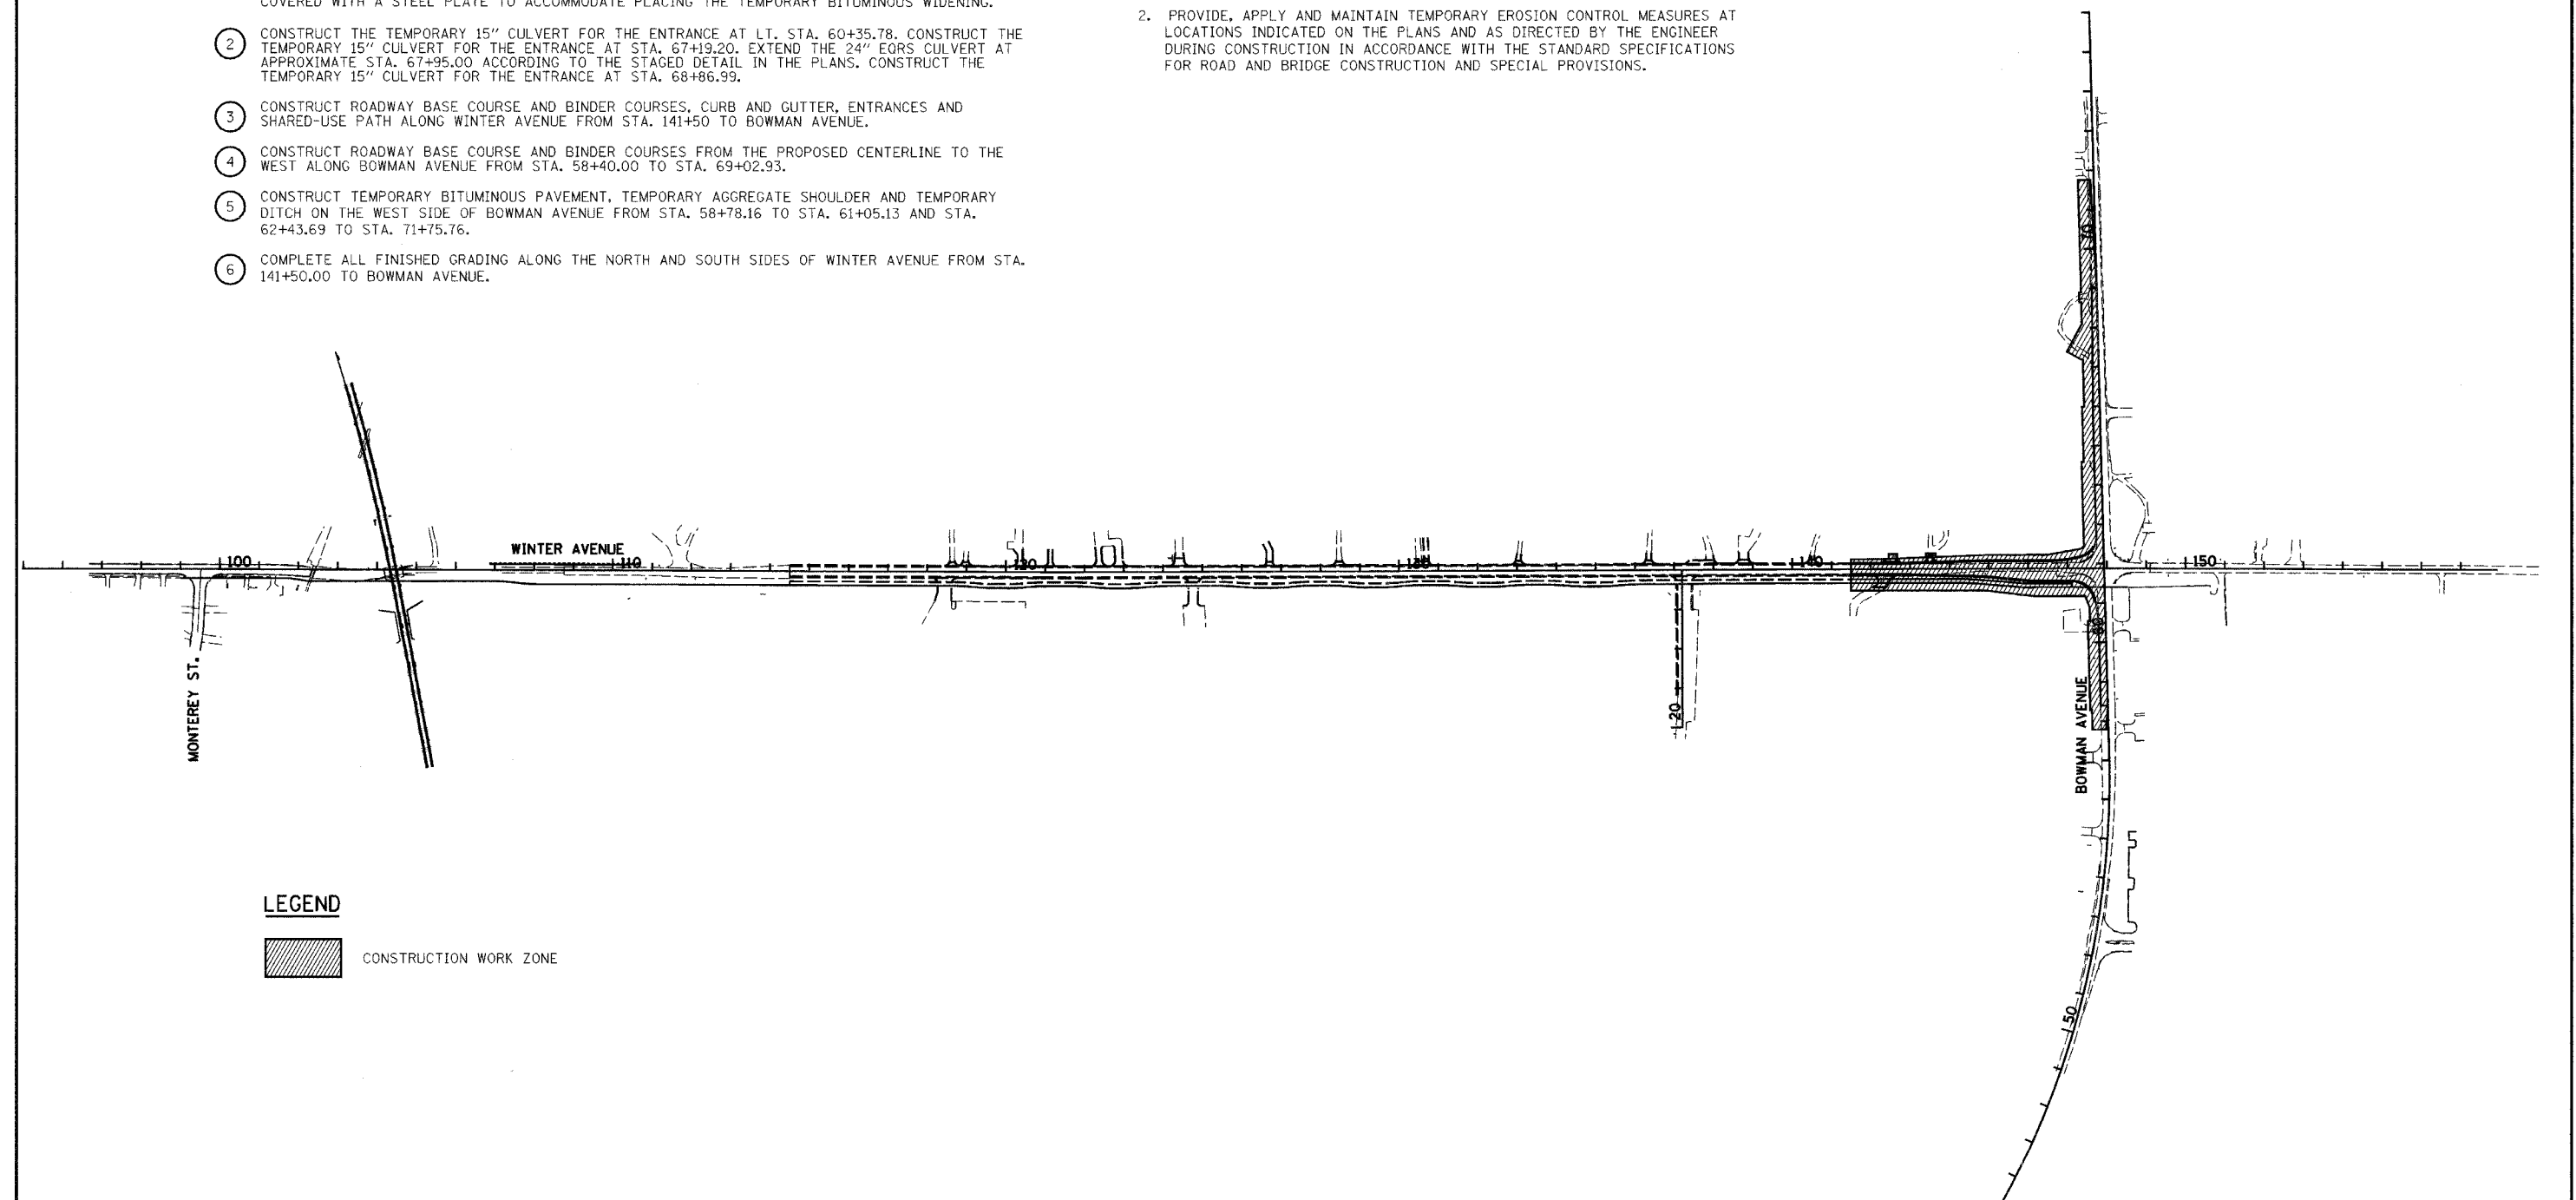

LEGEND

CONSTRUCTION WORK ZONE

REVISIONS	
NAME	DATE

CITY OF DANVILLE, ILLINOIS
WINTER AVENUE RECONSTRUCTION
 TEMPORARY EROSION CONTROL PLAN
 OVERALL STAGE 2

SCALE: 1" = 200' DATE: 12/21/06
 DRAWN BY: MLS CHECKED BY: SRS