



F.A.U. RTE.	SECTION	COUNTY	TOTAL SHEETS	SHEET NO.
6998	99-00209-01-PV	VERMILION	296	192
STA. 48+00		TO STA. 60+00		
FED. ROAD DIST. NO. ILLINOIS		FED. AID PROJECT-		
CONTRACT NO.: 91358				

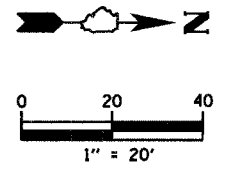

PLAN	SURVEYED	DATE
NO.	BY	
	NOTED	
	DESIGNED	
	CHECKED	
	BY	
	DATE	

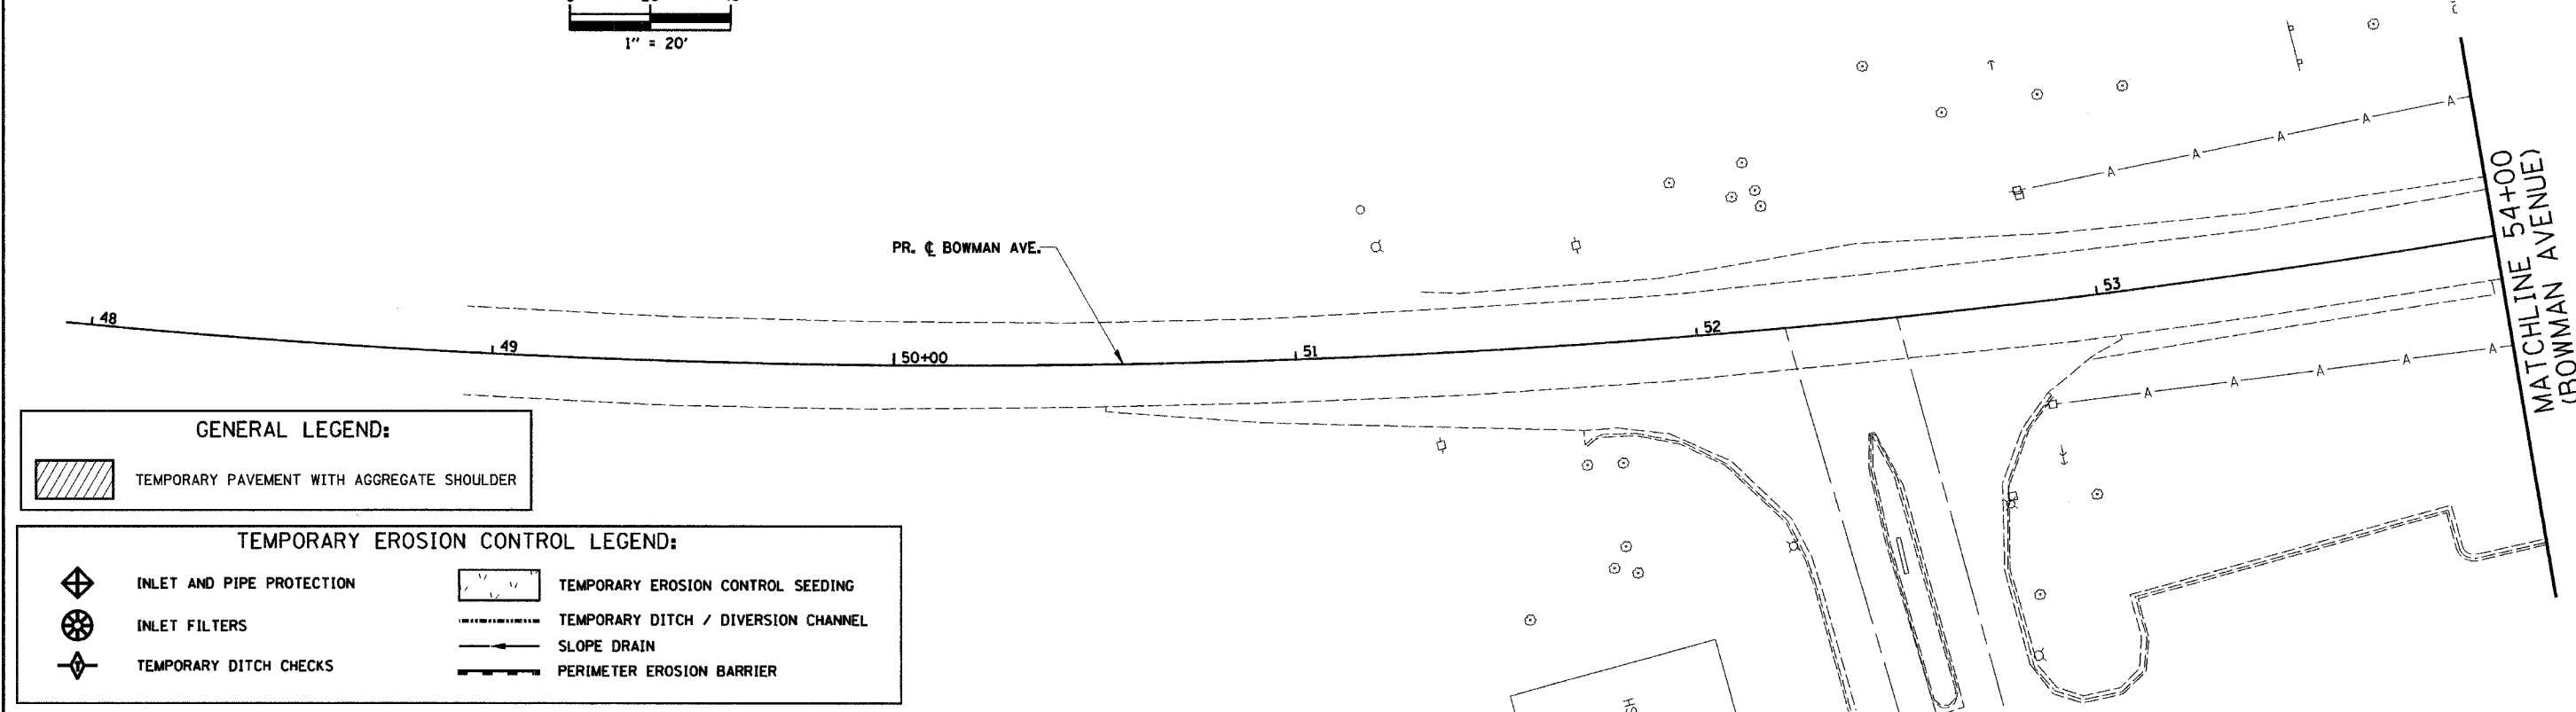


**GENERAL LEGEND:**

TEMPORARY PAVEMENT WITH AGGREGATE SHOULDER

**TEMPORARY EROSION CONTROL LEGEND:**

INLET AND PIPE PROTECTION	TEMPORARY EROSION CONTROL SEEDING
INLET FILTERS	TEMPORARY DITCH / DIVERSION CHANNEL
TEMPORARY DITCH CHECKS	SLOPE DRAIN
	PERIMETER EROSION BARRIER

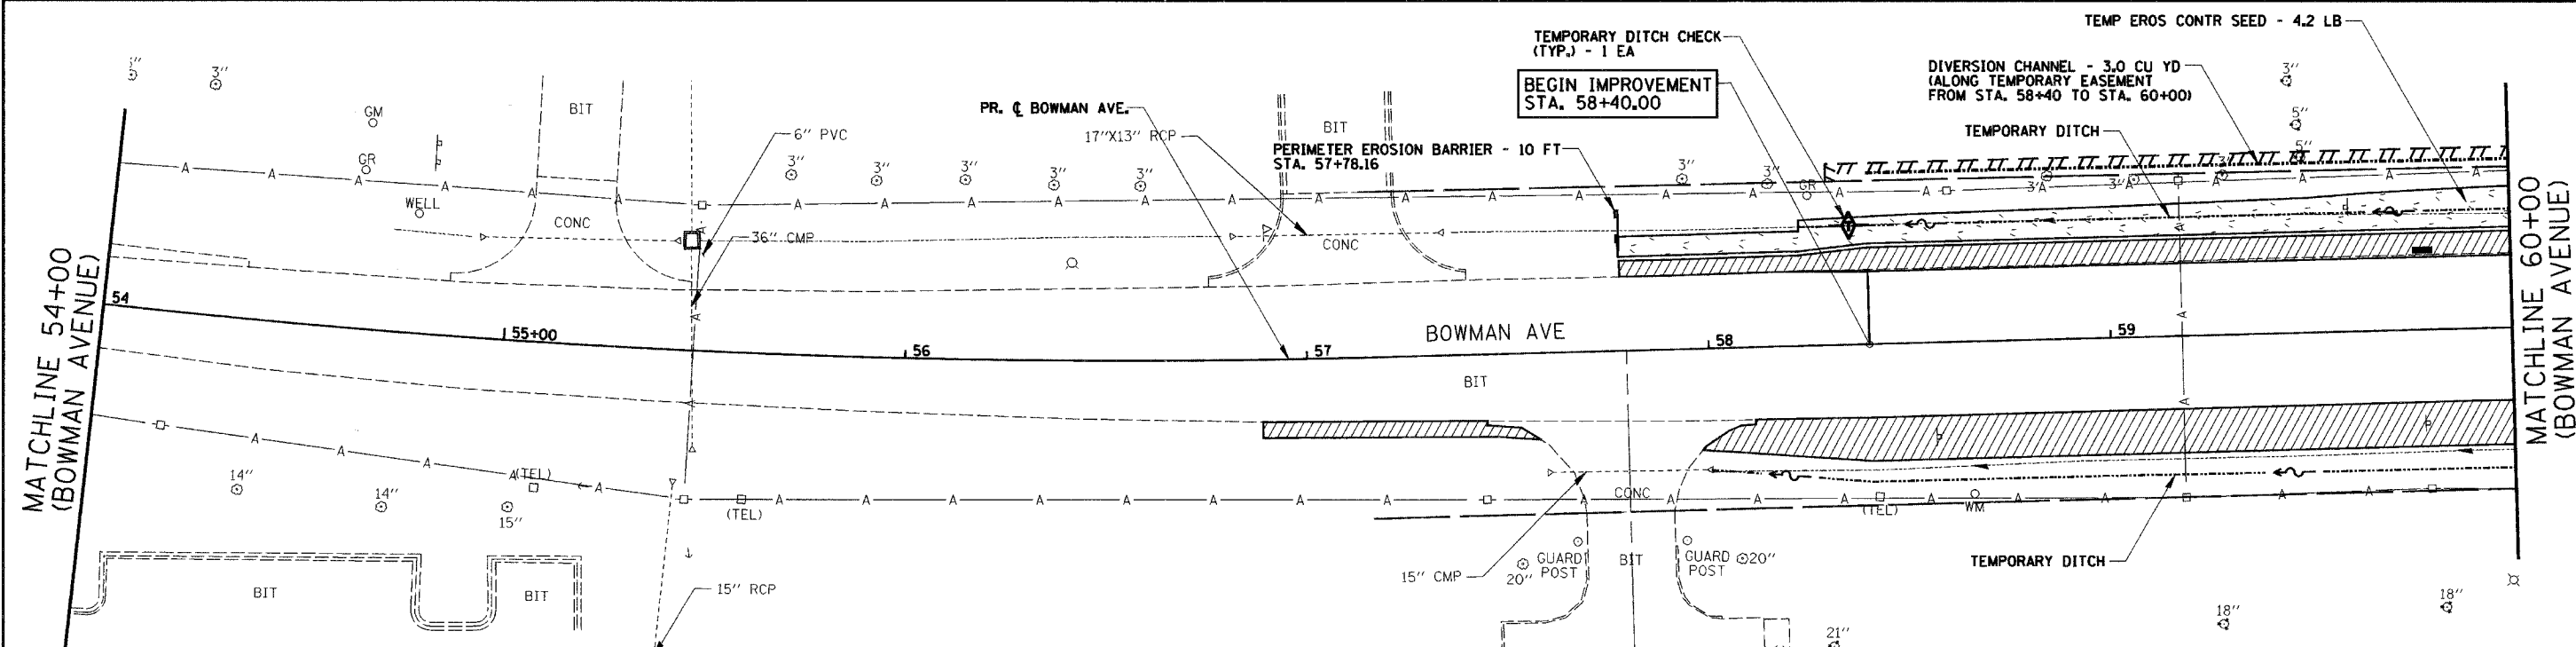

REVISIONS	
NAME	DATE

CITY OF DANVILLE, ILLINOIS  
**WINTER AVENUE RECONSTRUCTION**  
**TEMPORARY EROSION CONTROL PLAN**  
**STAGE 2**  
**BOWMAN AVENUE**  
**STA. 48+00 TO STA. 60+00**  
 SCALE: 1" = 20'      DATE: 12/21/06  
 DRAWN BY: MLS      CHECKED BY: MBF