
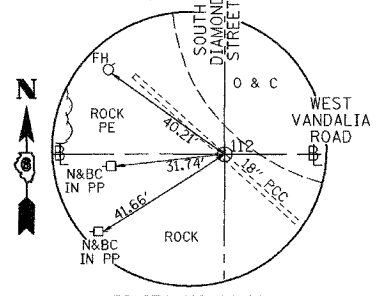
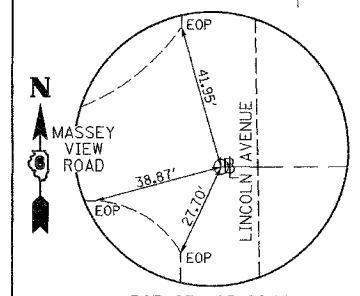



FAU R/E	SECTION	COUNTY	TOTAL SHEETS	SHEET NO.
8178	05-00016-01-PV	MORGAN	31	8
STA. 109+00		TO STA. 115+00		
FED. ROAD DIST. NO.		ILLINOIS FED. AID PROJECT		

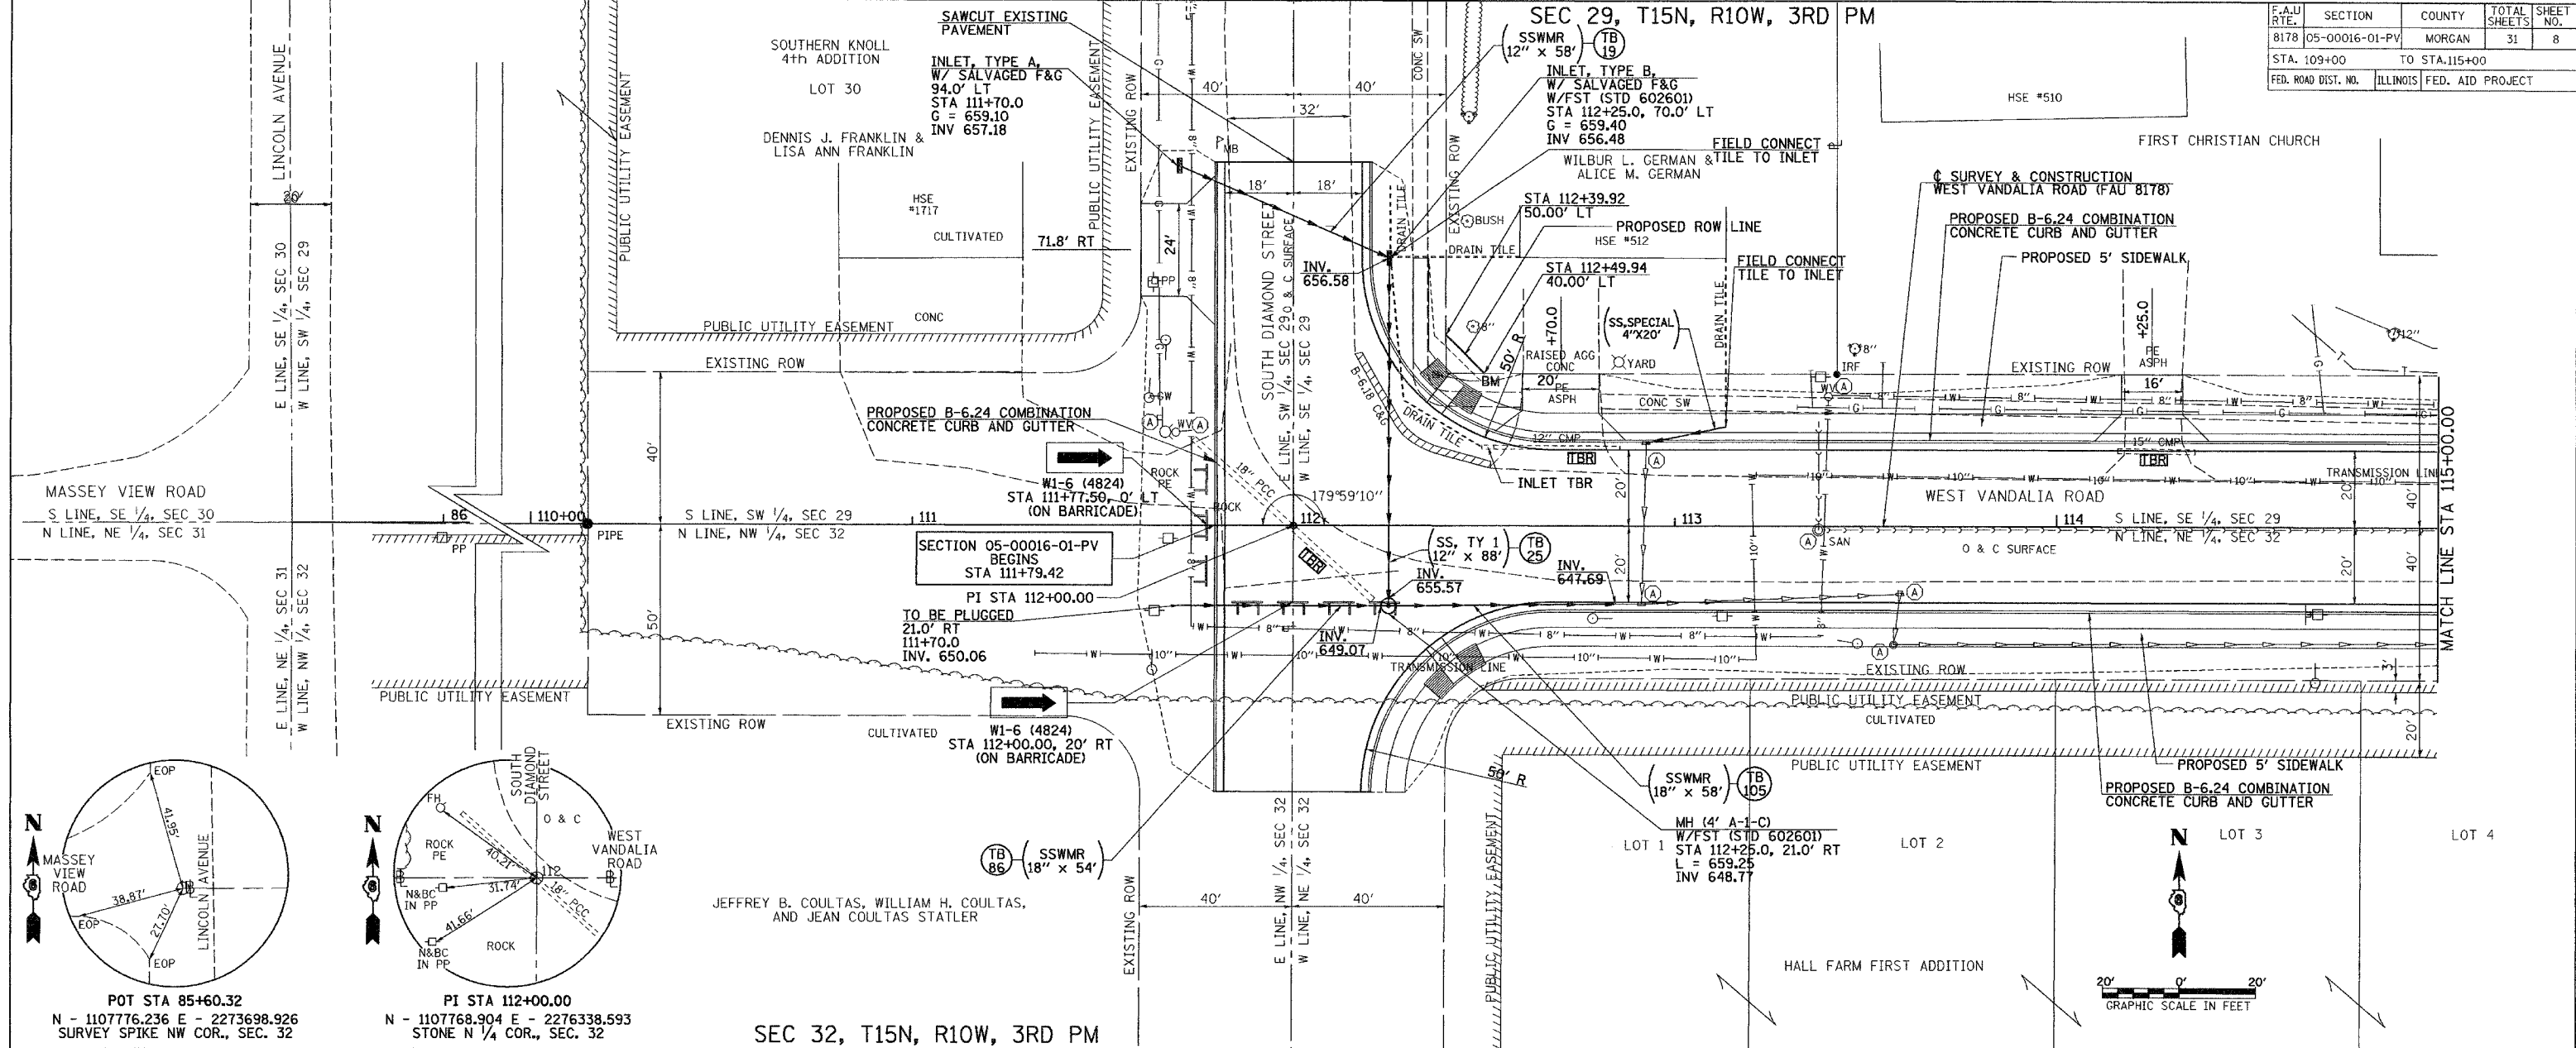

POT STA 85+60.32
N - 1107776.236 E - 2273698.926
SURVEY SPIKE NW COR., SEC. 32

PI STA 112+00.00
N - 1107768.904 E - 2276338.593
STONE N 1/4 COR., SEC. 32

SEC 32, T15N, R10W, 3RD PM

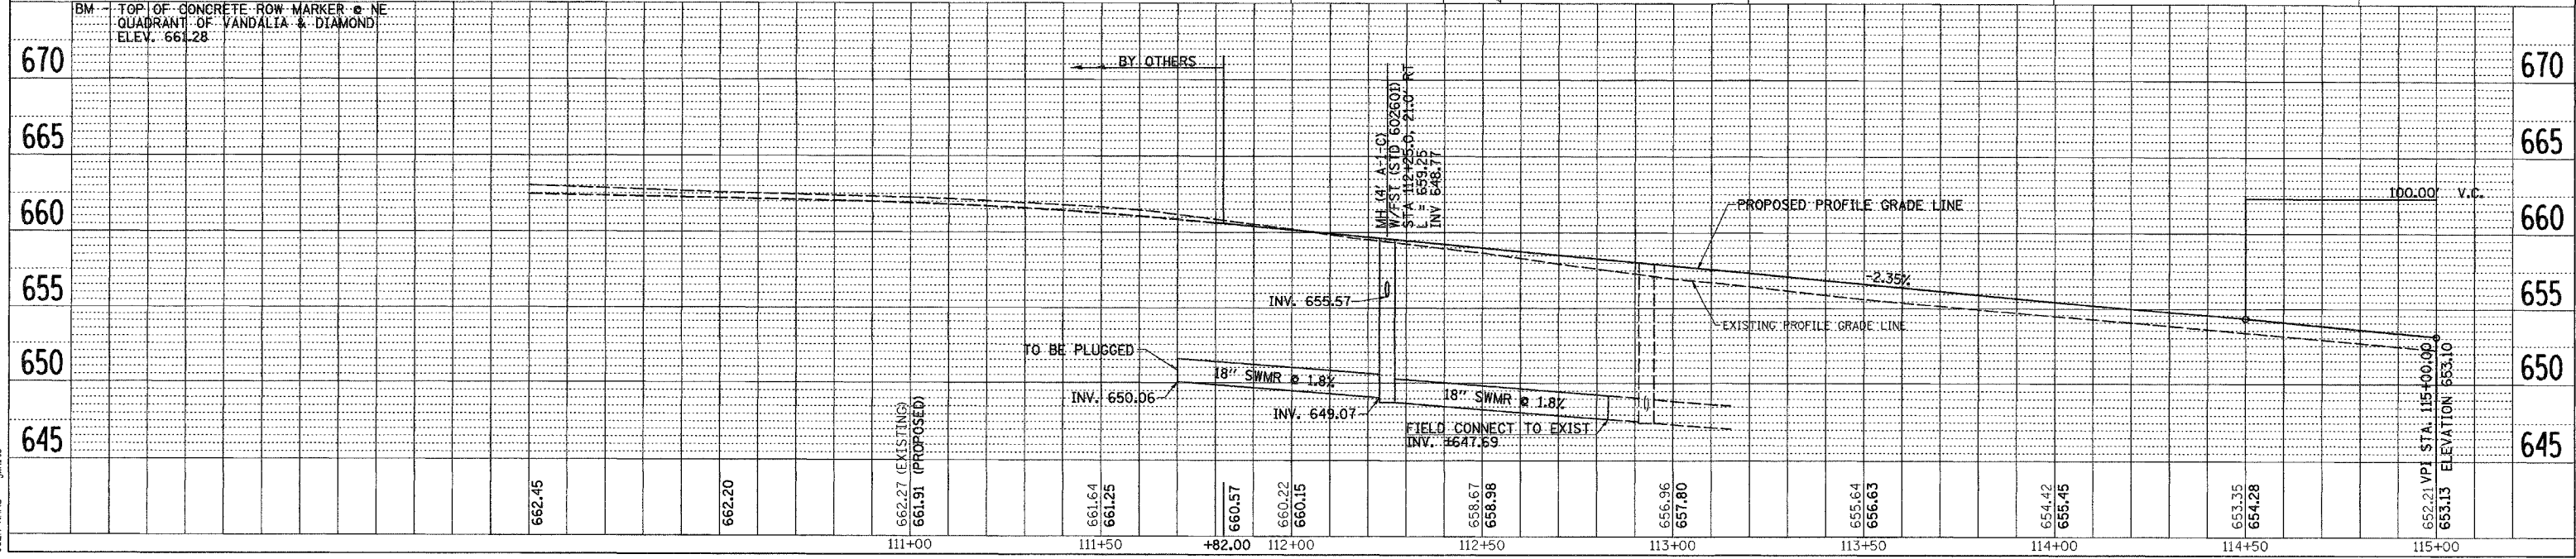

WEST VANDALIA RD, PLAN AND PROFILE, STA 109+00 TO STA 115+00

PLAN

DATE	
BY	
REVISIONS	
NO.	
DATE	
BY	
DESCRIPTION	

PROFILE

DATE	
BY	
REVISIONS	
NO.	
DATE	
BY	
DESCRIPTION	

PLOT DATE = 01/25/2007
FILE NAME = V:\2448\93433\APP1.dgn
PLOT SCALE = 20/8489 = 1/IN.
USER NAME = jwhite