


CONTRACT NO. 93433				
FAU RTE.	SECTION	COUNTY	TOTAL SHEETS	SHEET NO.
8178	05-00016-01-PV	MORGAN	31	16
STA. 109+00		TO STA. 115+00		
FED. ROAD DIST. NO.	ILLINOIS	FED. AID PROJECT		

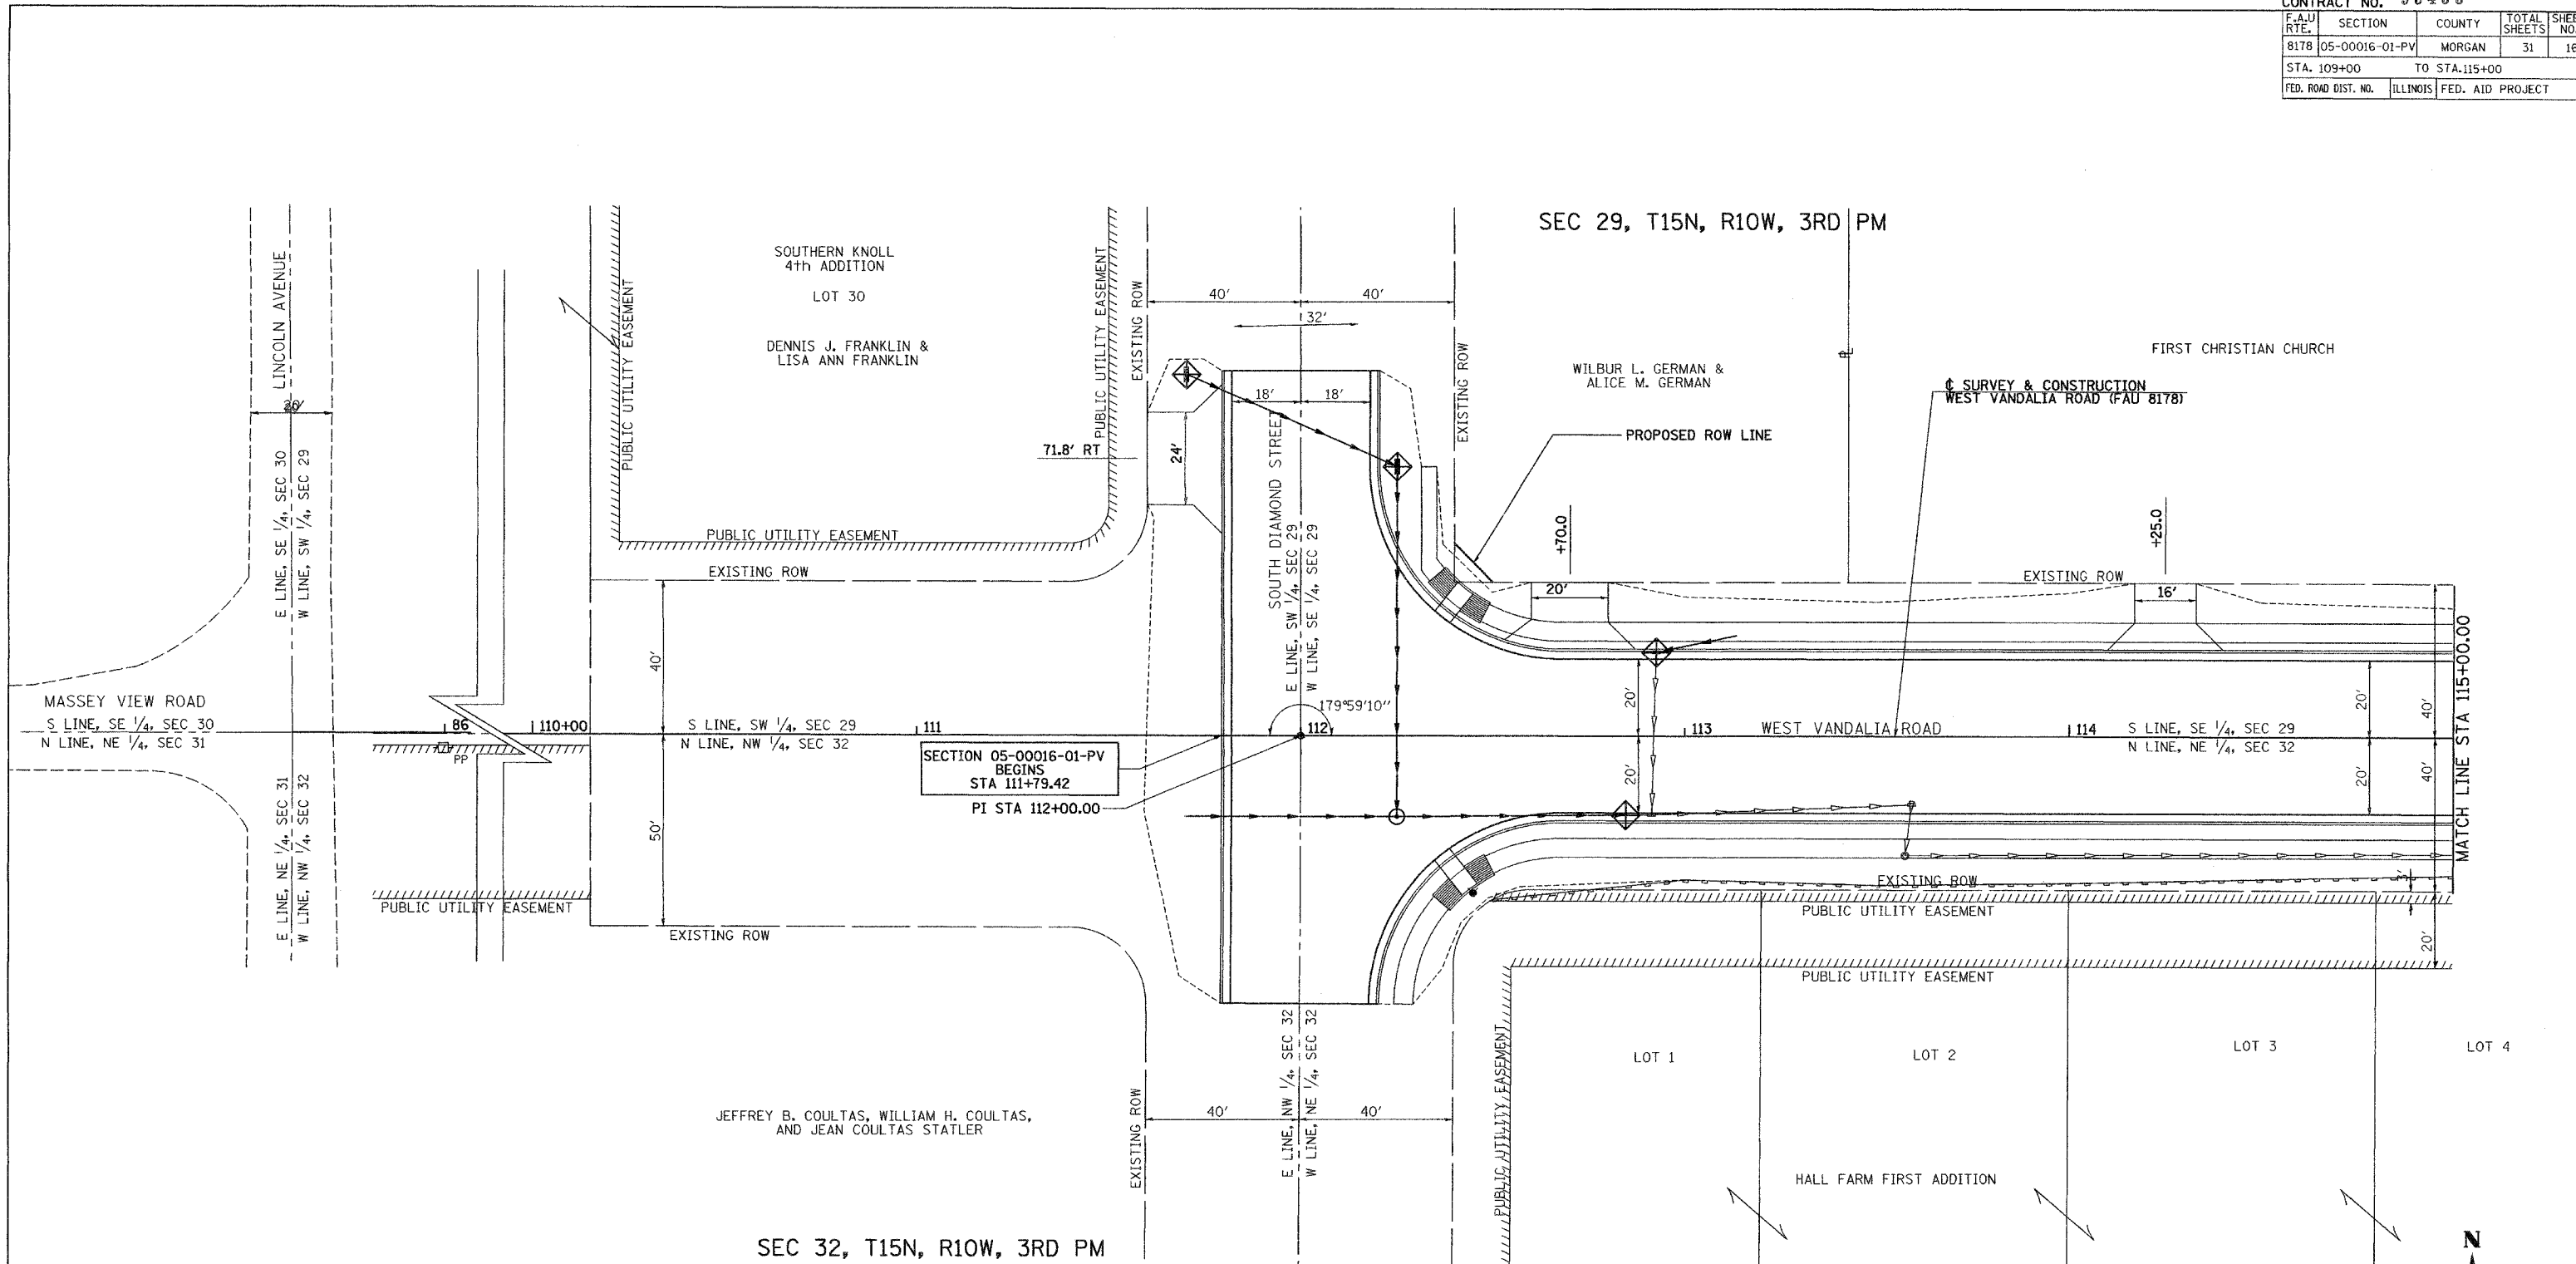

SECTION 05-00016-01-PV
 BEGINS
 STA 111+79.42
 PI STA 112+00.00

LEGEND FOR STORM WATER POLLUTION PREVENTION PLAN

ITEM	SYMBOL
INLET PIPE PROTECTION (I&PP) (HAY OR STRAW BALE DITCH CHECKS OR APPROVED SUBSTITUTION)	
PERIMETER EROSION BARRIER	

GENERAL NOTES:
 ALL ITEMS SHALL BE CONSTRUCTED AS SHOWN ON THIS SHEET,
 ON STANDARD 280001, AND AS DIRECTED BY THE ENGINEER.

REVISIONS	
NAME	DATE

ILLINOIS DEPARTMENT OF TRANSPORTATION

**WEST VANDALIA ROAD
 EROSION CONTROL PLAN**

SCALE: DATE 1/12/2007

DRAWN BY JCW
 CHECKED BY JRB

