



F.A.U. RTE.	SECTION	COUNTY	TOTAL SHEETS	SHEET NO.
B178	05-00016-01-PV	MORGAN	31	19
STA. 126+00		TO STA. 132+00		
FED. ROAD DIST. NO.		ILLINOIS FED. AID PROJECT		

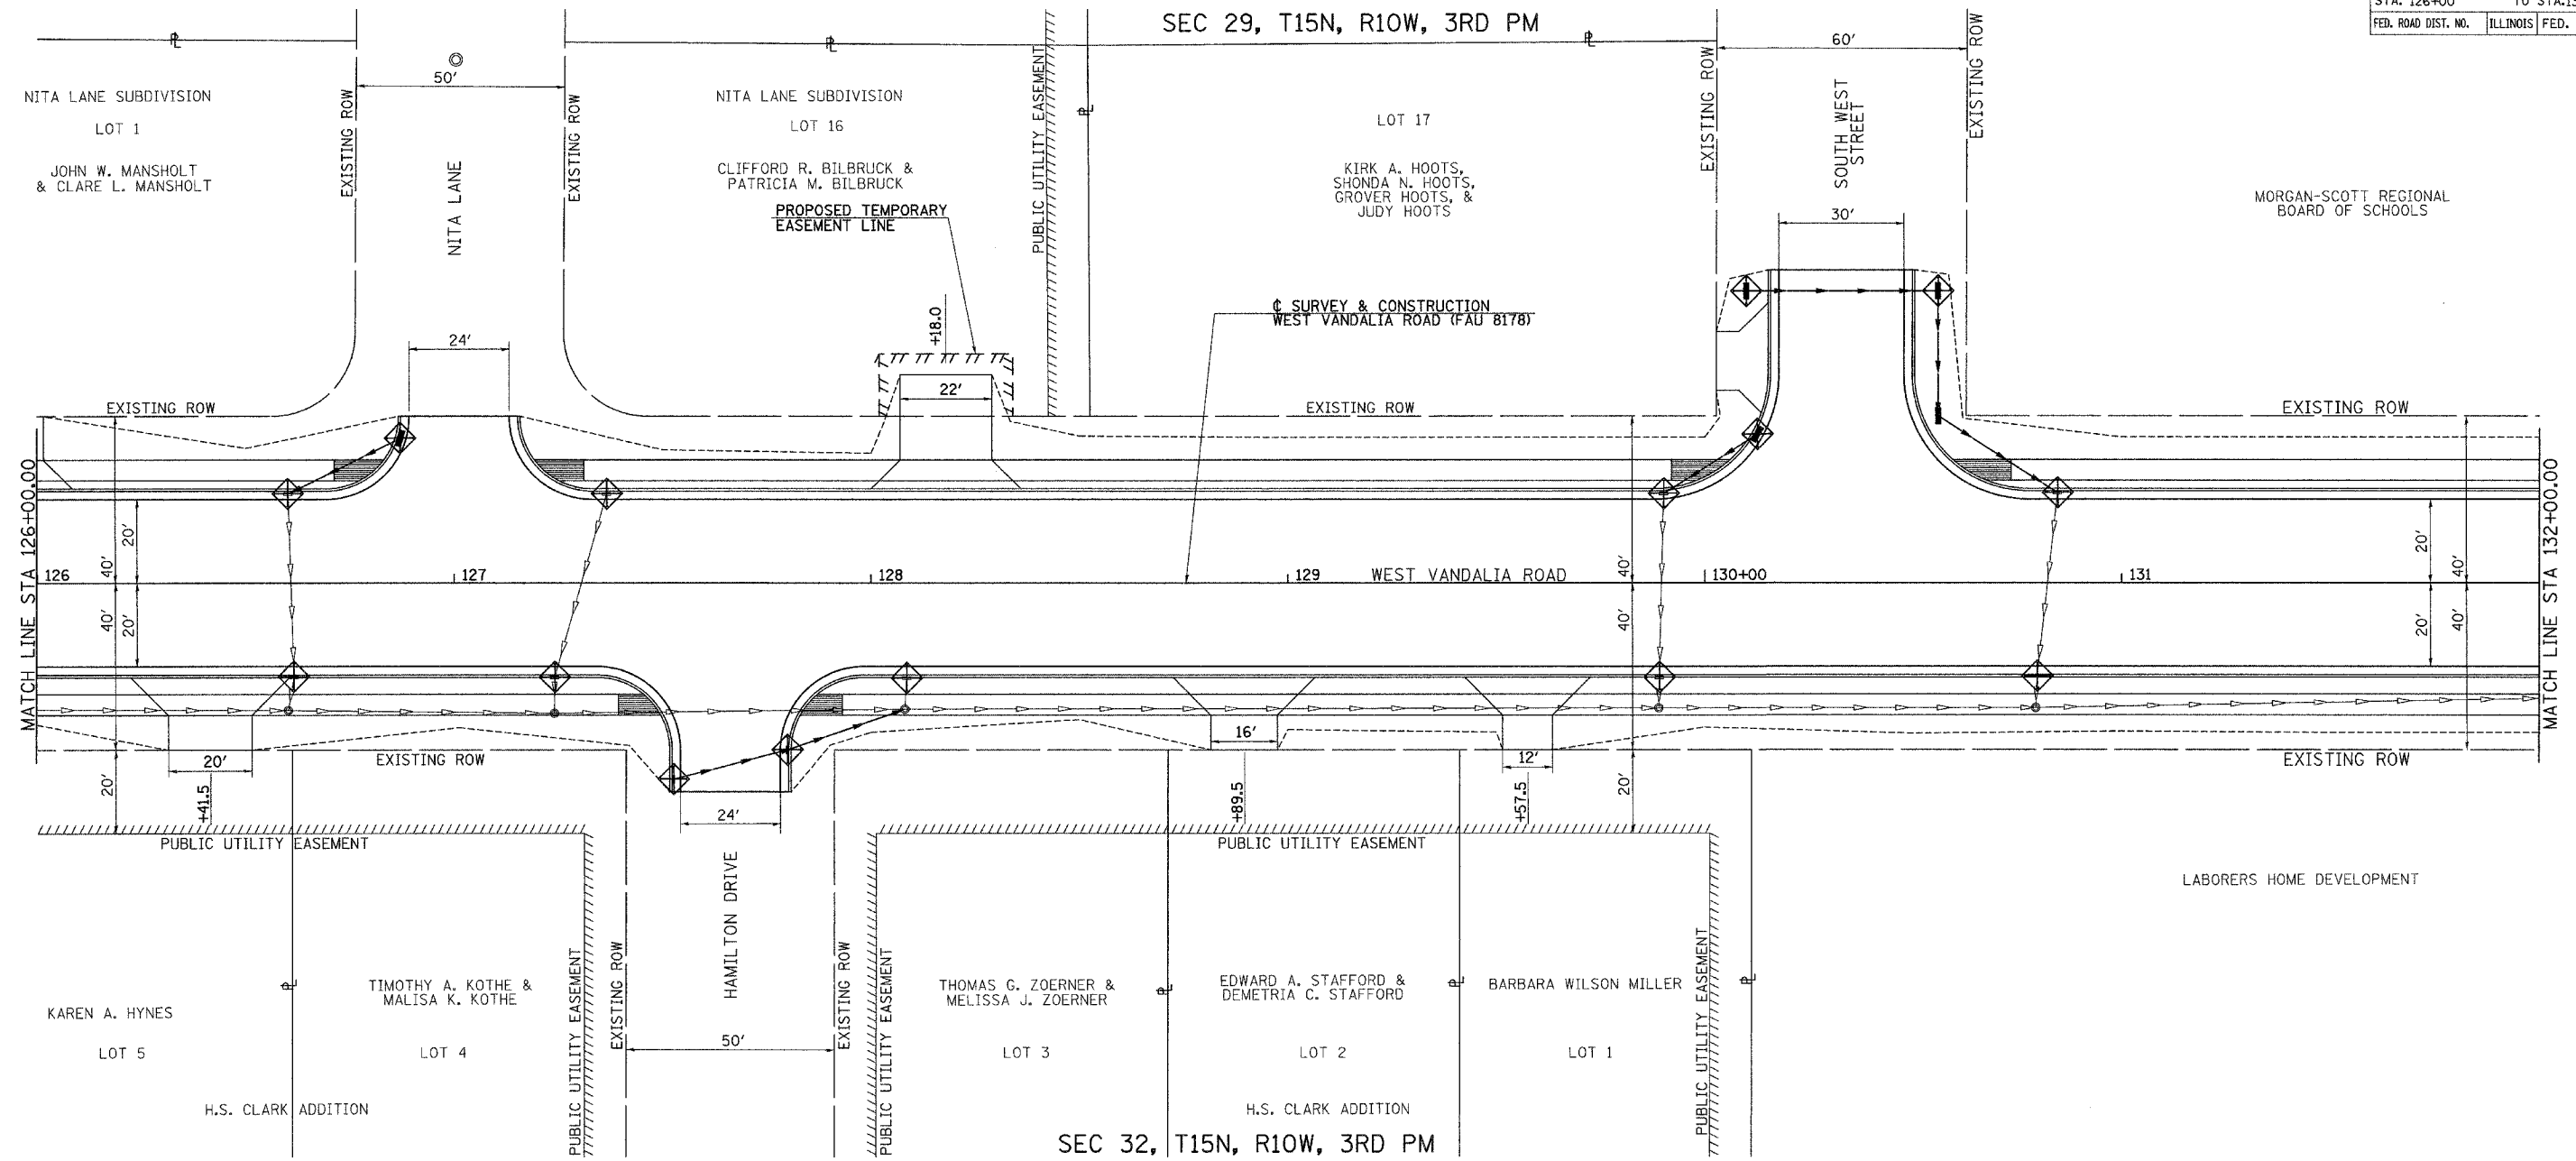

LEGEND FOR STORM WATER POLLUTION PREVENTION PLAN

ITEM	SYMBOL
INLET PIPE PROTECTION (I&PP) (HAY OR STRAW BALE DITCH CHECKS OR APPROVED SUBSTITUTION)	
PERIMETER EROSION BARRIER	

GENERAL NOTES:
ALL ITEMS SHALL BE CONSTRUCTED AS SHOWN ON THIS SHEET,
ON STANDARD 280001, AND AS DIRECTED BY THE ENGINEER.

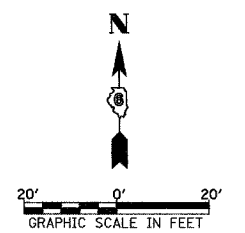

REVISIONS	
NAME	DATE

ILLINOIS DEPARTMENT OF TRANSPORTATION

**WEST VANDALIA ROAD
EROSION CONTROL PLAN**

SCALE: _____
DATE 1/12/2007

DRAWN BY JCW
CHECKED BY JRB