


K:\Kankakee\0607503 Rwy 4-22 Rehab\Draw\Sheet  
 FILE: rwy-pp-1.dwg  
 LAYOUT: Layout1  
 UPDATE BY: johse  
 SURVEY BOOK #  
 DATE: Fri 1/26/07 3:35pm  
 XREF DWG: tbclnt.dwg  
 tb.dwg  
 tprfgrd.dwg  
 rwy-base.dwg

REVISIONS		
NUMBER	BY	DATE

 


**GREATER KANKAKEE AIRPORT  
 KANKAKEE, ILLINOIS**

**REHABILITATE RUNWAY 4/22**

**RUNWAY 4/22 PLAN AND PROFILE  
 STA. 98+00 TO STA. 111+50**

© copyright CMT, Inc.  
**CMT**  
 CRAWFORD, MURPHY & TILLY, INC.  
 CONSULTING ENGINEERS  
 License No. 184-000613

DESIGN BY:	CAL
DRAWN BY:	JRO
CHECKED BY:	CAL
APPROVED BY:	DLP
DATE:	01/26/07
JOB No:	06075-03
IL PROJECT:	IKK-3660
A.I.P. PROJECT:	3-17-0057-B12
SHEET 5 OF 14 SHEETS	

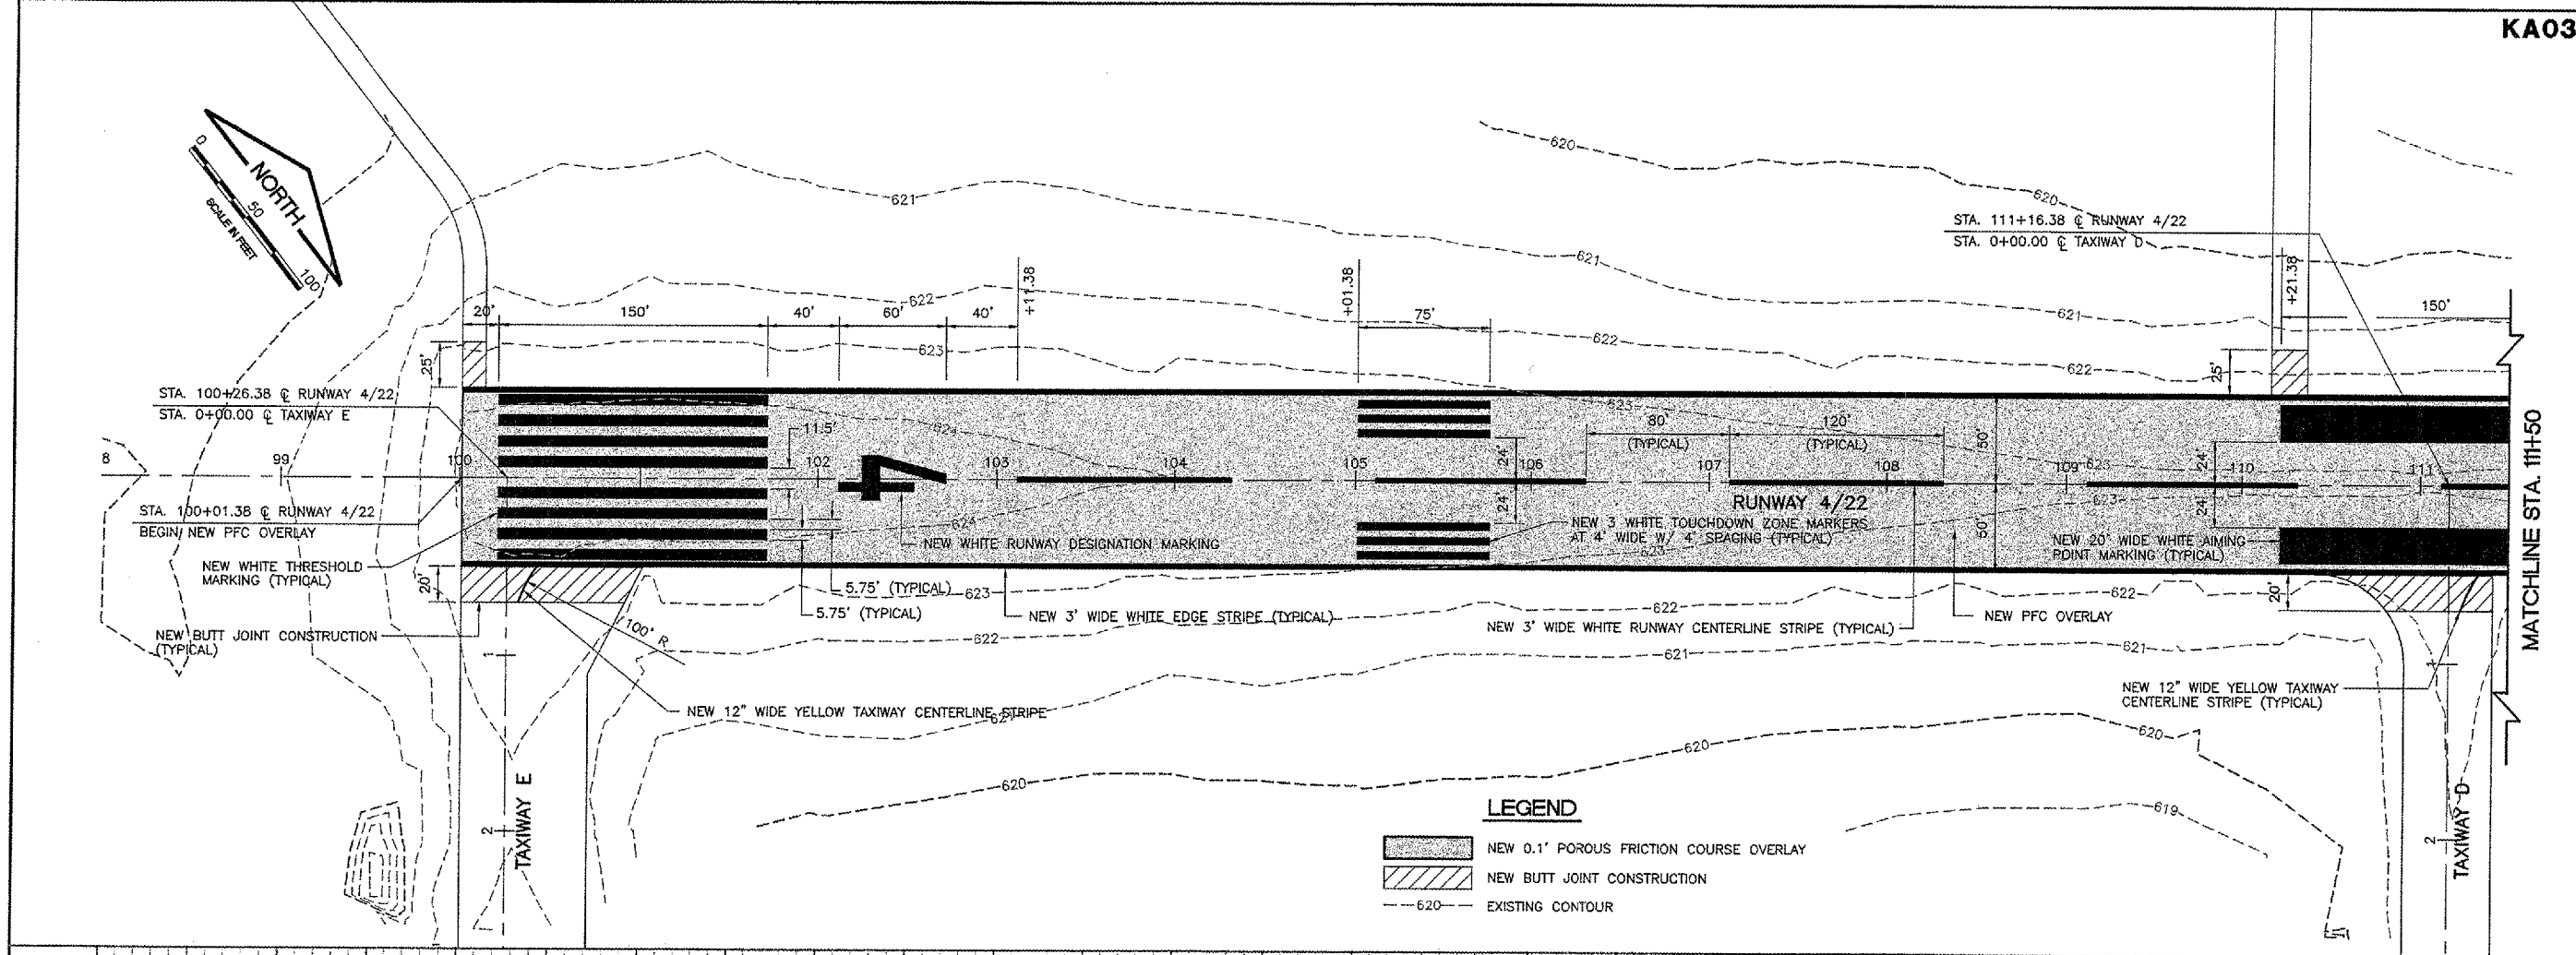

**LEGEND**

- NEW 0.1' POROUS FRICTION COURSE OVERLAY
- NEW BUTT JOINT CONSTRUCTION
- EXISTING CONTOUR

