
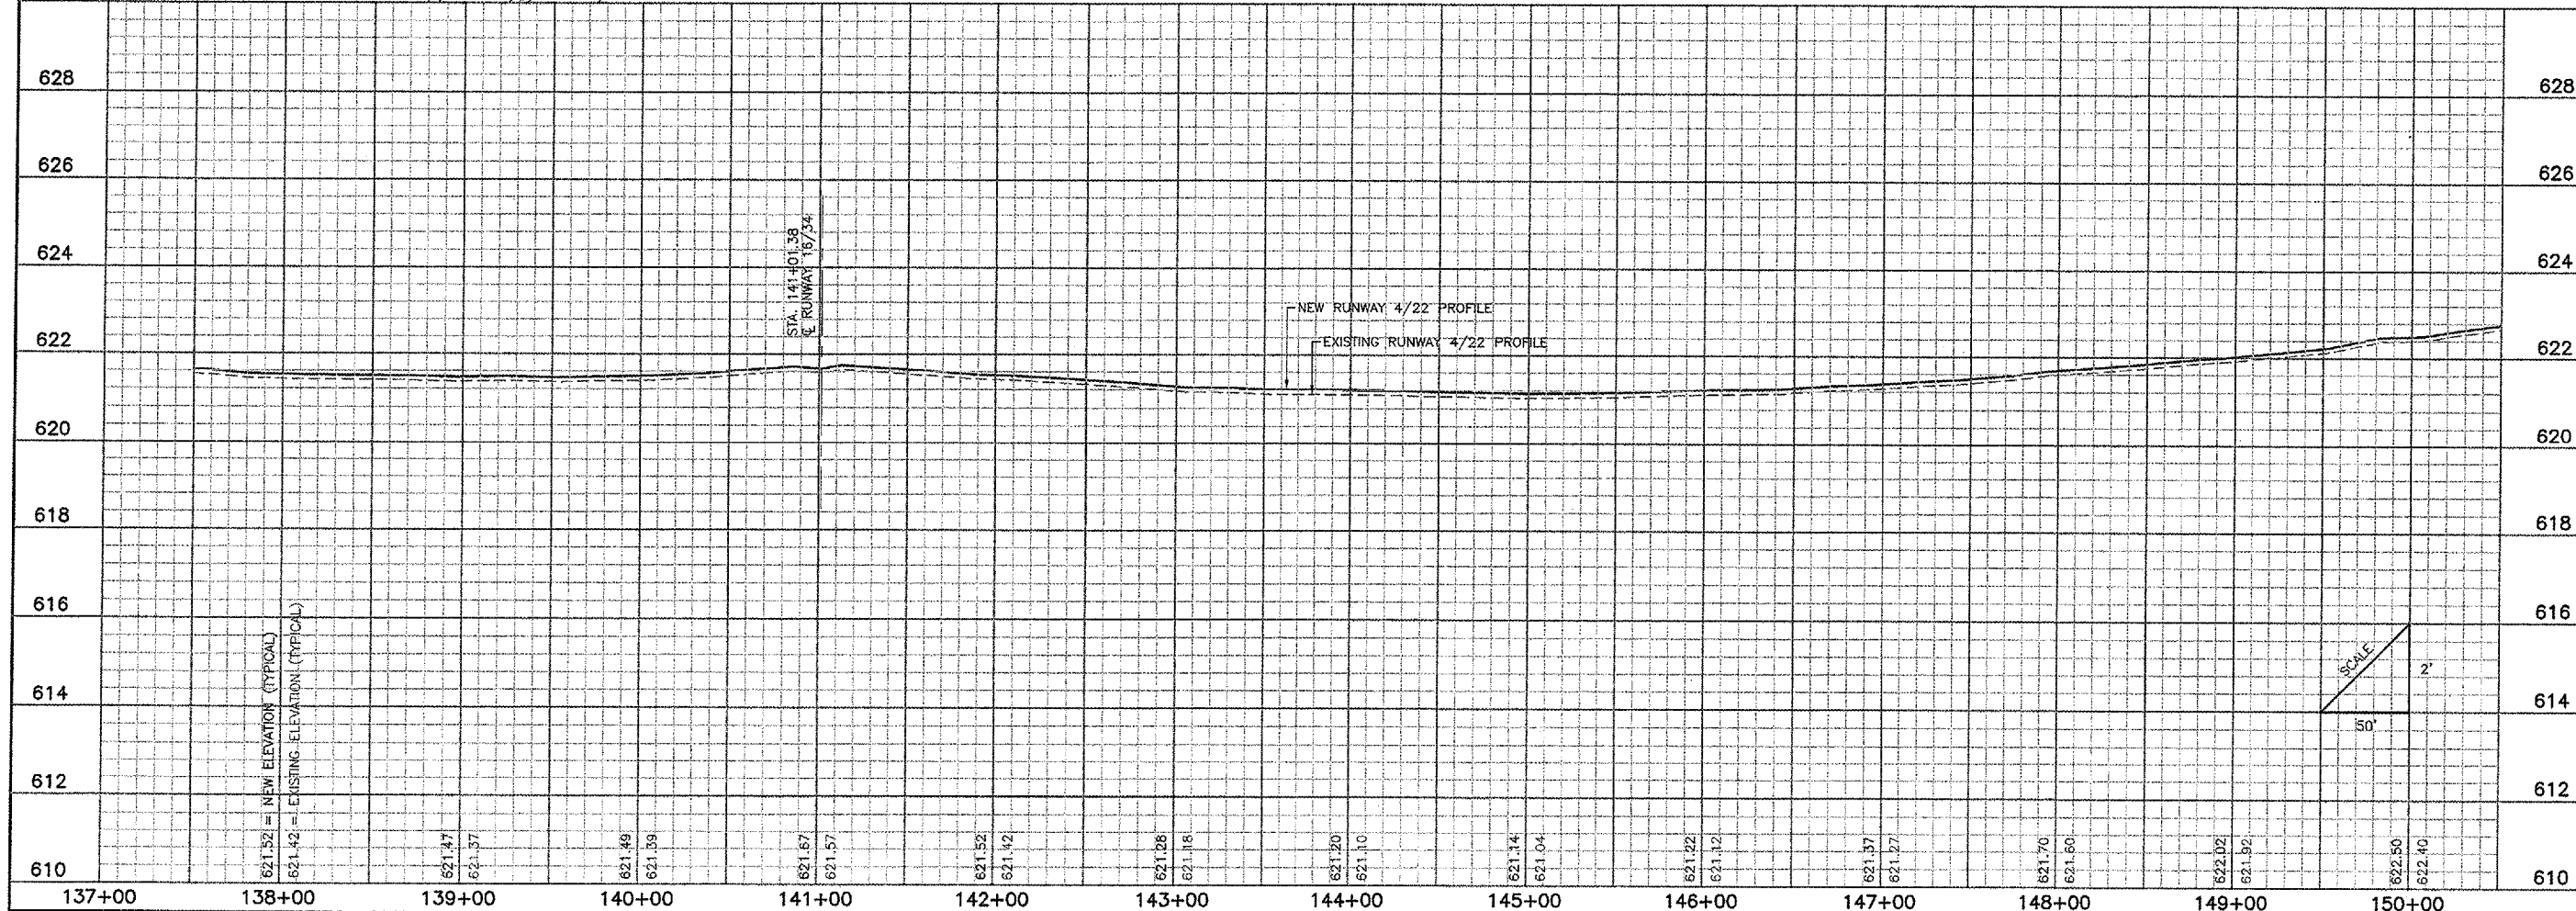
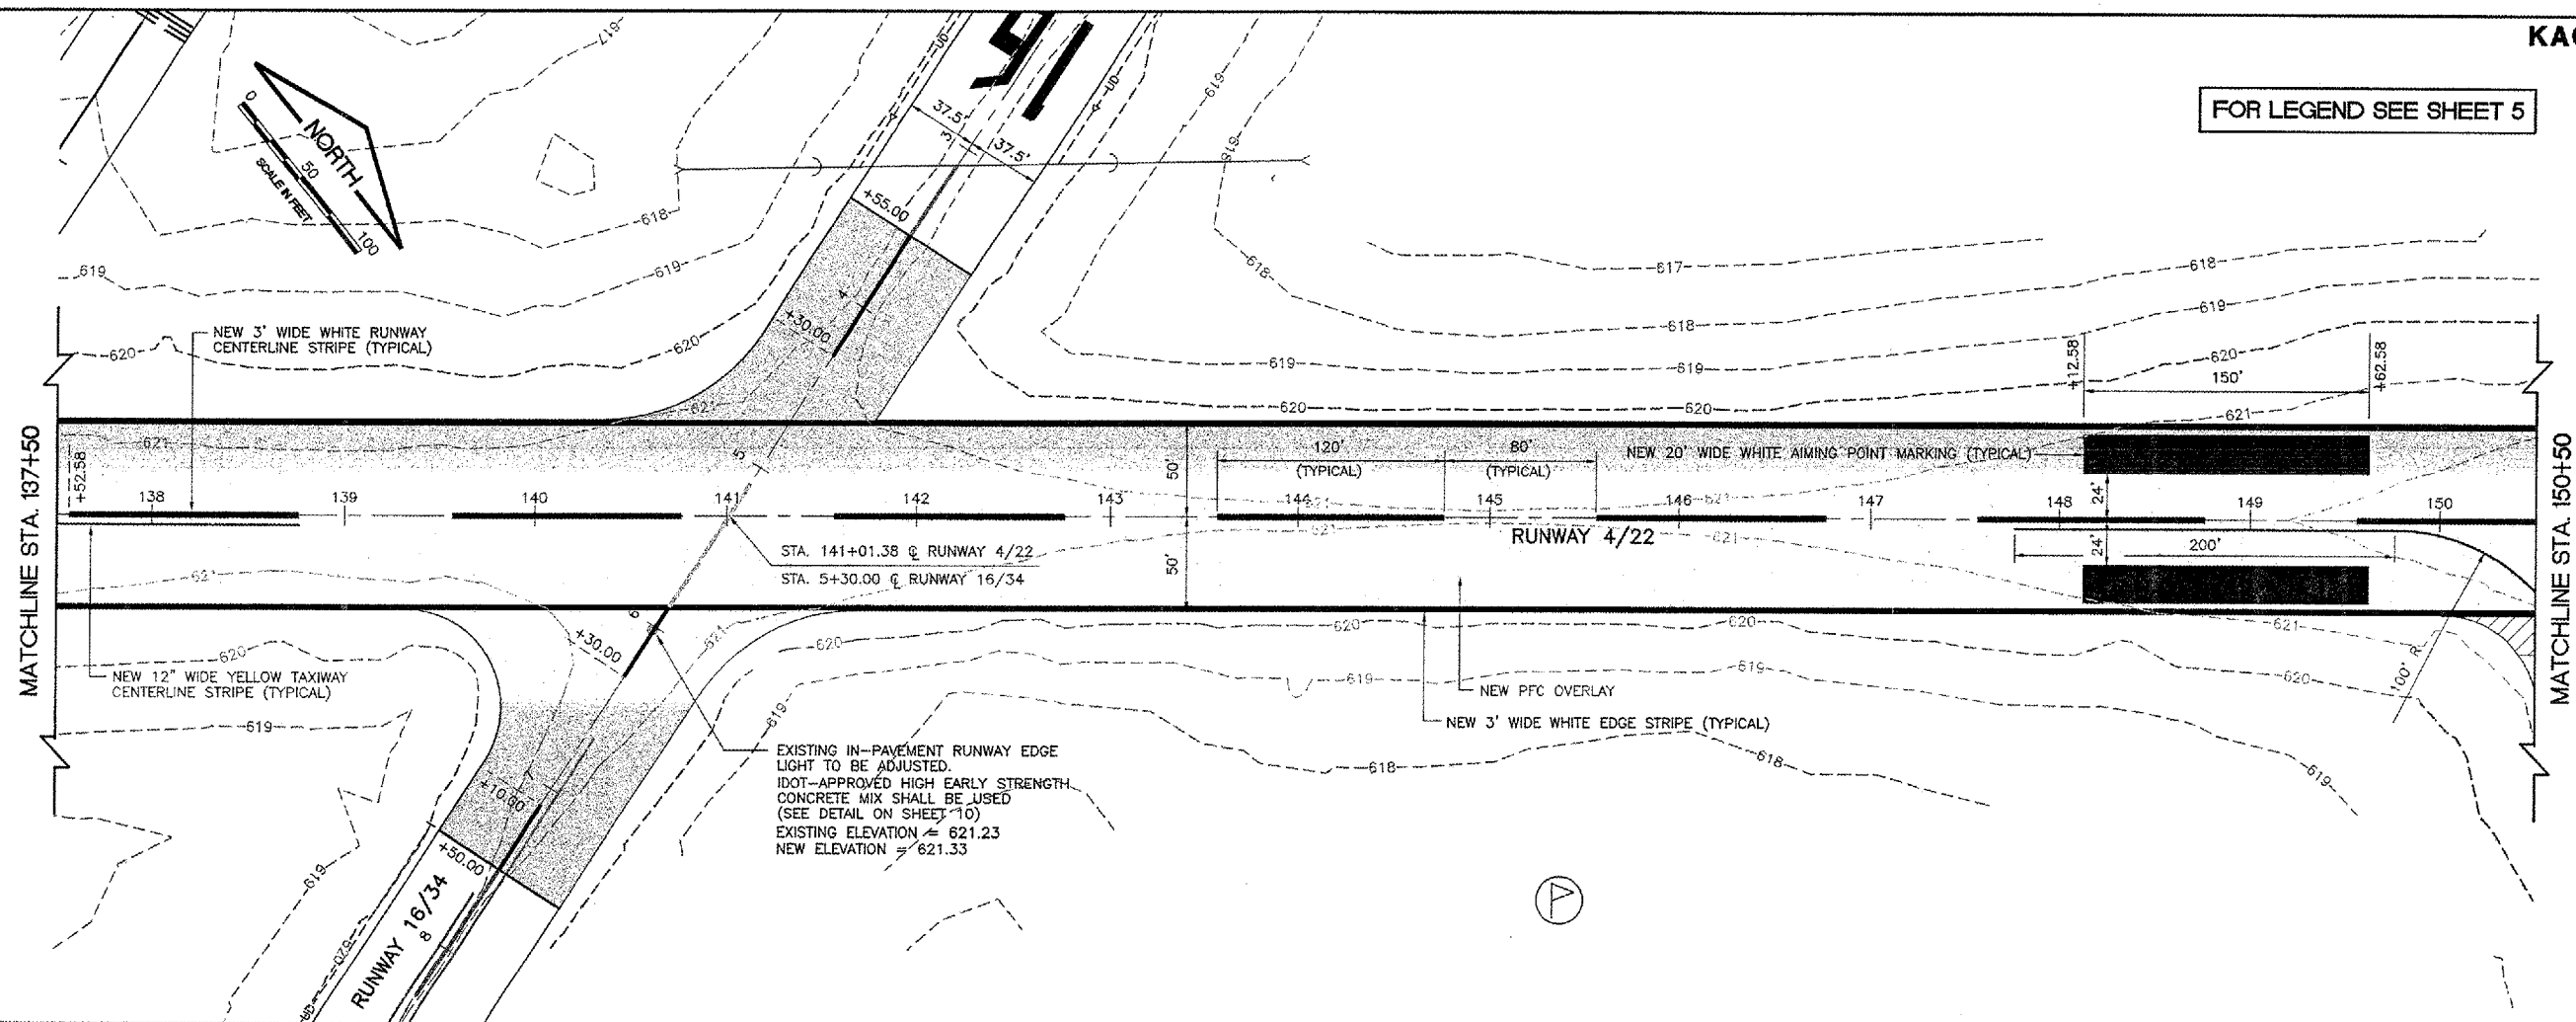


FOR LEGEND SEE SHEET 5

REVISIONS

NUMBER	BY	DATE

 

**GREATER KANKAKEE AIRPORT
 KANKAKEE, ILLINOIS**

REHABILITATE RUNWAY 4/22

**RUNWAY 4/22 PLAN AND PROFILE
 STA. 137+50 TO STA. 150+50**

© Copyright CMT, Inc.

CMT
 CRANFORD, MURPHY & TILLY, INC.
 CONSULTING ENGINEERS
 License No. 184-000518

DESIGN BY:	CAL
DRAWN BY:	JRO
CHECKED BY:	CAL
APPROVED BY:	DLP
DATE:	01/26/07
JOB No:	06075-03
IL PROJECT: IKK-3660 A.I.P. PROJECT: 3-17-0057-B12	
SHEET 8 OF 14 SHEETS	