
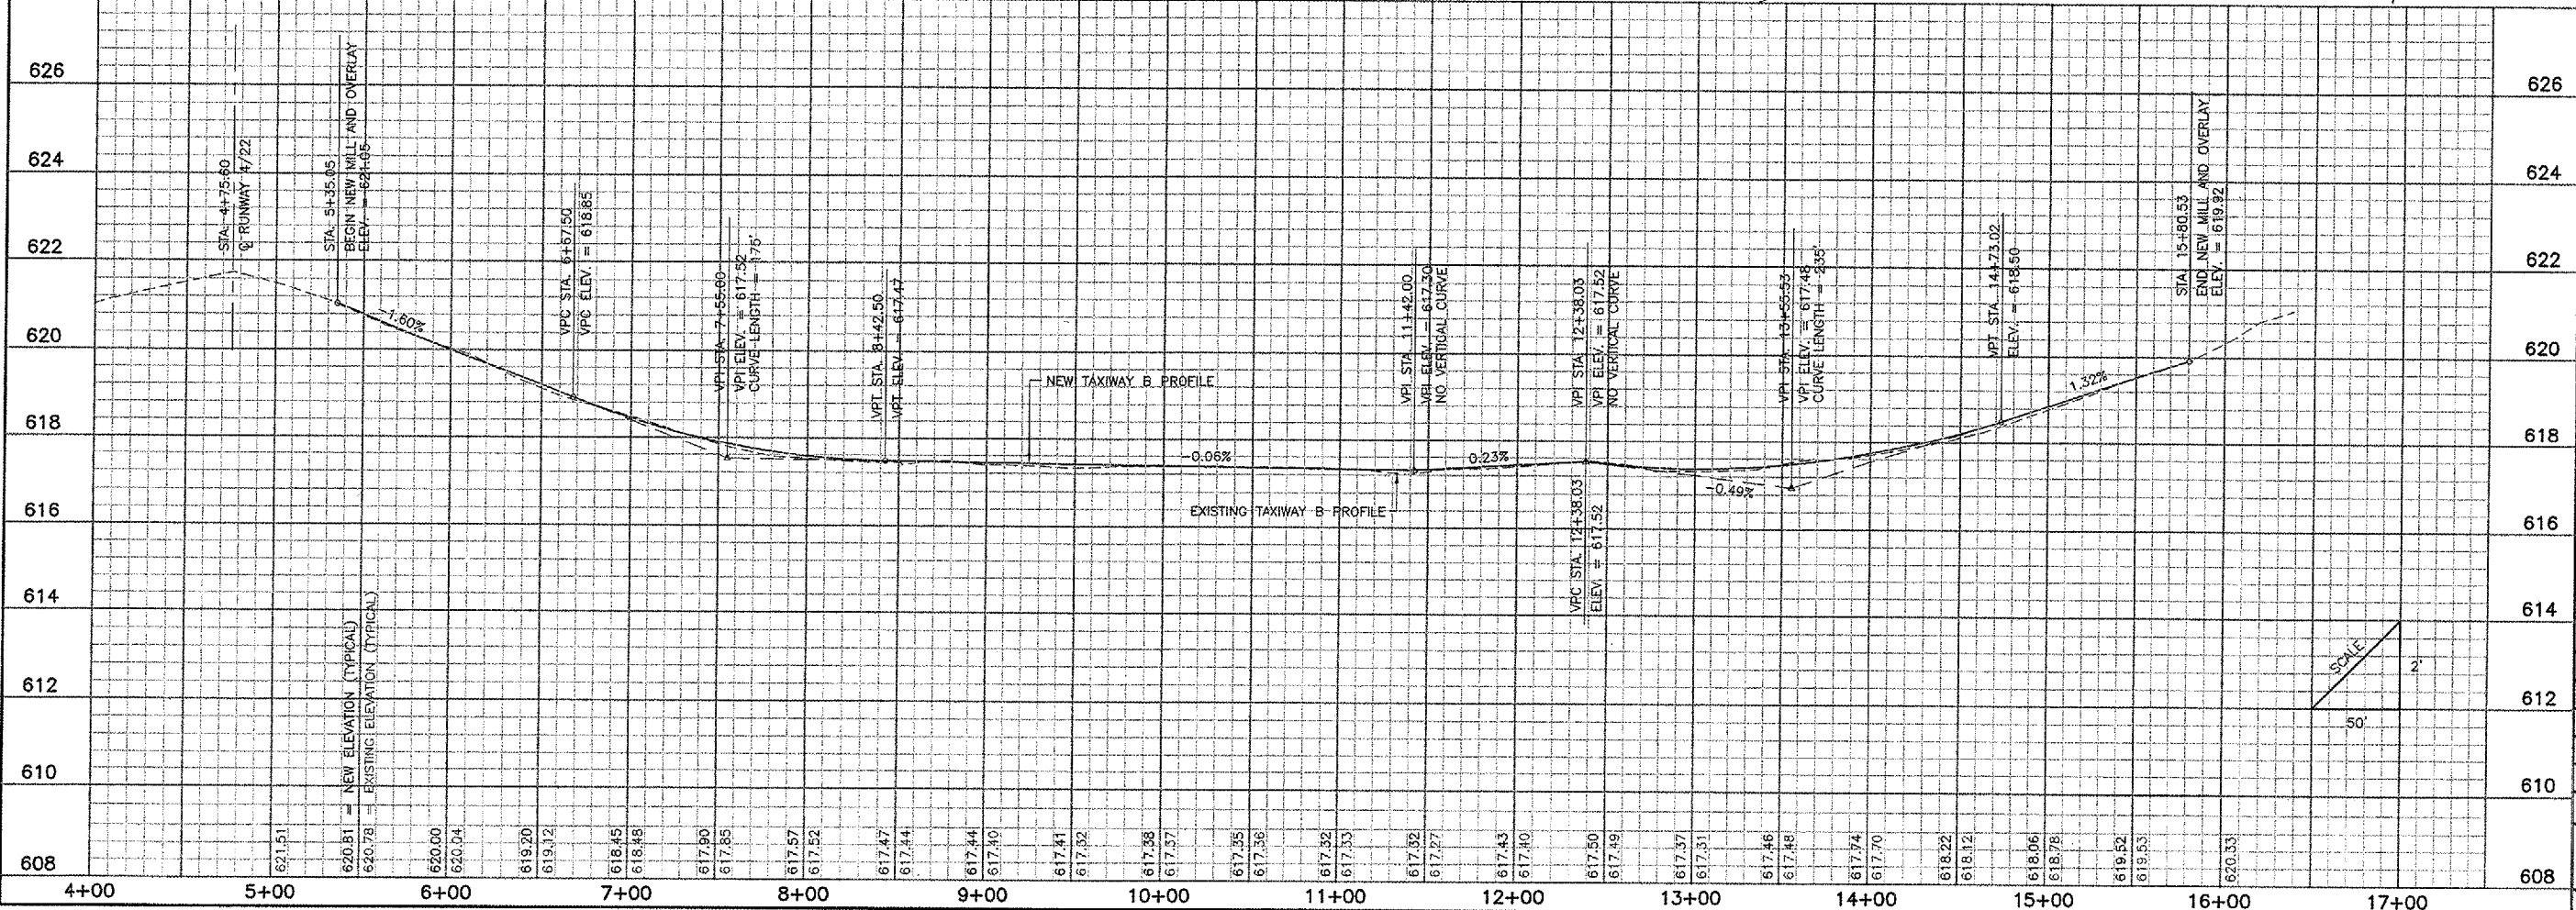
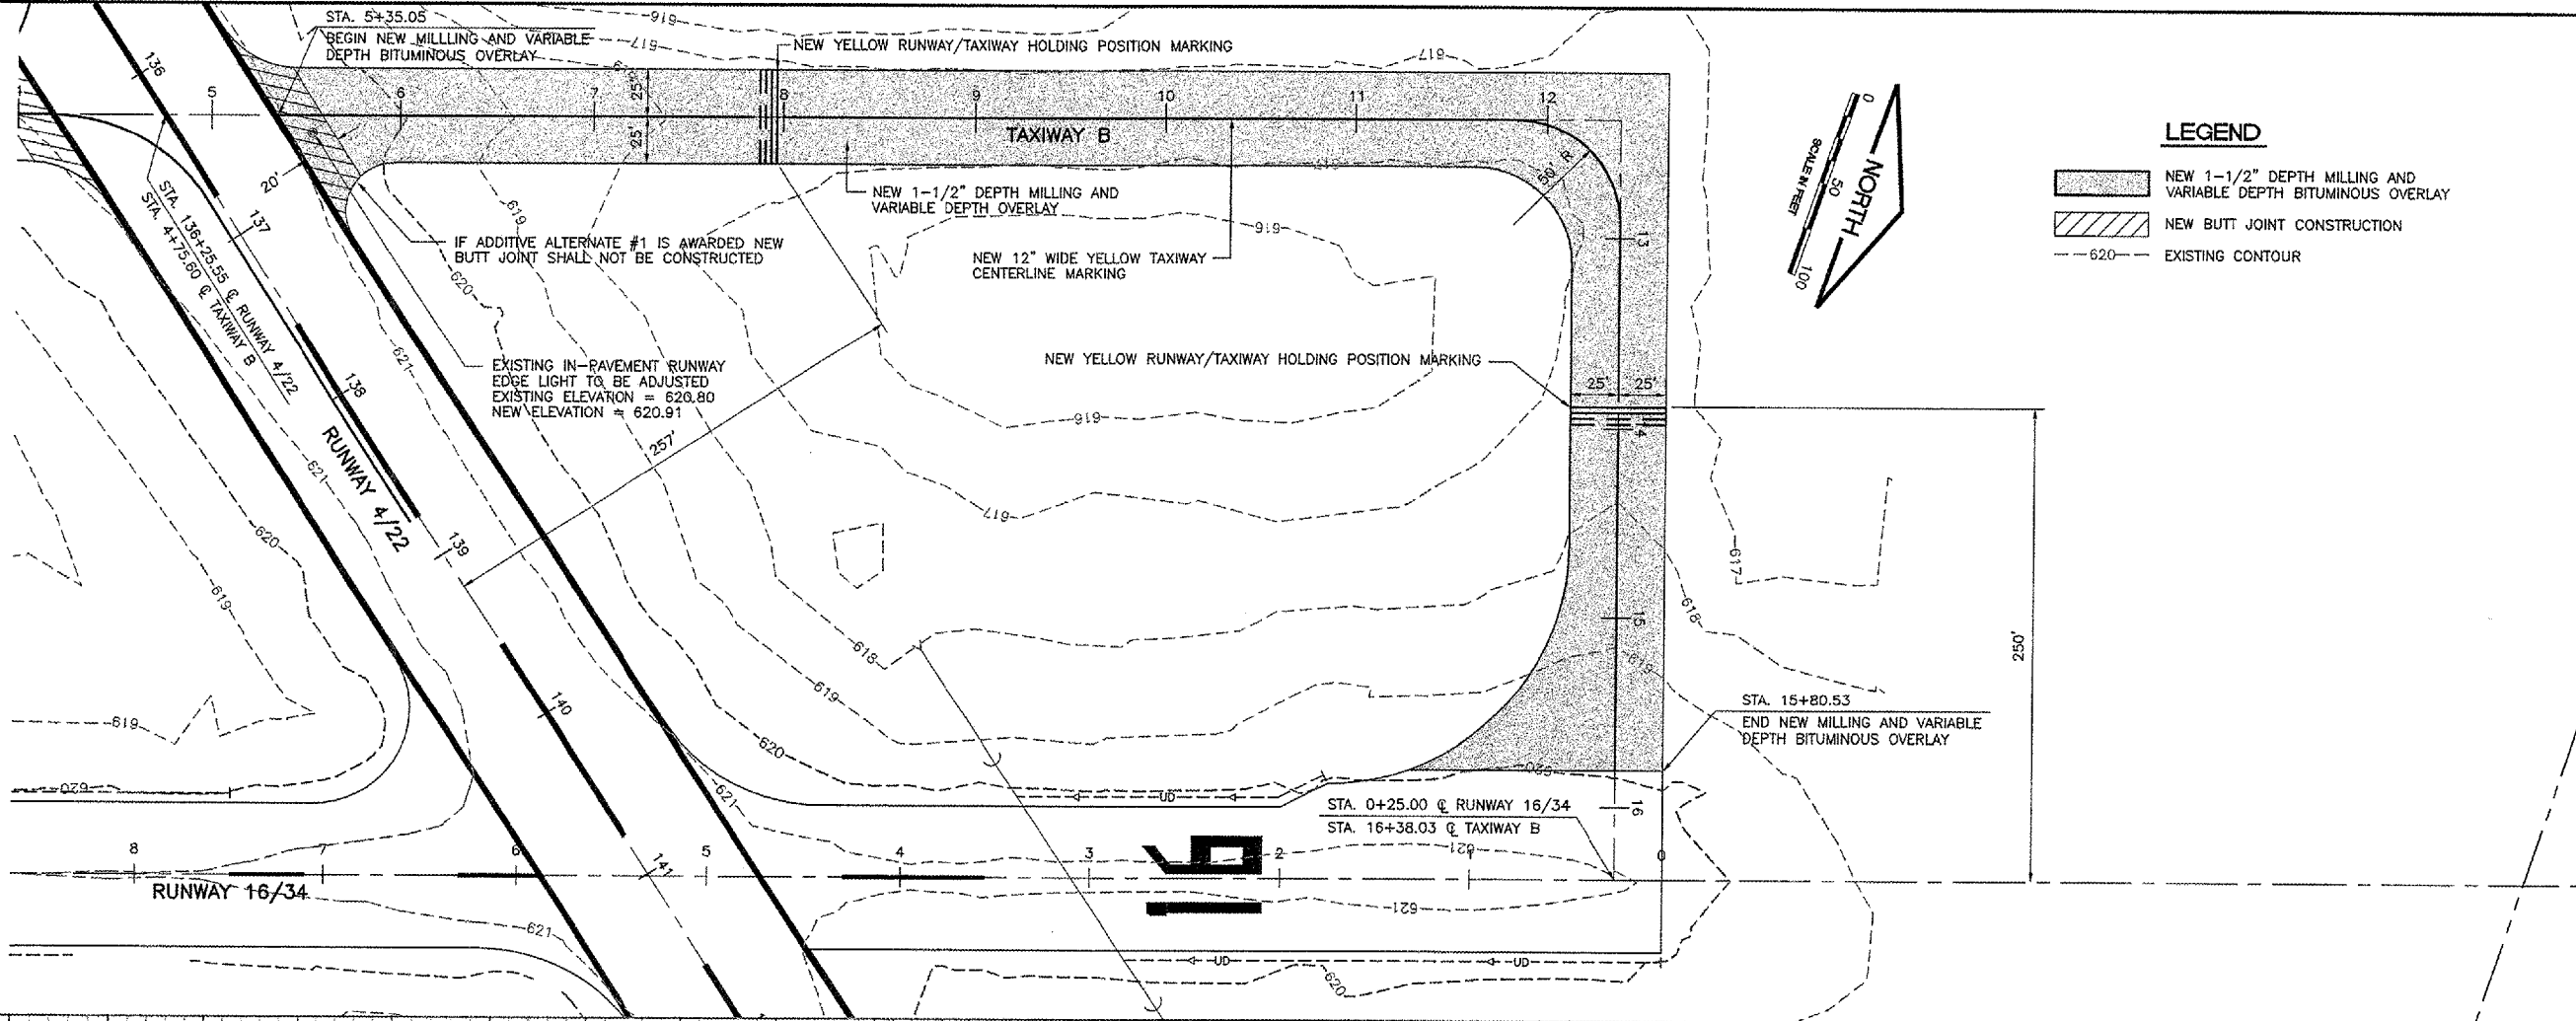


REVISIONS		
NUMBER	BY	DATE

 

**GREATER KANKAKEE AIRPORT  
 KANKAKEE, ILLINOIS**

**REHABILITATE RUNWAY 4/22  
 TAXIWAY B PLAN AND PROFILE  
 STA. 4+00 TO STA. 16+35  
 ADDITIVE ALTERNATE #1**

© Copyright CMT, Inc.

**CMT**  
 CRAWFORD, MURPHY & TILLY, INC.  
 CONSULTING ENGINEERS  
 License No. 184-000613

DESIGN BY:	CAL
DRAWN BY:	JRO
CHECKED BY:	CAL
APPROVED BY:	DLP
DATE:	01/26/07
JOB No:	06075-03
IL PROJECT:	IKK-3660
A.I.P. PROJECT:	3-17-0057-B12