
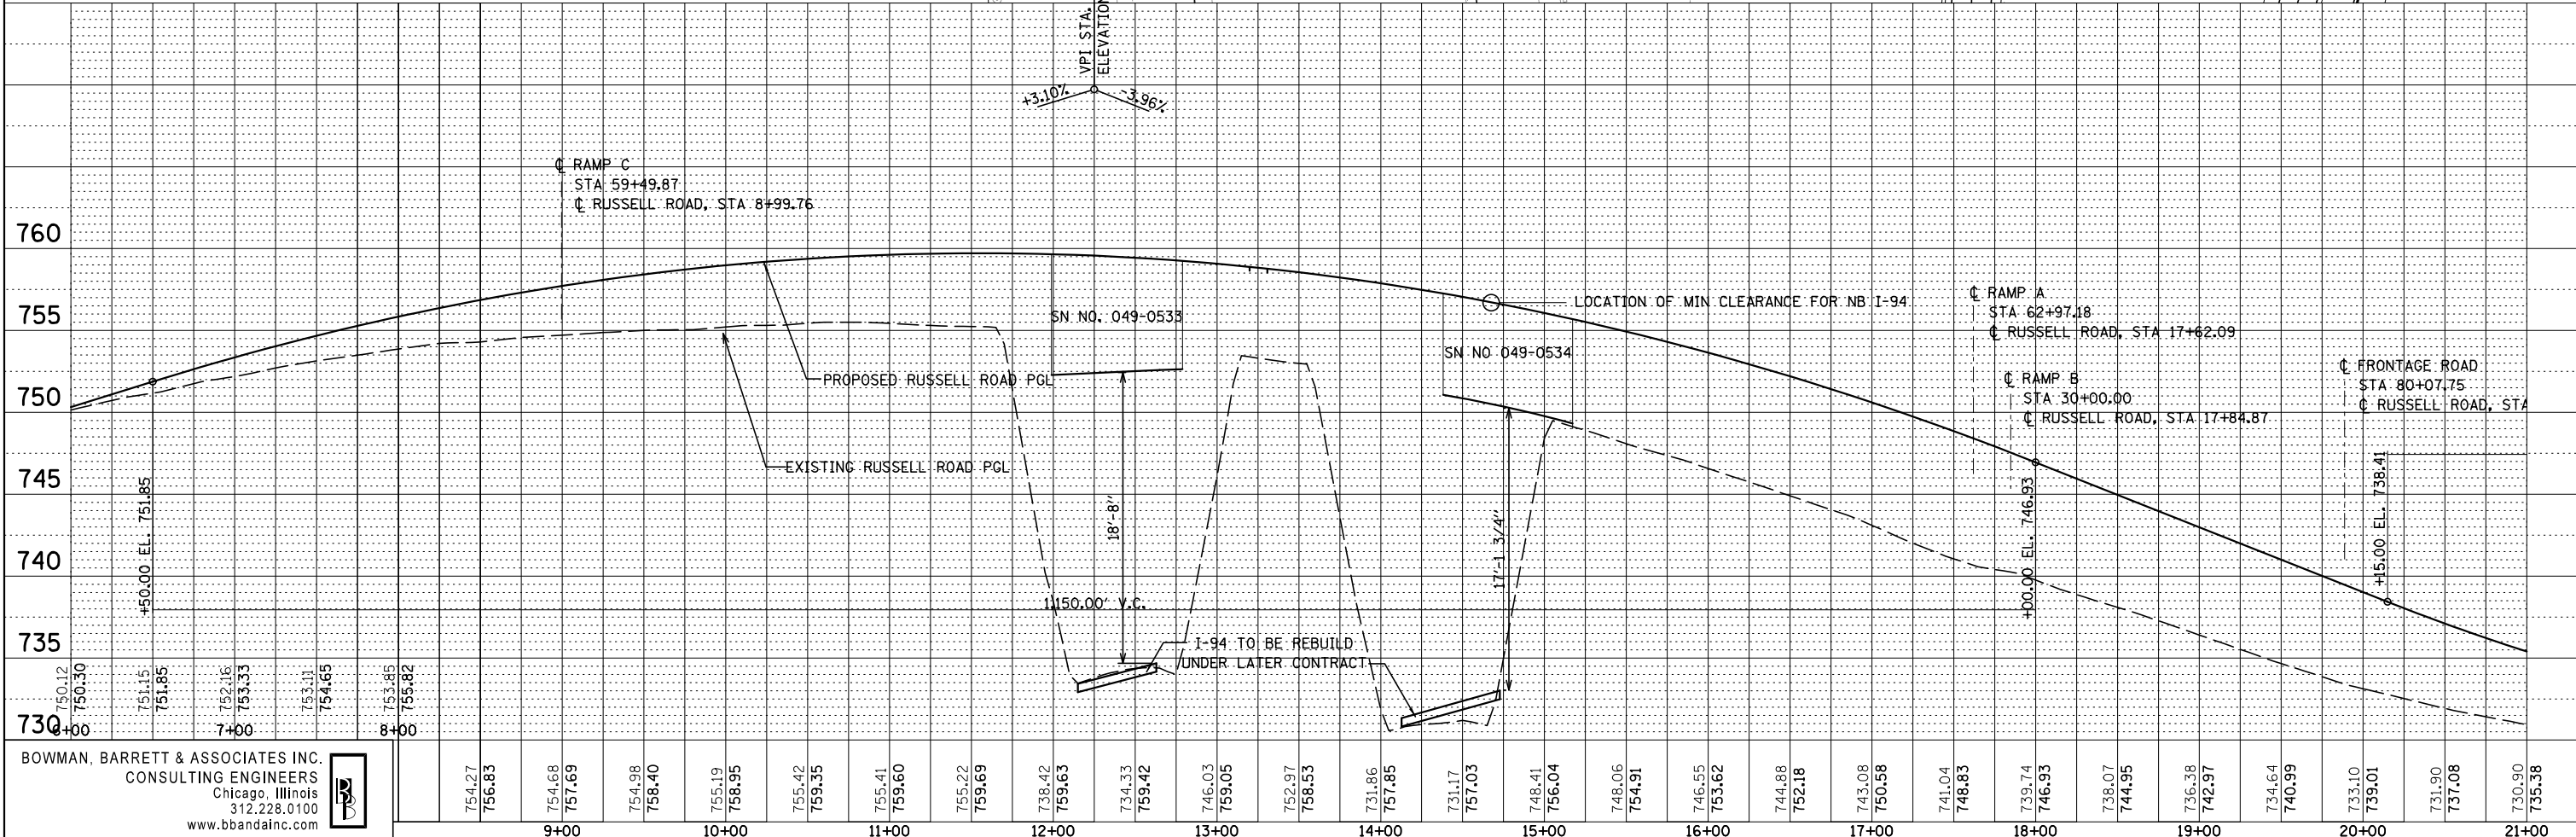


PLAN	SURVEYED	BY	DATE
	PLOTTED		
	ALIGNED		
	CHECKED		
	FILED		
	NO.		

PROFILE	SURVEYED	BY	DATE
	GRADES		
	CHECKED		
	STRUCTURE		
	NOTATIONS		
	CHKD		
	NO.		

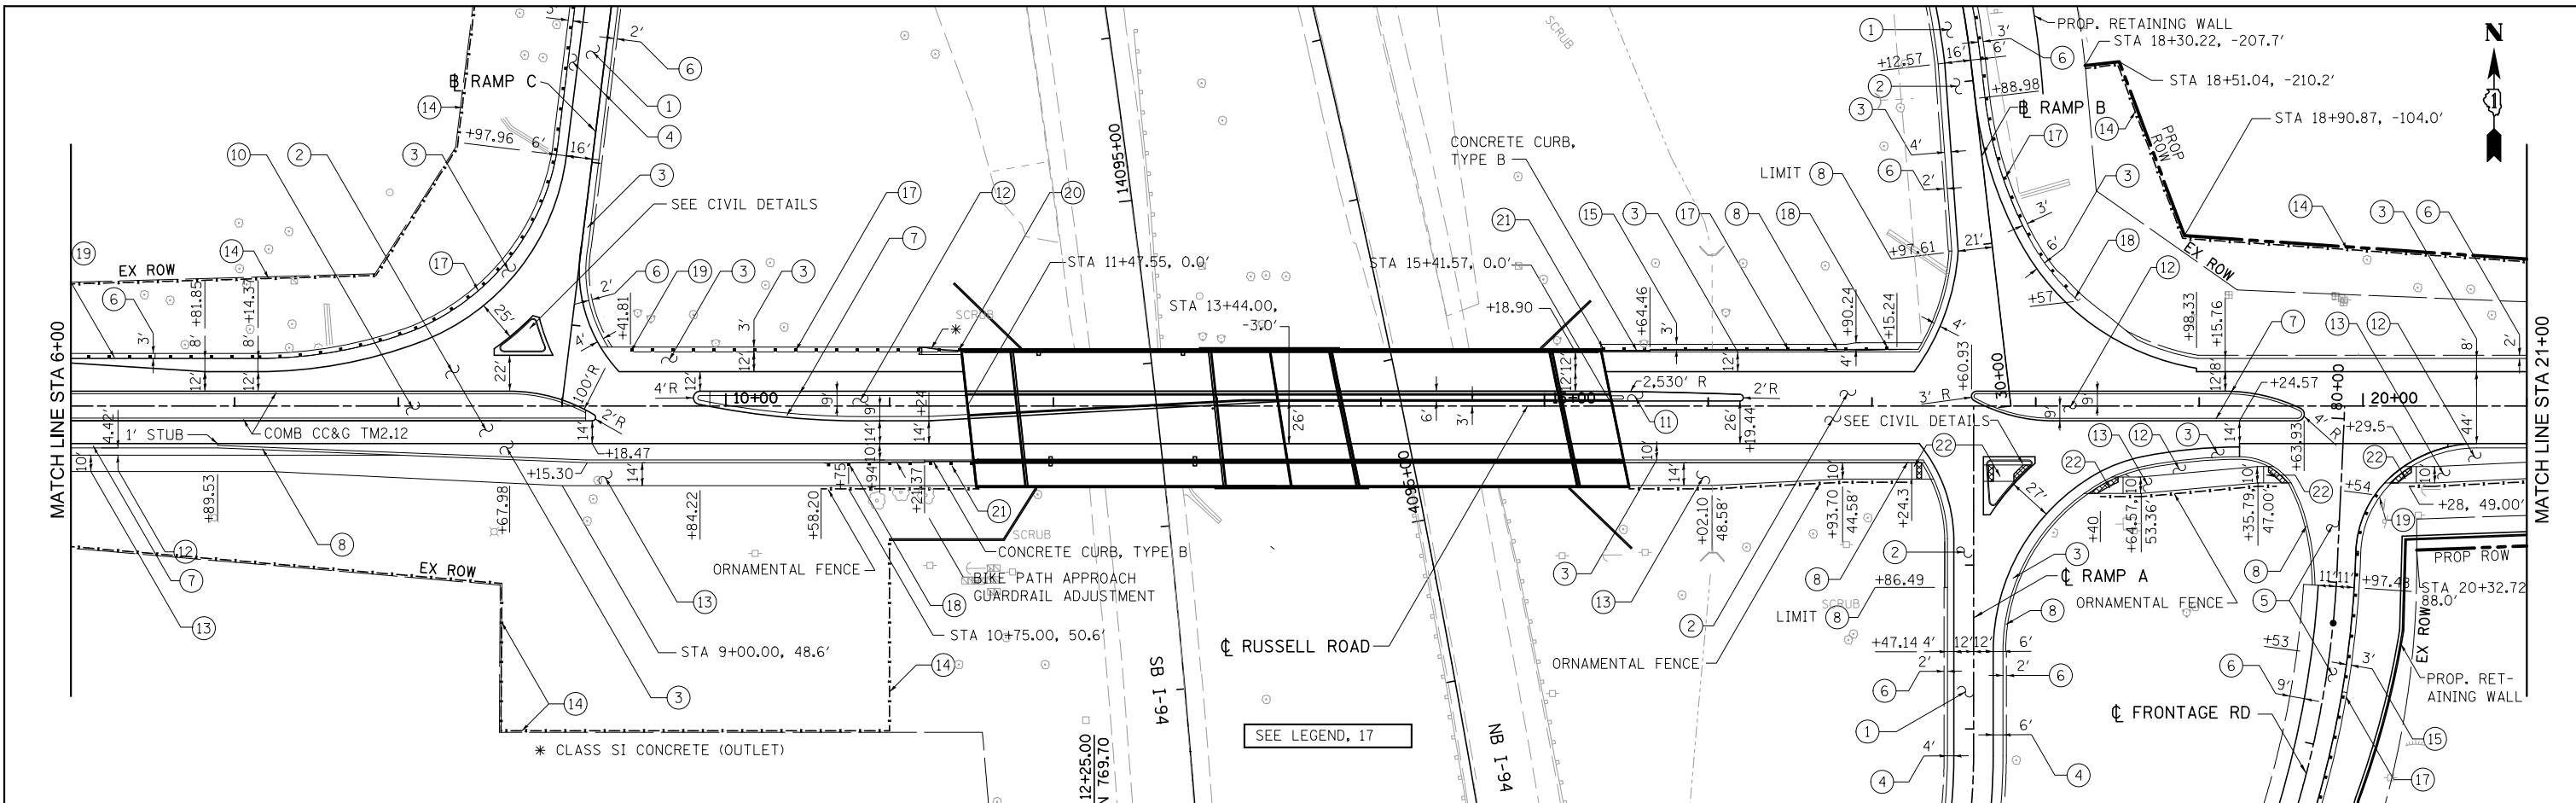

BOWMAN, BARRETT & ASSOCIATES INC.  
CONSULTING ENGINEERS  
Chicago, Illinois  
312.228.0100  
www.bbainc.com

FILE NAME = #FILES*	USER NAME = default
	DESIGNED - JDC
	DRAWN - JDC
	CHECKED - RGR
	DATE - 03/09/2012

DESIGNED - JDC	REVISED -
DRAWN - JDC	REVISED -
CHECKED - RGR	REVISED -
DATE - 03/09/2012	REVISED -

STATE OF ILLINOIS  
DEPARTMENT OF TRANSPORTATION

PROPOSED RUSSELL ROAD PLAN AND PROFILE

SCALE: 1"=50' SHEET NO. 2 OF 7 SHEETS STA. 6+00.00 TO STA. 21+00.00

F.A. RTF.	SECTION	COUNTY	TOTAL SHEETS	SHEET NO.
94	49-1(HB & HB-1R)	LAKE	225	18
CONTRACT NO. 60L76				
ILLINOIS FED. AID PROJECT				

SA:\101\05\_CADD\60L76\_Russell\60L76\_Sheets\0160L76-sh-rt-fa-bor-pr-f02.dgn