
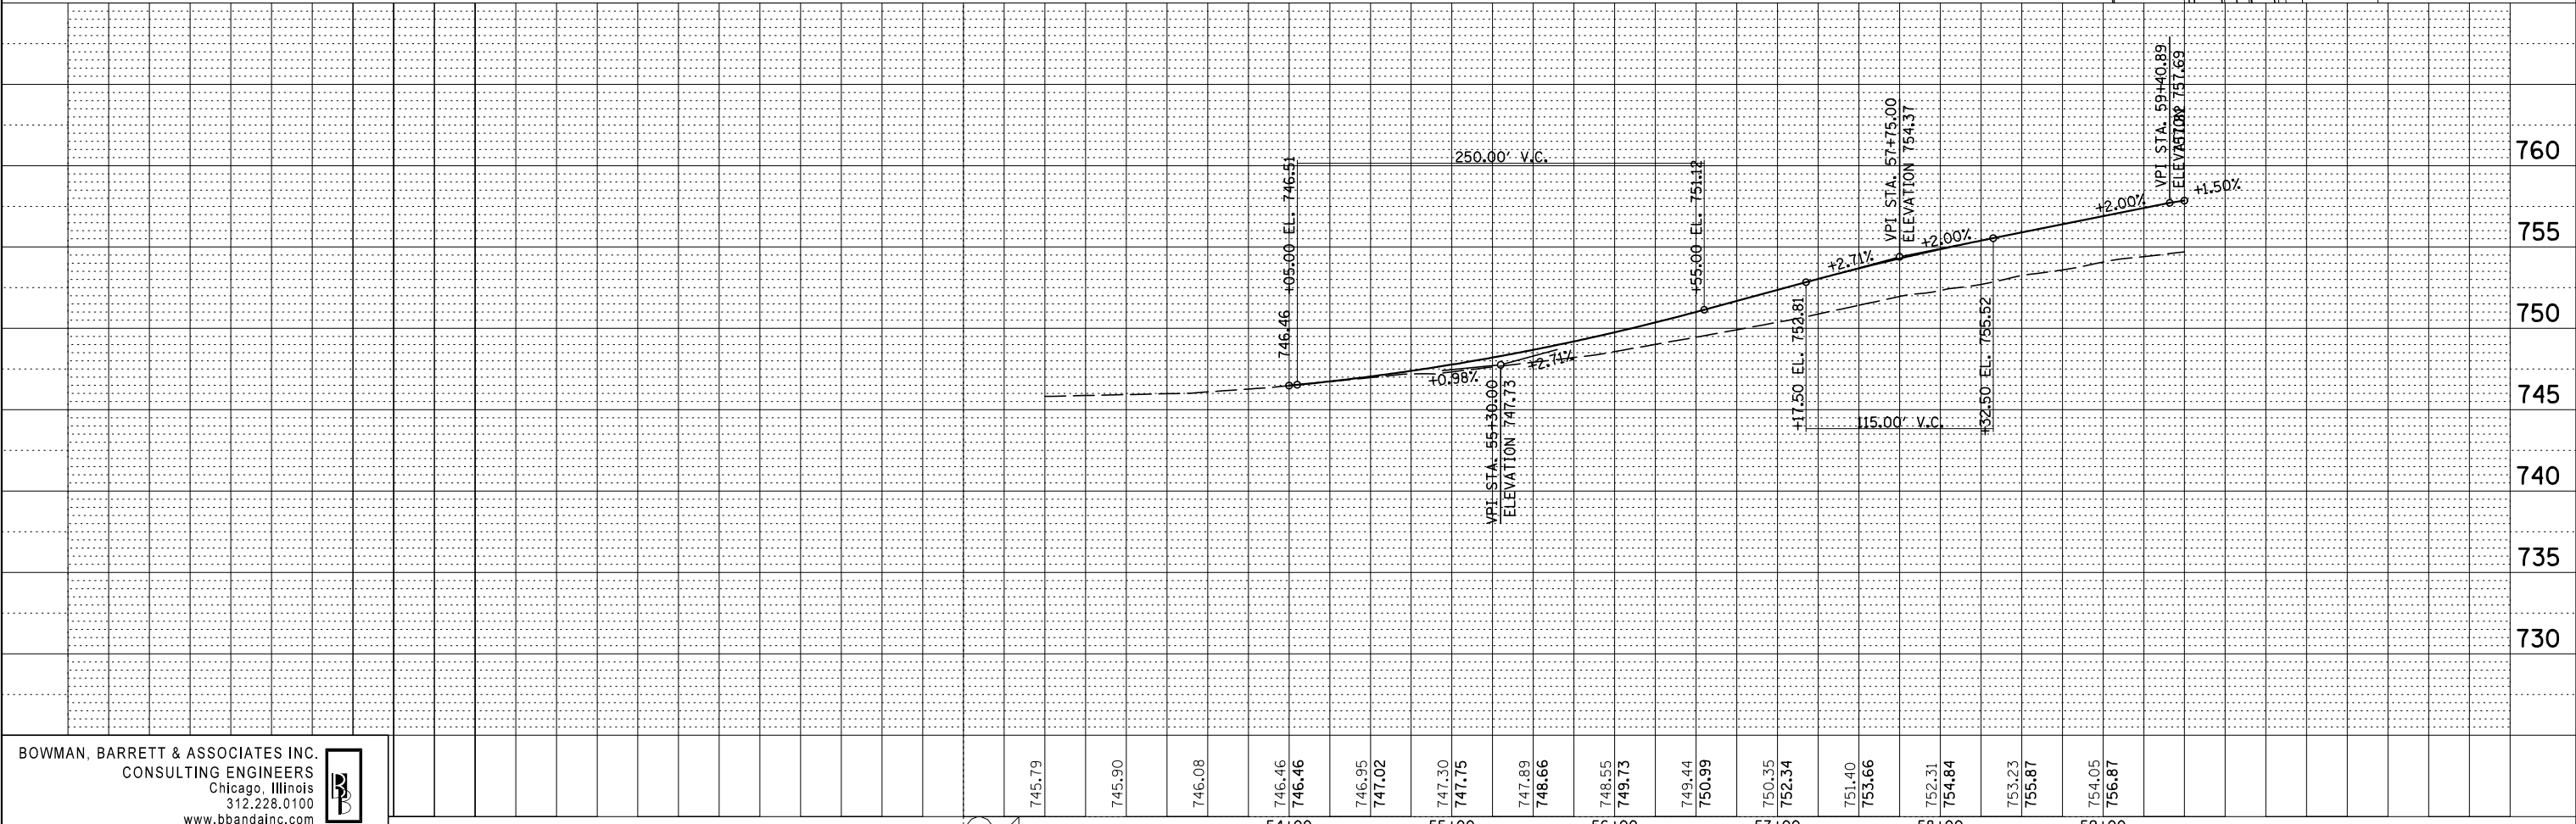


PLAN	SURVEYED	DATE
NOTE BOOK	ALIGNED	BY
NO.	CHECKED	
	FILE NAME	

PROFILE	SURVEYED	DATE
NOTE BOOK	GRADES CHECKED	BY
NO.	STRUCTURE	
	NOTATIONS	

LEGEND

- 1 PORTLAND CEMENT CONCRETE PAVEMENT, 12" (JOINTED)
- 2 PORTLAND CEMENT CONCRETE PAVEMENT, 11" (JOINTED)
- 3 PORTLAND CEMENT CONCRETE SHOULDERS, 11"
- 4 PORTLAND CEMENT CONCRETE SHOULDERS, 12"
- 5 HOT-MIX ASPHALT PAVEMENT (FULL DEPTH), 9"
- 6 AGGREGATE SHOULDERS, TYPE B 6"
- 7 COMBINATION CONCRETE CURB & GUTTER, TYPE B-6.24
- 8 COMBINATION CONCRETE CURB & GUTTER, TYPE B-6.12
- 9 P.C.C. DRIVEWAY PAVEMENT, 8"
- 10 STAMPED COLORED P.C.C. MEDIAN SURFACE 13 INCH (SPECIAL)
- 11 CONCRETE MEDIAN, TYPE SM (SPECIAL)
- 12 STAMPED COLORED P.C.C. MEDIAN SURFACE 6 INCH (SPECIAL)
- 13 HOT MIX ASPHALT SURFACE COURSE MIX "D", N50 (3')
- 14 CHAIN LINK FENCE, 4'
- 15 HMA STABILIZATION 6" AT STEEL PLATE BEAM GUARD RAIL
- 16 HOT MIX ASPHALT BASE COURSE, 6"
HOT MIX ASPHALT SURFACE COURSE, MIX "D", N50, (3')
- 17 STEEL PLATE BEAM GUARDRAIL, TYPE A, 6' POSTS
- 18 TRAFFIC BARRIER TERMINAL, TYPE 1 (SPECIAL) TANGENT
- 19 TRAFFIC BARRIER TERMINAL, TYPE 2
- 20 TRAFFIC BARRIER TERMINAL, TYPE 5
- 21 TRAFFIC BARRIER TERMINAL, TYPE 6
- CONCRETE CURB, TYPE B

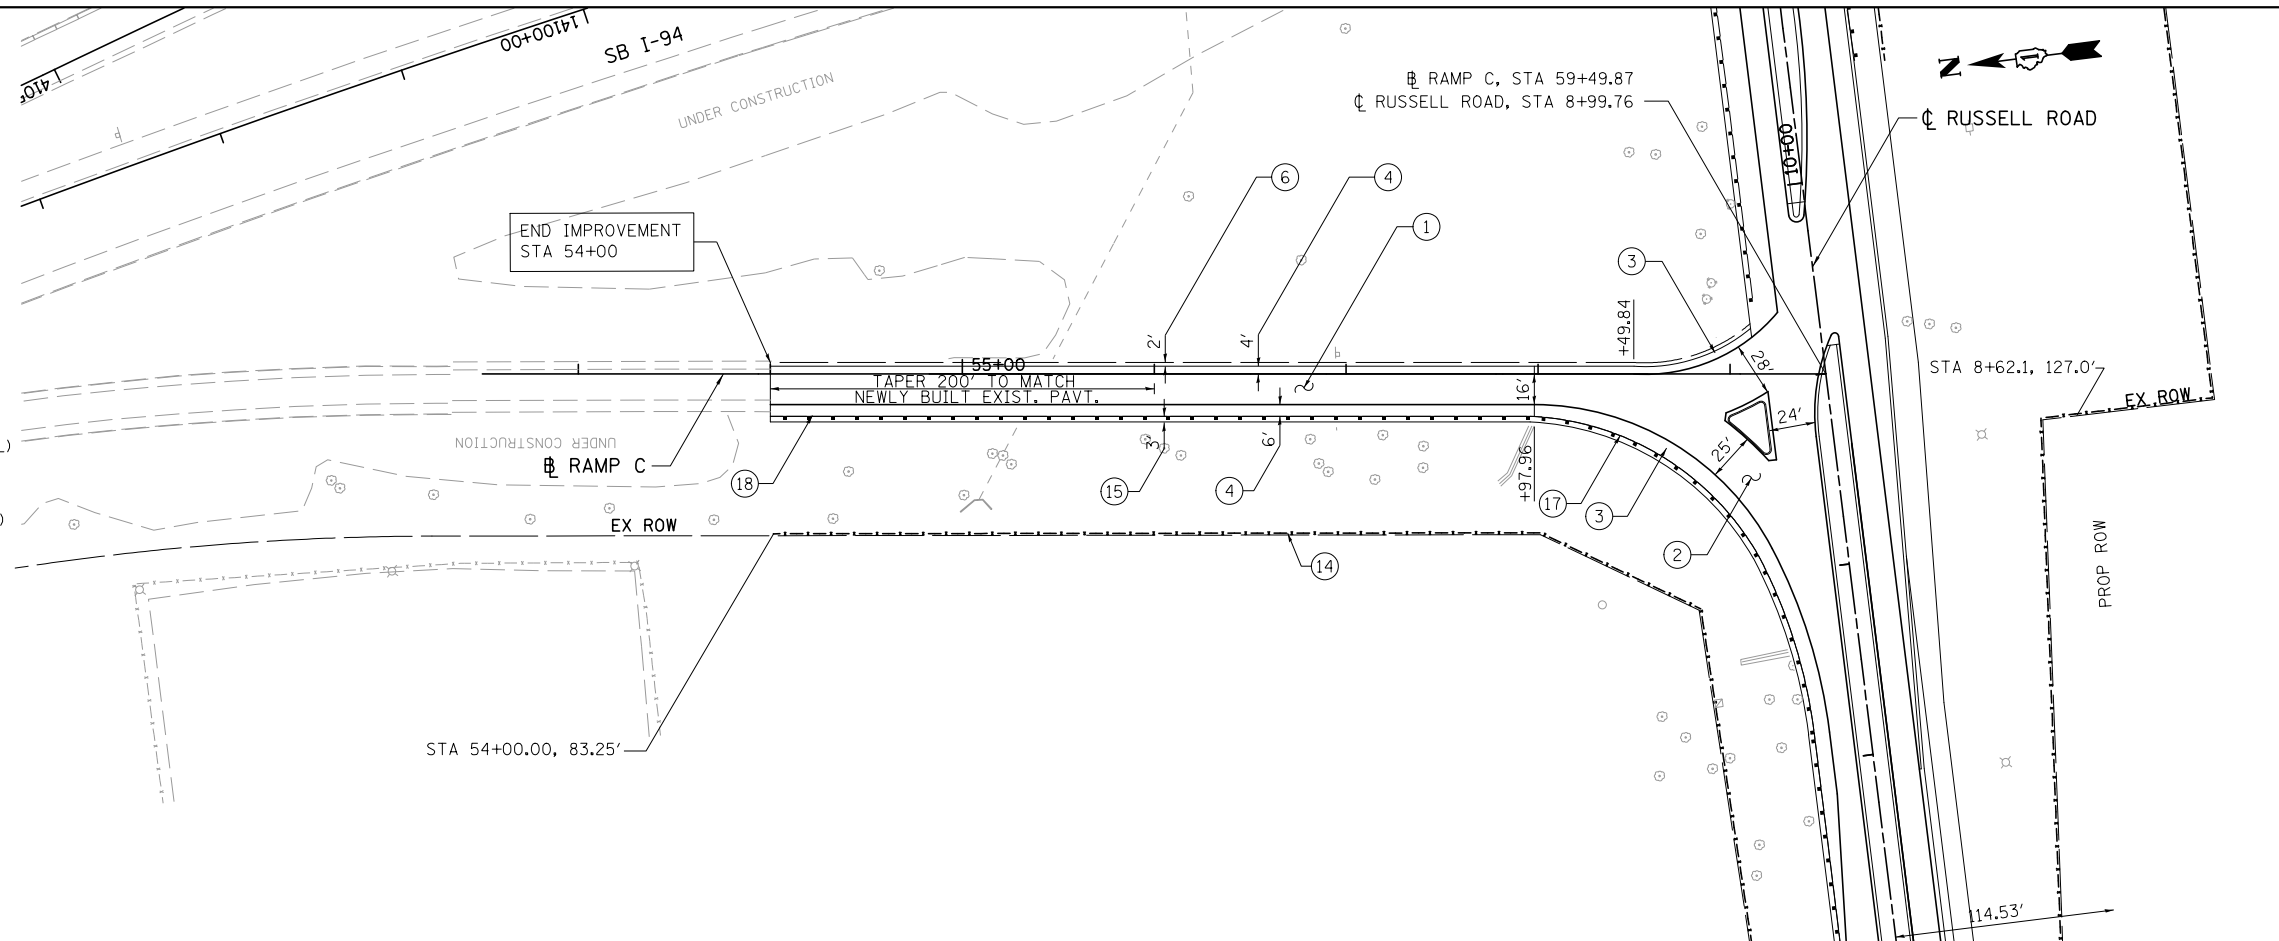

BOWMAN, BARRETT & ASSOCIATES INC.
 CONSULTING ENGINEERS
 Chicago, Illinois
 312.228.0100
 www.bbandainc.com

FILE NAME = *FILES*	USER NAME = default	DESIGNED - JDC	REVISED -	STATE OF ILLINOIS DEPARTMENT OF TRANSPORTATION	PROPOSED RAMP C PLAN AND PROFILE			F.A. RTE.	SECTION	COUNTY	TOTAL SHEETS	SHEET NO.
		DRAWN - JDC	REVISED -		94	49-1(HB & HB-1R)	LAKE	225	22			
		CHECKED - RGR	REVISED -		CONTRACT NO. 60L76							
		DATE - 03/09/2012	REVISED -		ILLINOIS FED. AID PROJECT							

SCALE: 1"=50' SHEET NO. 6 OF 7 SHEETS STA. 54+00.00 TO STA. 59+49.87