
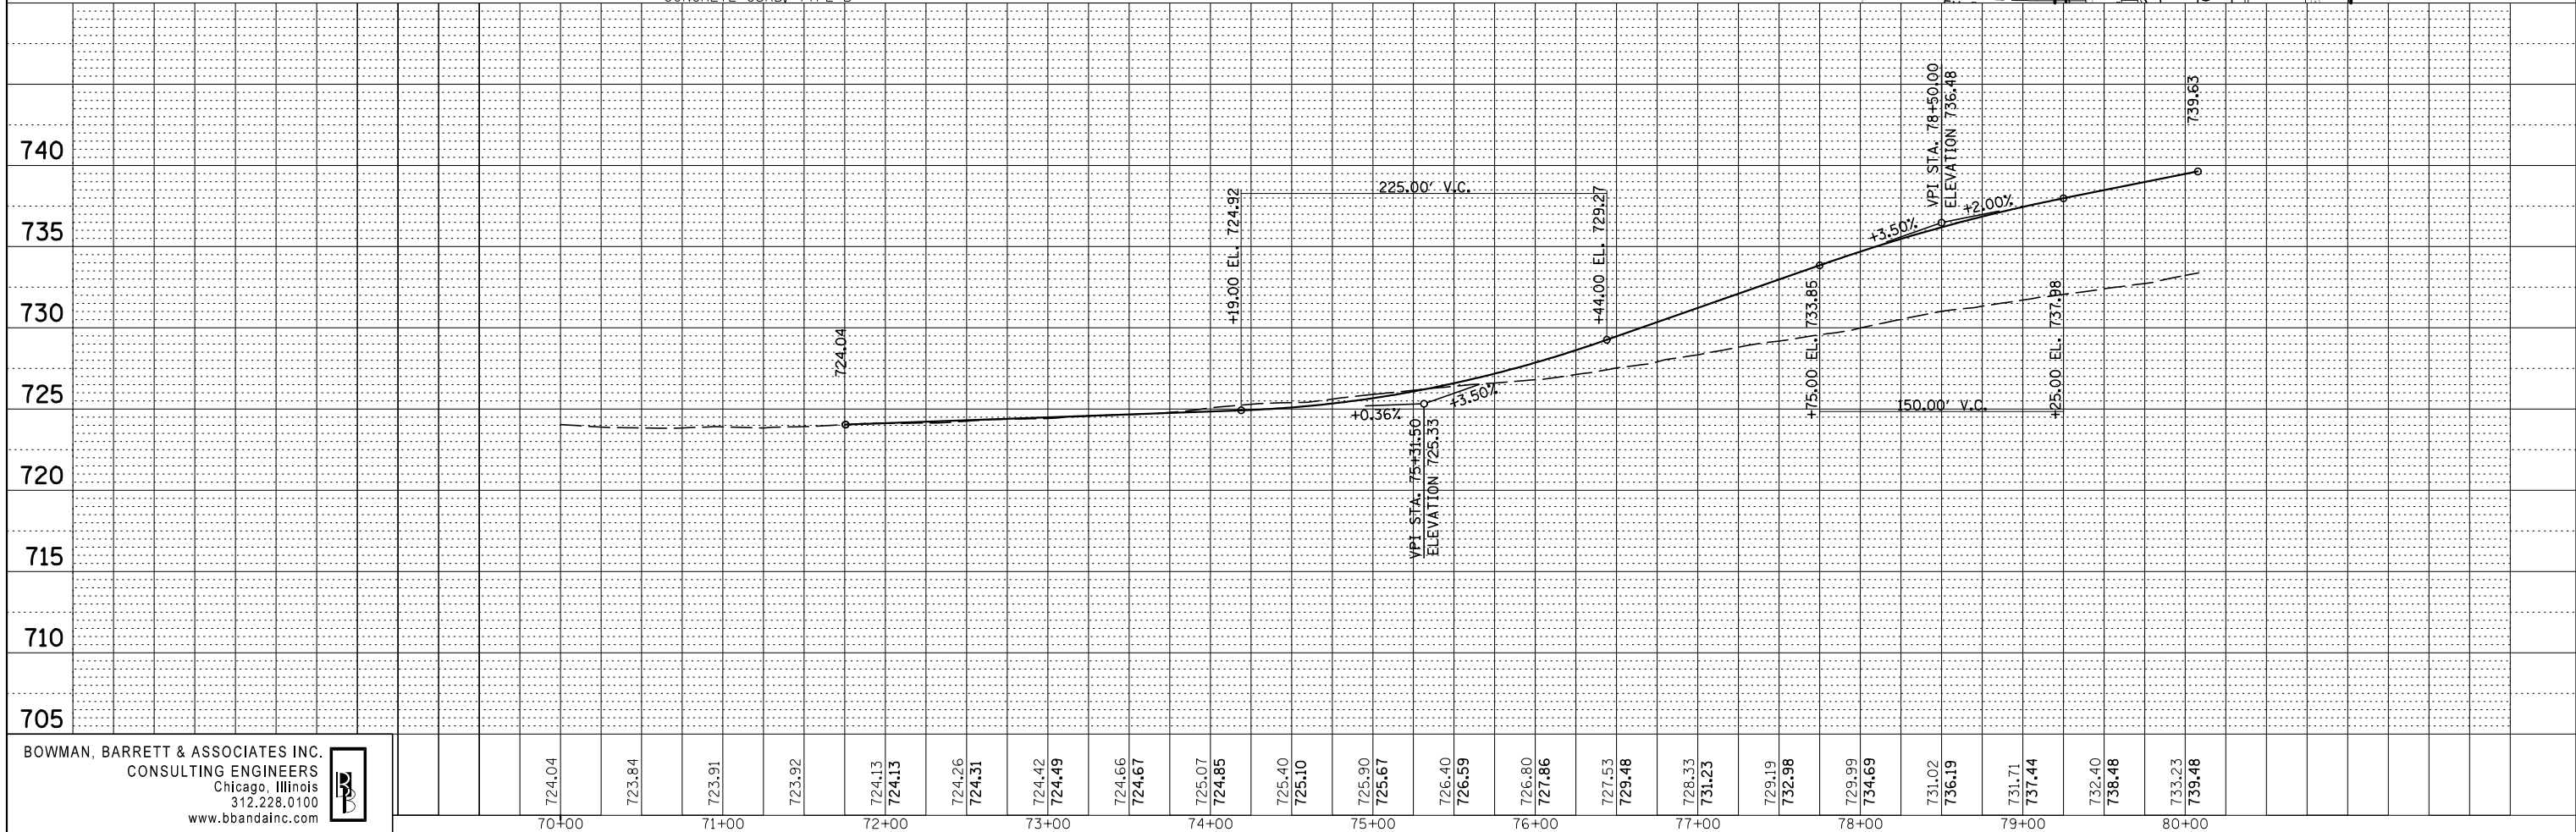


DATE	
BY	
PLAN	
SURVEYED	
PLOTTED	
ALIGNED	
CHECKED	
NO. _____	
NOTE BOOK	
NO. _____	
CARD FILE NAME	

DATE	
BY	
PROFILE	
SURVEYED	
PLOTTED	
GRADES CHECKED	
STRUCTURE	
NOTATIONS CHECKED	
NO. _____	

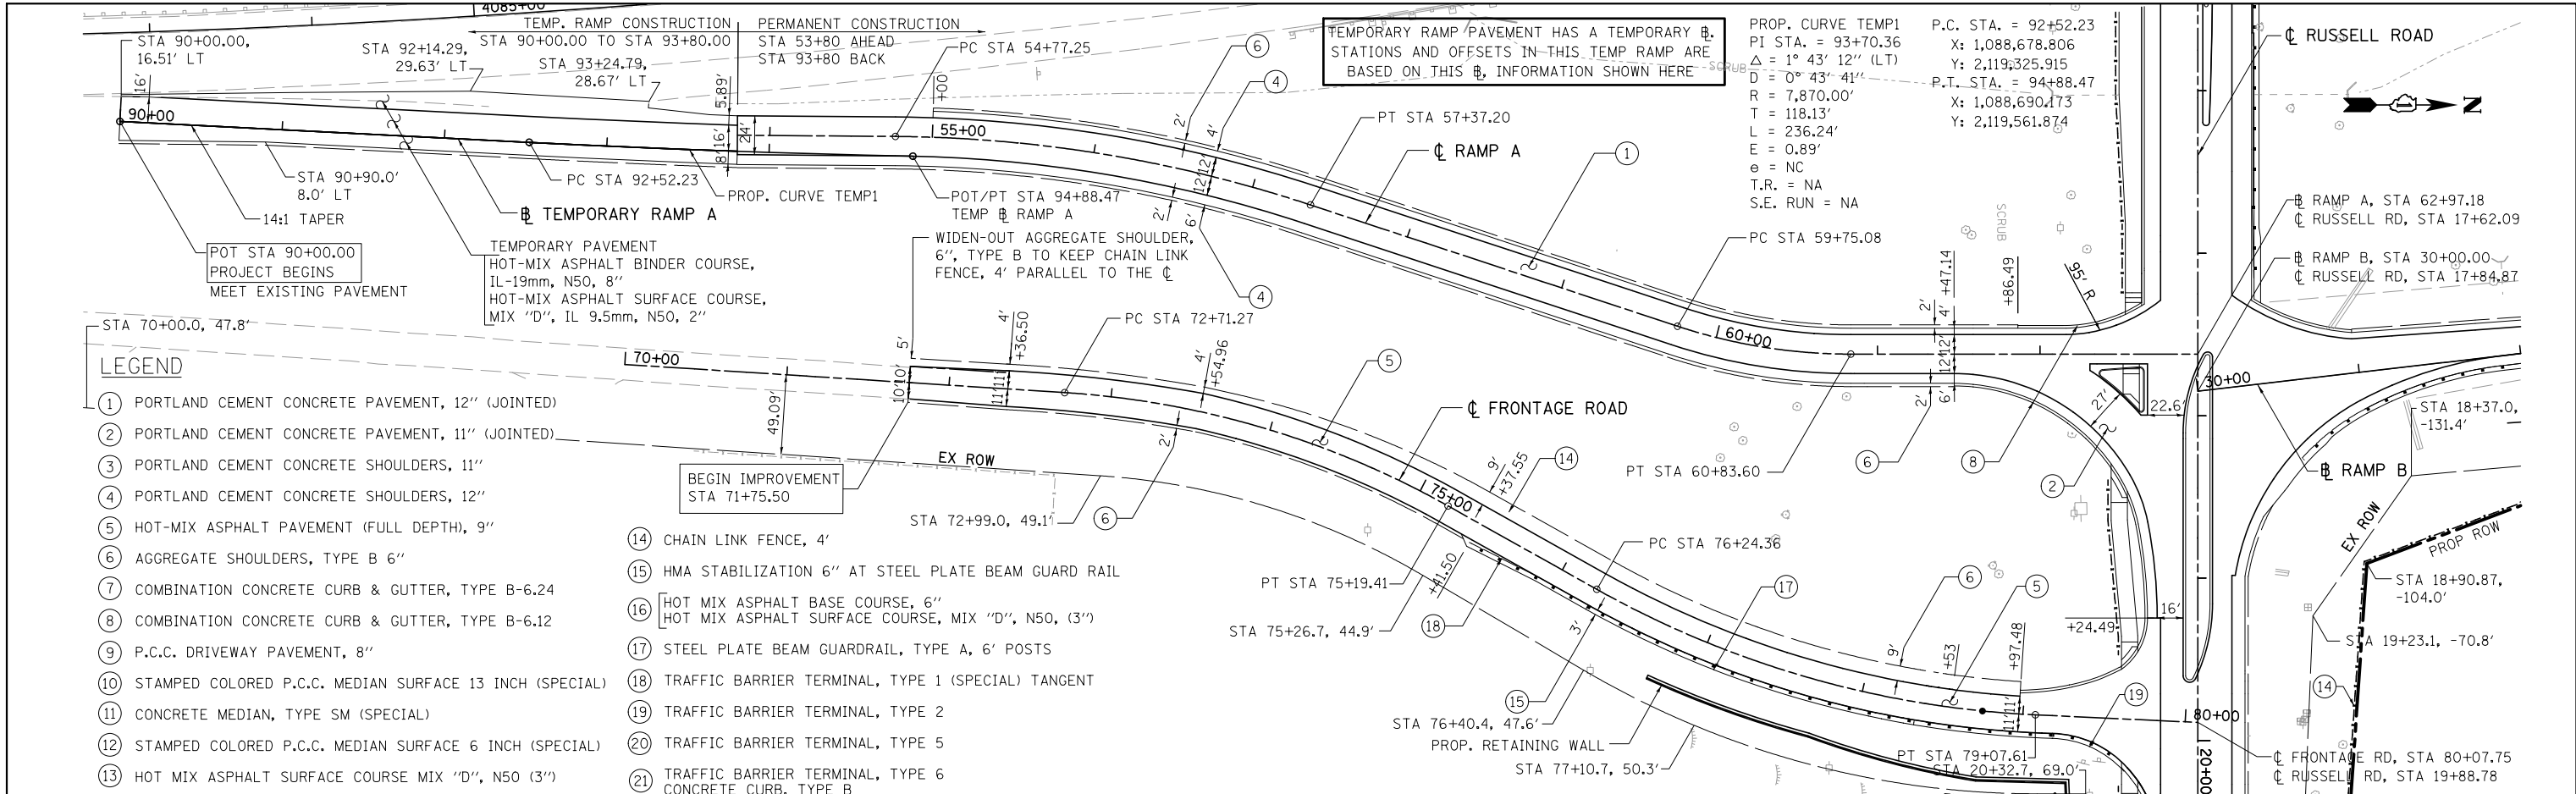

BOWMAN, BARRETT & ASSOCIATES INC.
 CONSULTING ENGINEERS
 Chicago, Illinois
 312.228.0100
 www.bbandainc.com

FILE NAME = #FILES*	USER NAME = default
PLOT SCALE = #SCALE*	PLOT DATE = 2/10/2012

DESIGNED - JDC	REVISIED -
DRAWN - JDC	REVISIED -
CHECKED - RGR	REVISIED -
DATE - 01/25/2012	REVISIED -

**STATE OF ILLINOIS
 DEPARTMENT OF TRANSPORTATION**

PROPOSED FRONTAGE RD PLAN AND PROFILE

SCALE: 1"=50' SHEET NO. 7 OF 7 SHEETS STA. 71+75.50 TO STA. 80+07.75

F.A. RTE.	SECTION	COUNTY	TOTAL SHEETS	SHEET NO.
94	49-1(HB & HB-1R)	LAKE	225	23
CONTRACT NO. 60L76				

S:\1101\05_CADD\60L76_Russell Rdwy\60L76_Sheets\0160L76-shr-rl-pln-07.dgn