
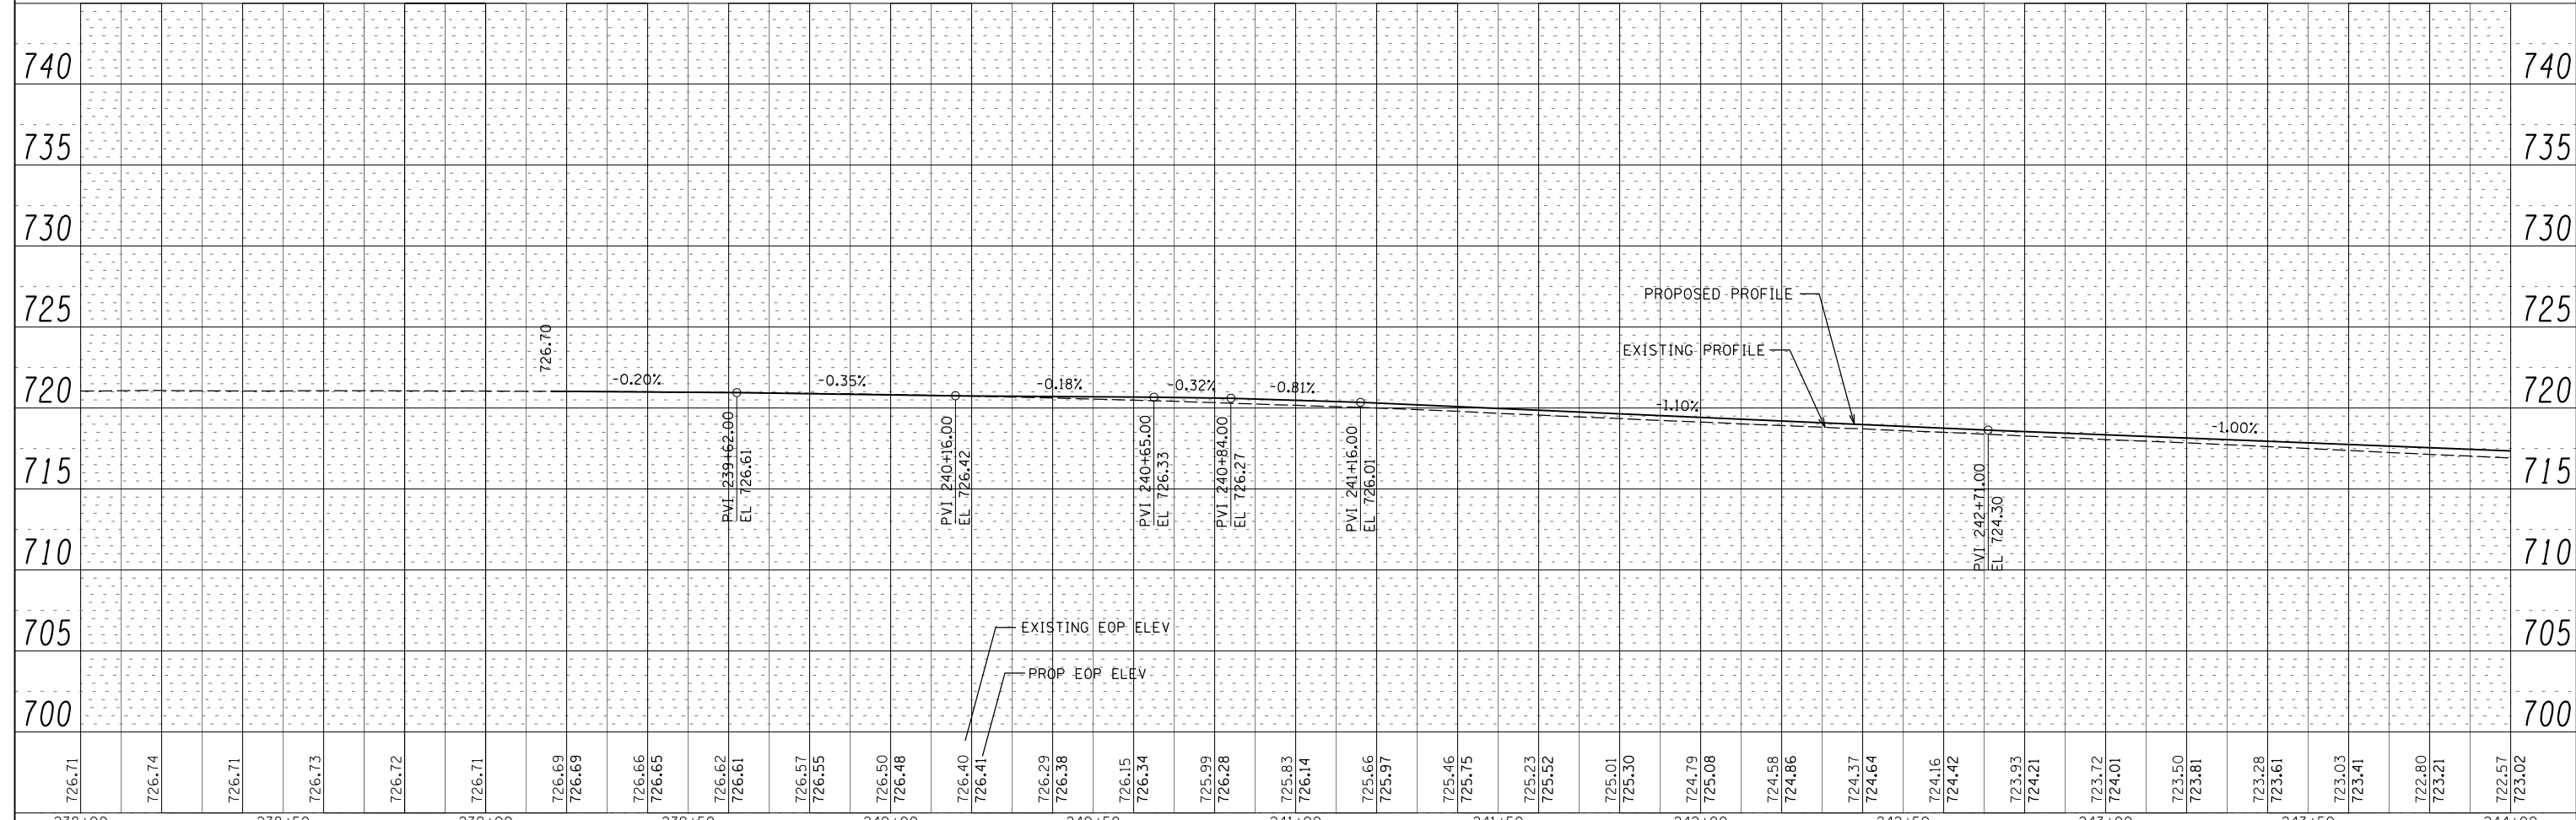


PLAN	SURVEYED	BY	DATE
NOTE BOOK NO.	PLOTTED		
	CHECKED		
	AT		
	FILE NAME		

PROFILE	SURVEYED	BY	DATE
NOTE BOOK NO.	PLOTTED		
	CHECKED		
	AT		
	FILE NAME		

CURVE WFR-1
 PI STA. = 241+78.91
 $\Delta = 19^\circ 47' 22''$ (LT)
 $D = 8^\circ 00' 01''$
 $R = 716.16'$
 $T = 124.92'$
 $L = 247.36'$
 $E = 10.81'$
 $e = 4.0\%$
 T.R. = -----
 S.E. RUN = -----
 P.C. STA. = 240+53.99
 P.T. STA. = 243+01.35

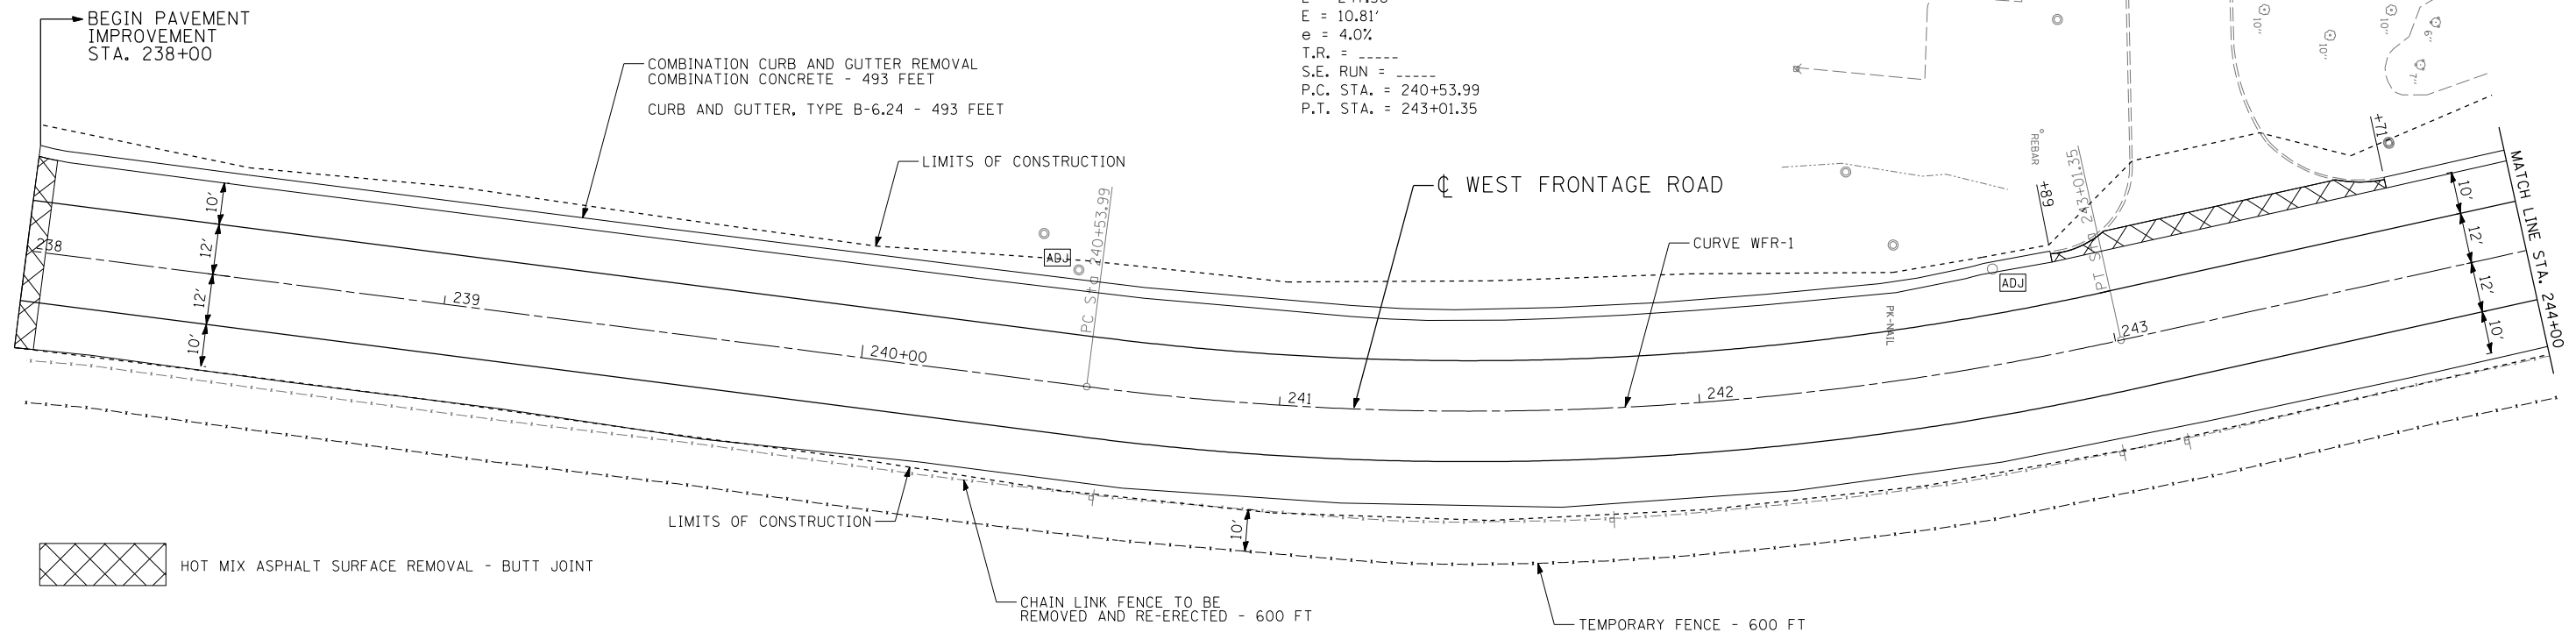

FILE NAME =	USER NAME = .USER.	DESIGNED - MW	REVISED -	STATE OF ILLINOIS DEPARTMENT OF TRANSPORTATION	I-290 E & W FRONTAGE ROADS PLAN AND PROFILE		F.A.U. RTE.	SECTION	COUNTY	TOTAL SHEETS	SHEET NO.	
FILEL	PLOT SCALE = 40.0000' / IN.	DRAWN - EF	REVISED -		SCALE: 20	SHEET NO. 1 OF 2 SHEETS	STA. 238+00 TO STA. 244+00	0305-302K-1-5	COOK	23	7	
	PLOT DATE = 1/31/2012	CHECKED - RS	REVISED -					2959/2960				CONTRACT NO. 60P20
		DATE - 01/31/2012	REVISED -					ILLINOIS FED. AID PROJECT				