


EROSION CONTROL

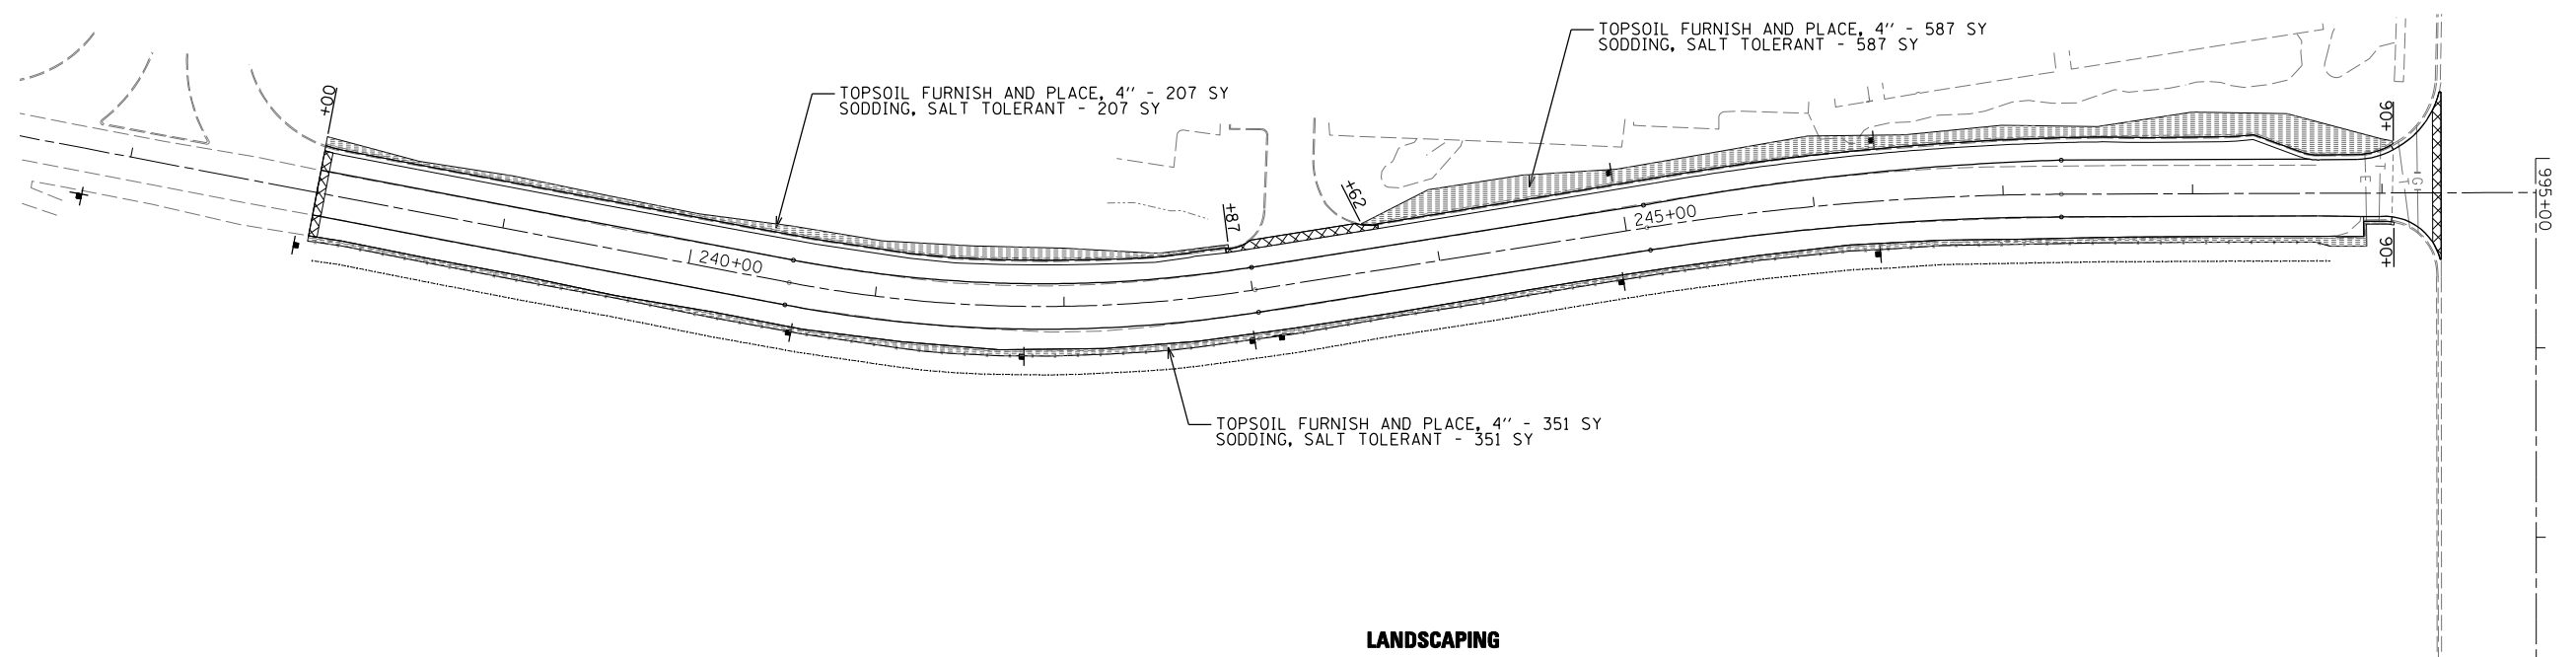

LANDSCAPING

FILE NAME = \$FILEL\$	USER NAME = .USER.	DESIGNED - EAF	REVISED -	STATE OF ILLINOIS DEPARTMENT OF TRANSPORTATION	I-290 E & W FRONTAGE ROADS EROSION CONTROL AND LANDSCAPING			F.A.U. RTE.	SECTION	COUNTY	TOTAL SHEETS	SHEET NO.
	PLOT SCALE = 100.0000' / IN.	DRAWN - EAF	REVISED -		• 0305-302K-1-5	COOK	23	13				
PLOT DATE = 1/31/2012	CHECKED - RS	REVISED -	• 2959/2960		CONTRACT NO. 60P20							
	DATE - 01/31/2012	REVISED -			ILLINOIS FED. AID PROJECT							
					SCALE: 50	SHEET NO. 1	OF 1	SHEETS	STA.	TO STA.		