


NOTE: 1. ALL EXISTING PAVEMENT AND CONCRETE CURB & GUTTER WITHIN LIMITS IS TO BE REMOVED. EXISTING CONCRETE SIDEWALK IS TO BE REMOVED ONLY WHERE SHOWN ON THE PLAN.
 2. ALL UTILITY POLES SHOWN TO BE RELOCATED (M) ARE TO BE RELOCATED BY OTHERS.

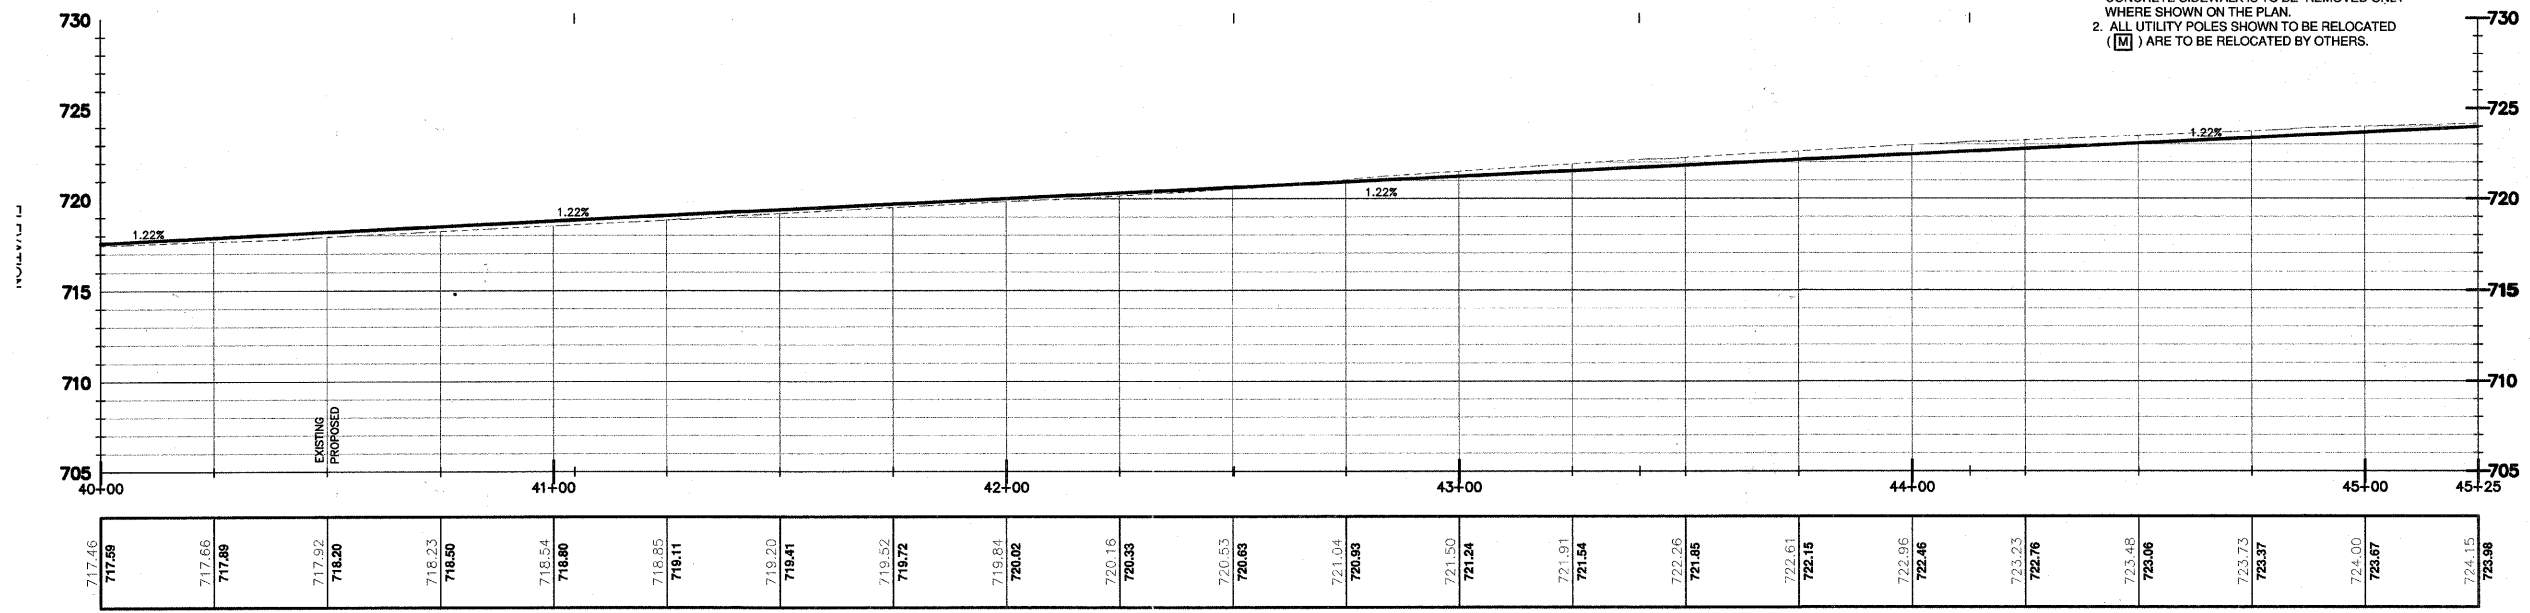

FILE NAME: XXX	GERALD L. HEINZ & ASSOCIATES, INC. CONSULTING ENGINEERS & LAND SURVEYORS 208 NORTH RIVER STREET EAST DUNDEE, ILLINOIS 60118	USER NAME:	DESIGNED: EBW	REVISED: MARCH 23, 2011	STATE OF ILLINOIS DEPARTMENT OF TRANSPORTATION	PLAN AND PROFILE	FAU ROUTE:	SECTION:	COUNTY:	TOTAL SHEETS:	SHEET NO.:	
		PLOT SCALE: 1" = 20'	DRAWN: PC	REVISED: MAY 16, 2011			2628	04-00043-00-PV	KANE	85	19	
		PLOT DATE:	CHECKED: JDH	REVISED:			CONTRACT NO. 63507					
			DATE: AUGUST 25, 2010	REVISED:			SCALE: 1" = 20'	SHEET NO. 9 OF 11 SHEETS	STA: 40+00 TO STA: 45+25	FED. ROAD DIST. NO. ILLINOIS	FED. AID. PROJECT	