
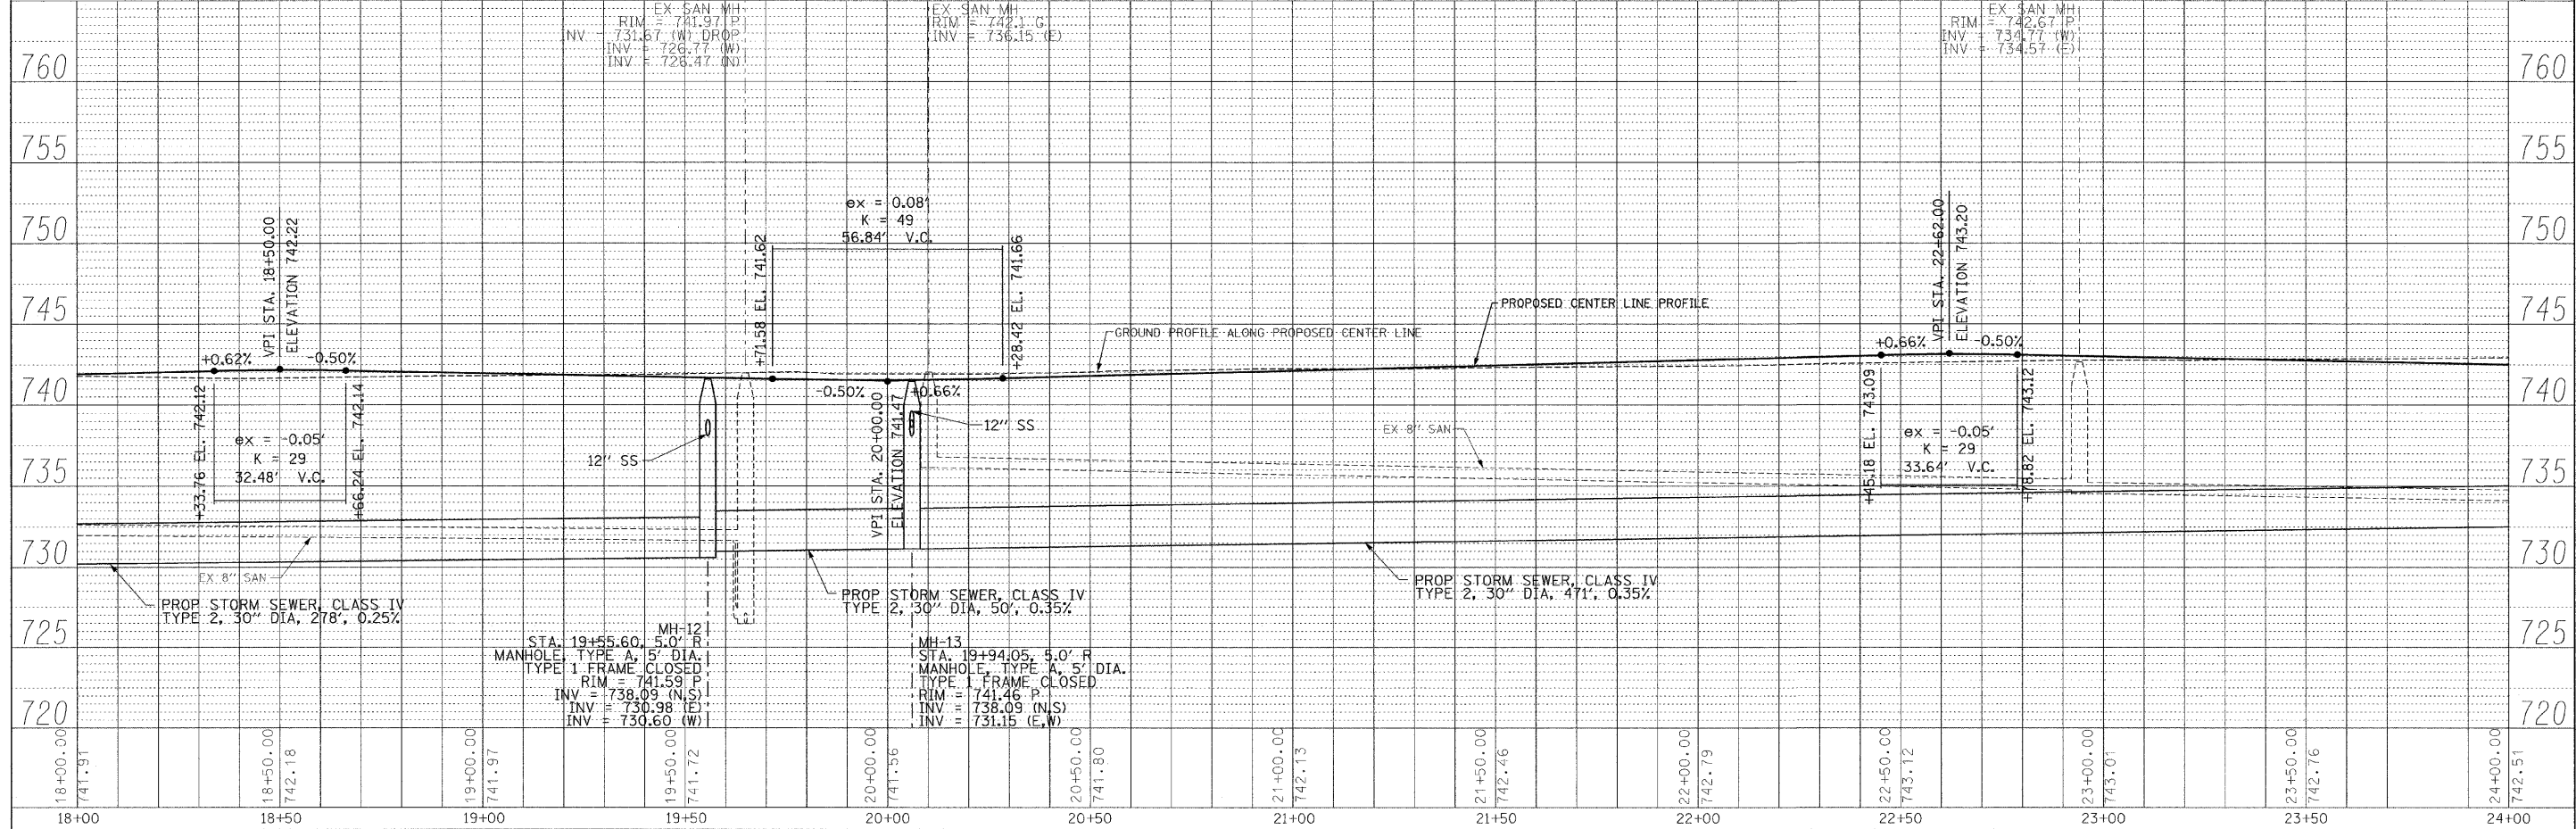


PLAN	SURVEYED	DATE
	PLOTTED	
	CHECKED	
	NOTED	
	NO. 2430	

PROFILE	SURVEYED	DATE
	PLOTTED	
	CHECKED	
	NOTED	
	NO. 2430	

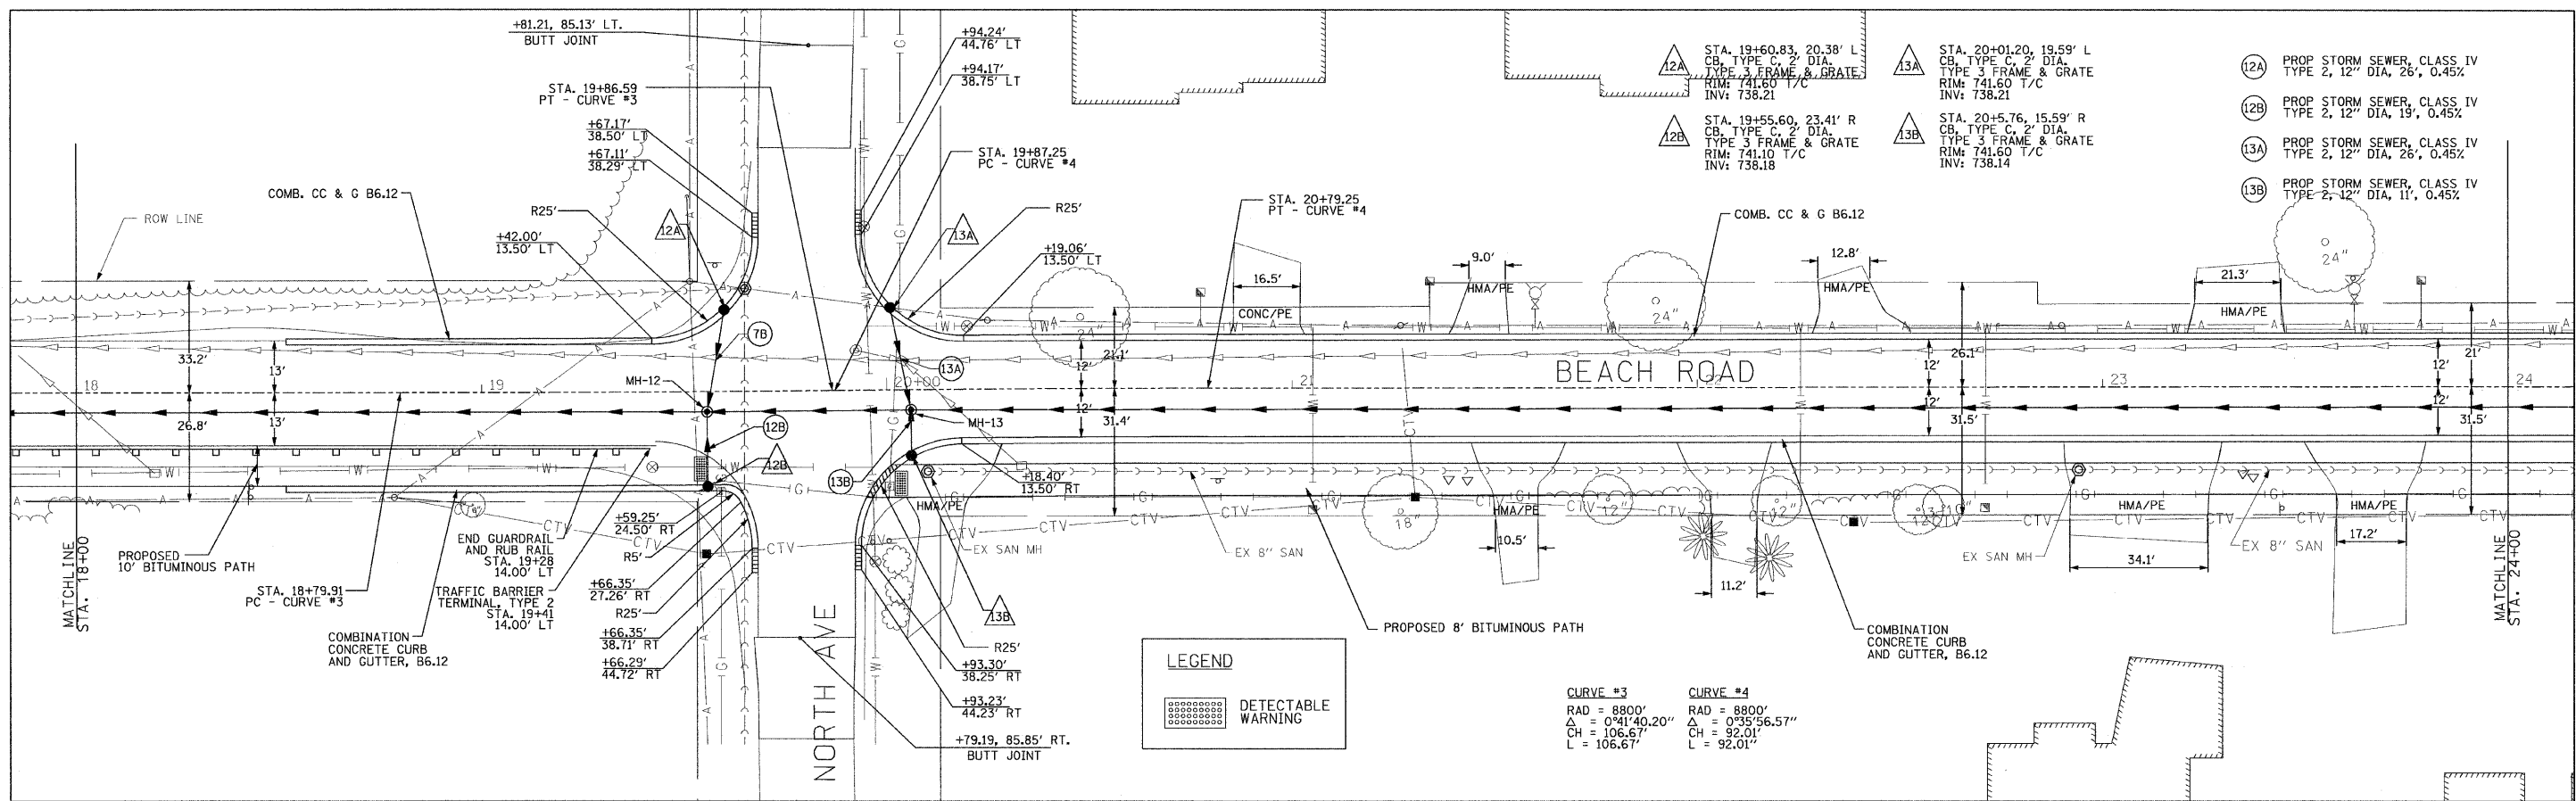

RHMG JOB NO 21108030	DESIGNED - CMP DRAWN - NAT CHECKED - BWM DATE - 12/7/11	REVISED - 2/6/12 REVISED - 2/22/12 REVISED - REVISED -	RHMG REZEK, HENRY, MEISENHEIMER, and GENDE, INC. CONSULTING ENGINEERS www.rhmg.com info@rhmg.com	975 CAMPUS DRIVE MUNDELEIN, ILLINOIS 60090 847-382-8869	535 TOLLWAY RD. SUITE F ELGIN, ILLINOIS 60123 847-742-6969	VILLAGE OF BEACH PARK BEACH ROAD BEACH PARK, ILLINOIS	PLAN AND PROFILE SCALE: H: 1"=20' SHEET NO. 18 OF 47 SHEETS STA. 18+00 TO STA. 24+00	F.A. RTE. 1210 SECTION 11-00012-00-PV COUNTY LAKE TOTAL SHEETS 47 SHEET NO. 18 CONTRACT NO. 63683	FED. ROAD DIST. NO. ILLINOIS FED. AID PROJECT
----------------------	------------------------------------------------------------------	-----------------------------------------------------------------	---	---------------------------------------------------------------	------------------------------------------------------------------	----------------------------------------------------------------------	---------------------------------------------------------------------------------------------------	---	-----------------------------------------------