

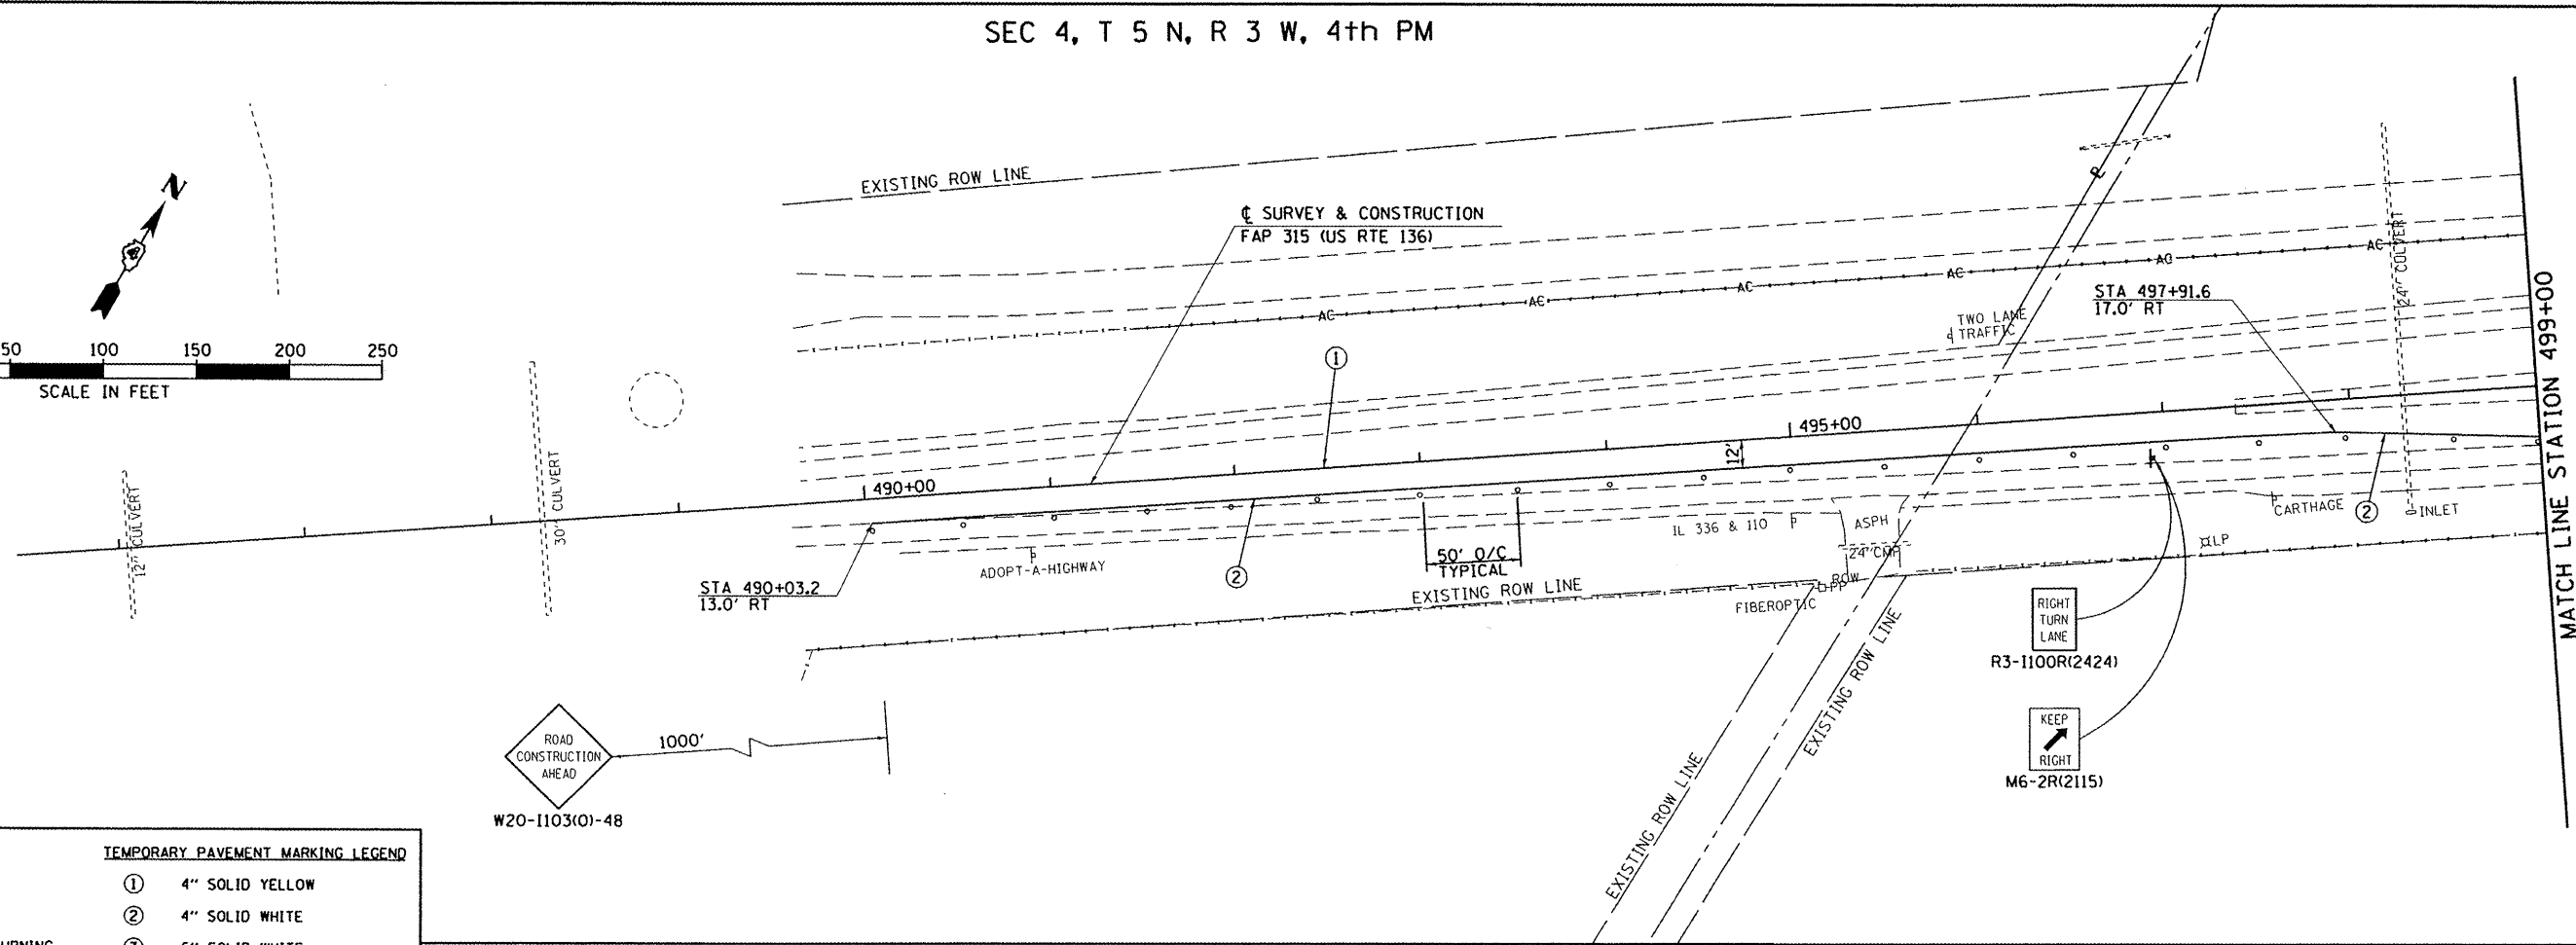


SEC 4, T 5 N, R 3 W, 4th PM

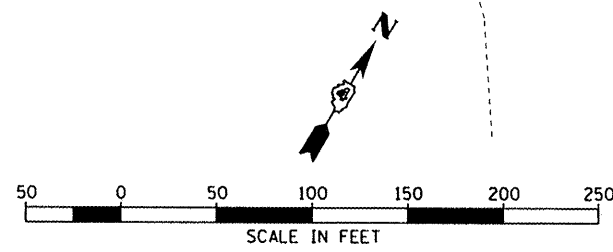

LEGEND		TEMPORARY PAVEMENT MARKING LEGEND	
	WORK AREA	①	4" SOLID YELLOW
	SIGN	②	4" SOLID WHITE
	DRUM WITH STEADY BURNING MONODIRECTIONAL LIGHT	③	6" SOLID WHITE
	DIRECTION OF TRAFFIC FLOW	④	4" DOUBLE SOLID YELLOW
	TYPE III BARRICADES	⑤	4" 2-6 SKIP DASH WHITE

SEC 4, T 5 N, R 3 W, 4th PM

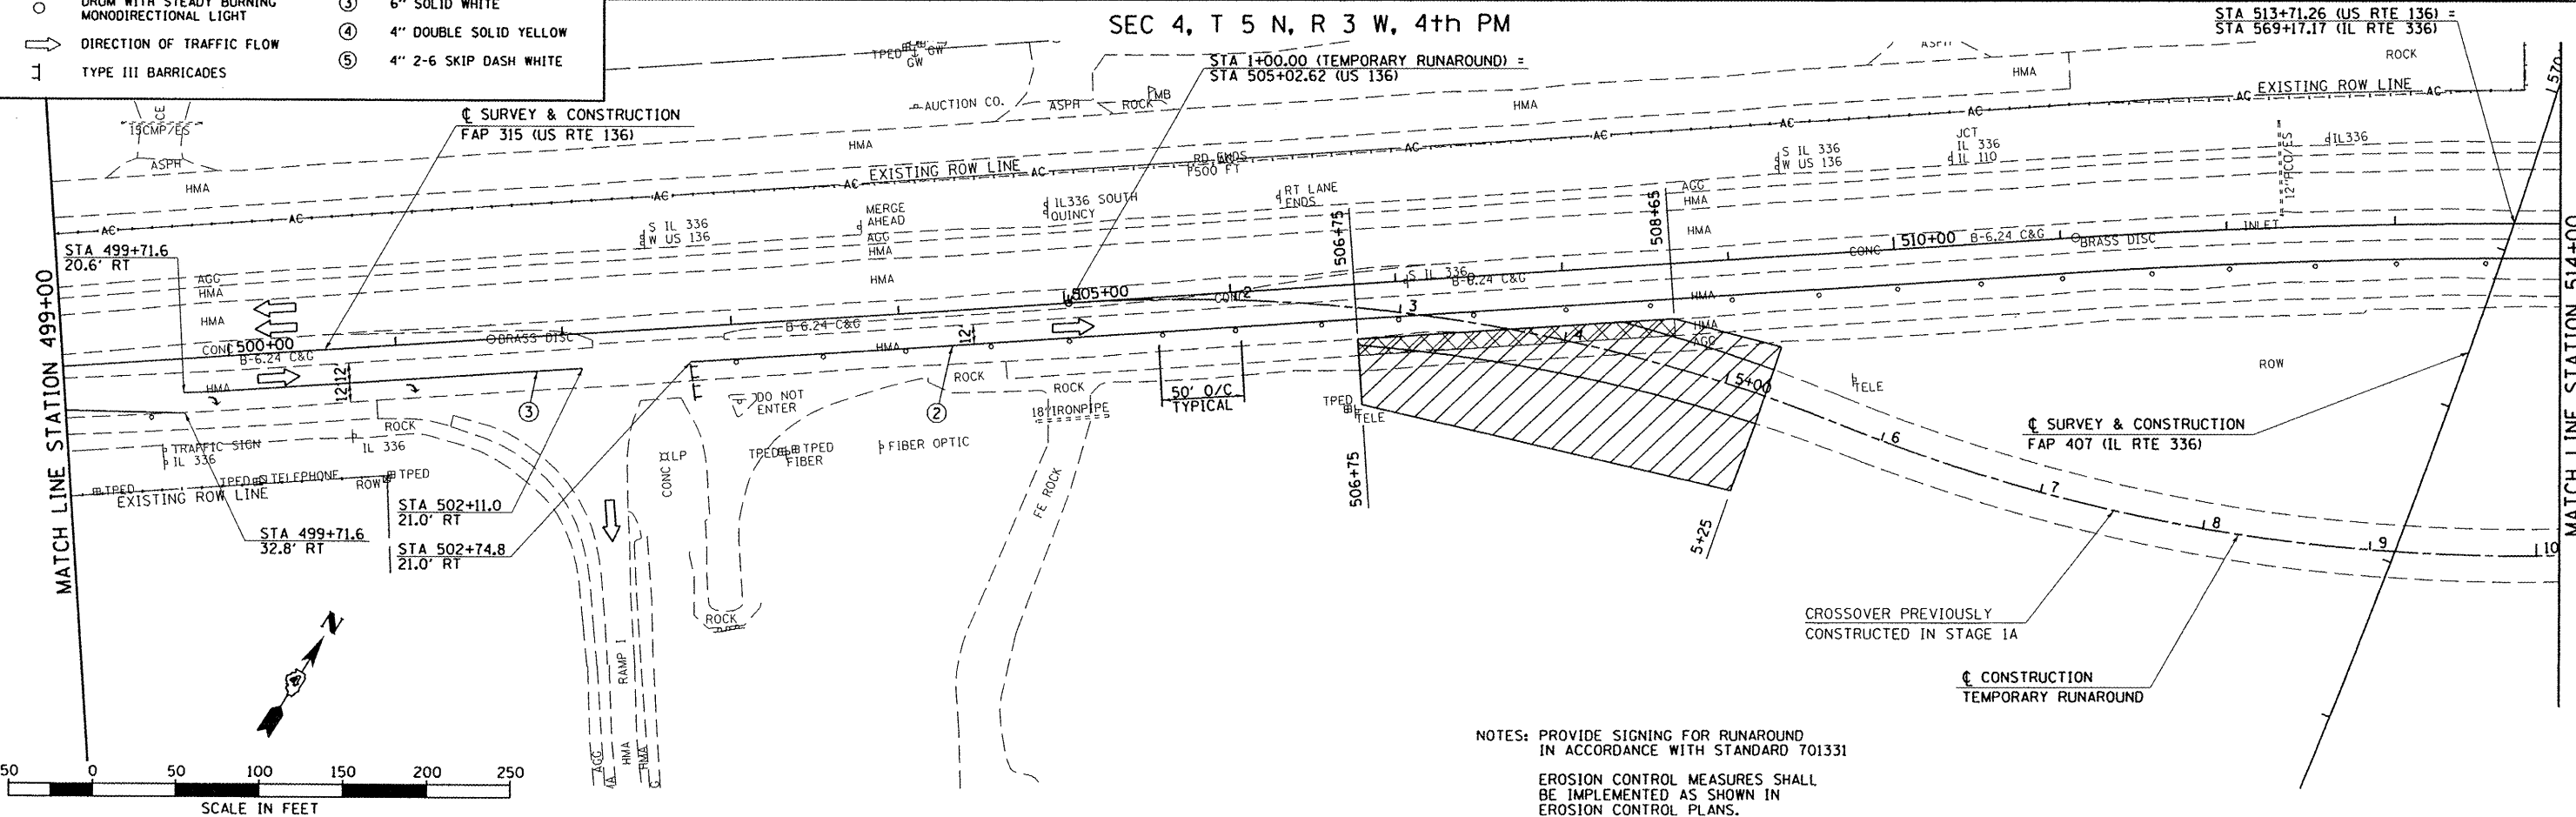

NOTES: PROVIDE SIGNING FOR RUNAROUND IN ACCORDANCE WITH STANDARD 701331
EROSION CONTROL MEASURES SHALL BE IMPLEMENTED AS SHOWN IN EROSION CONTROL PLANS.

FILE NAME =	USER NAME = tdarr
v:\transportation\2891\us136plans\US136M01.dgn	
PLOT SCALE = 1/80.00" / IN.	
PLOT DATE = 8/23/2011	

DESIGNED -	REVISED -
DRAWN -	REVISED -
CHECKED -	REVISED -
DATE -	REVISED -

**STATE OF ILLINOIS
DEPARTMENT OF TRANSPORTATION**

**FAP 315 (US RTE 136)
MAINTENANCE OF TRAFFIC PLAN - STAGES 1B & 3B**

SCALE: 1"=50' SHEET NO. OF SHEETS STA. 486+00 TO STA. 514+00

F.A.P. RTE.	SECTION	COUNTY	TOTAL SHEETS	SHEET NO.
315	55-3HB	McDONOUGH	103	16
CONTRACT NO. 68A40				
ILLINOIS FED. AID PROJECT				