
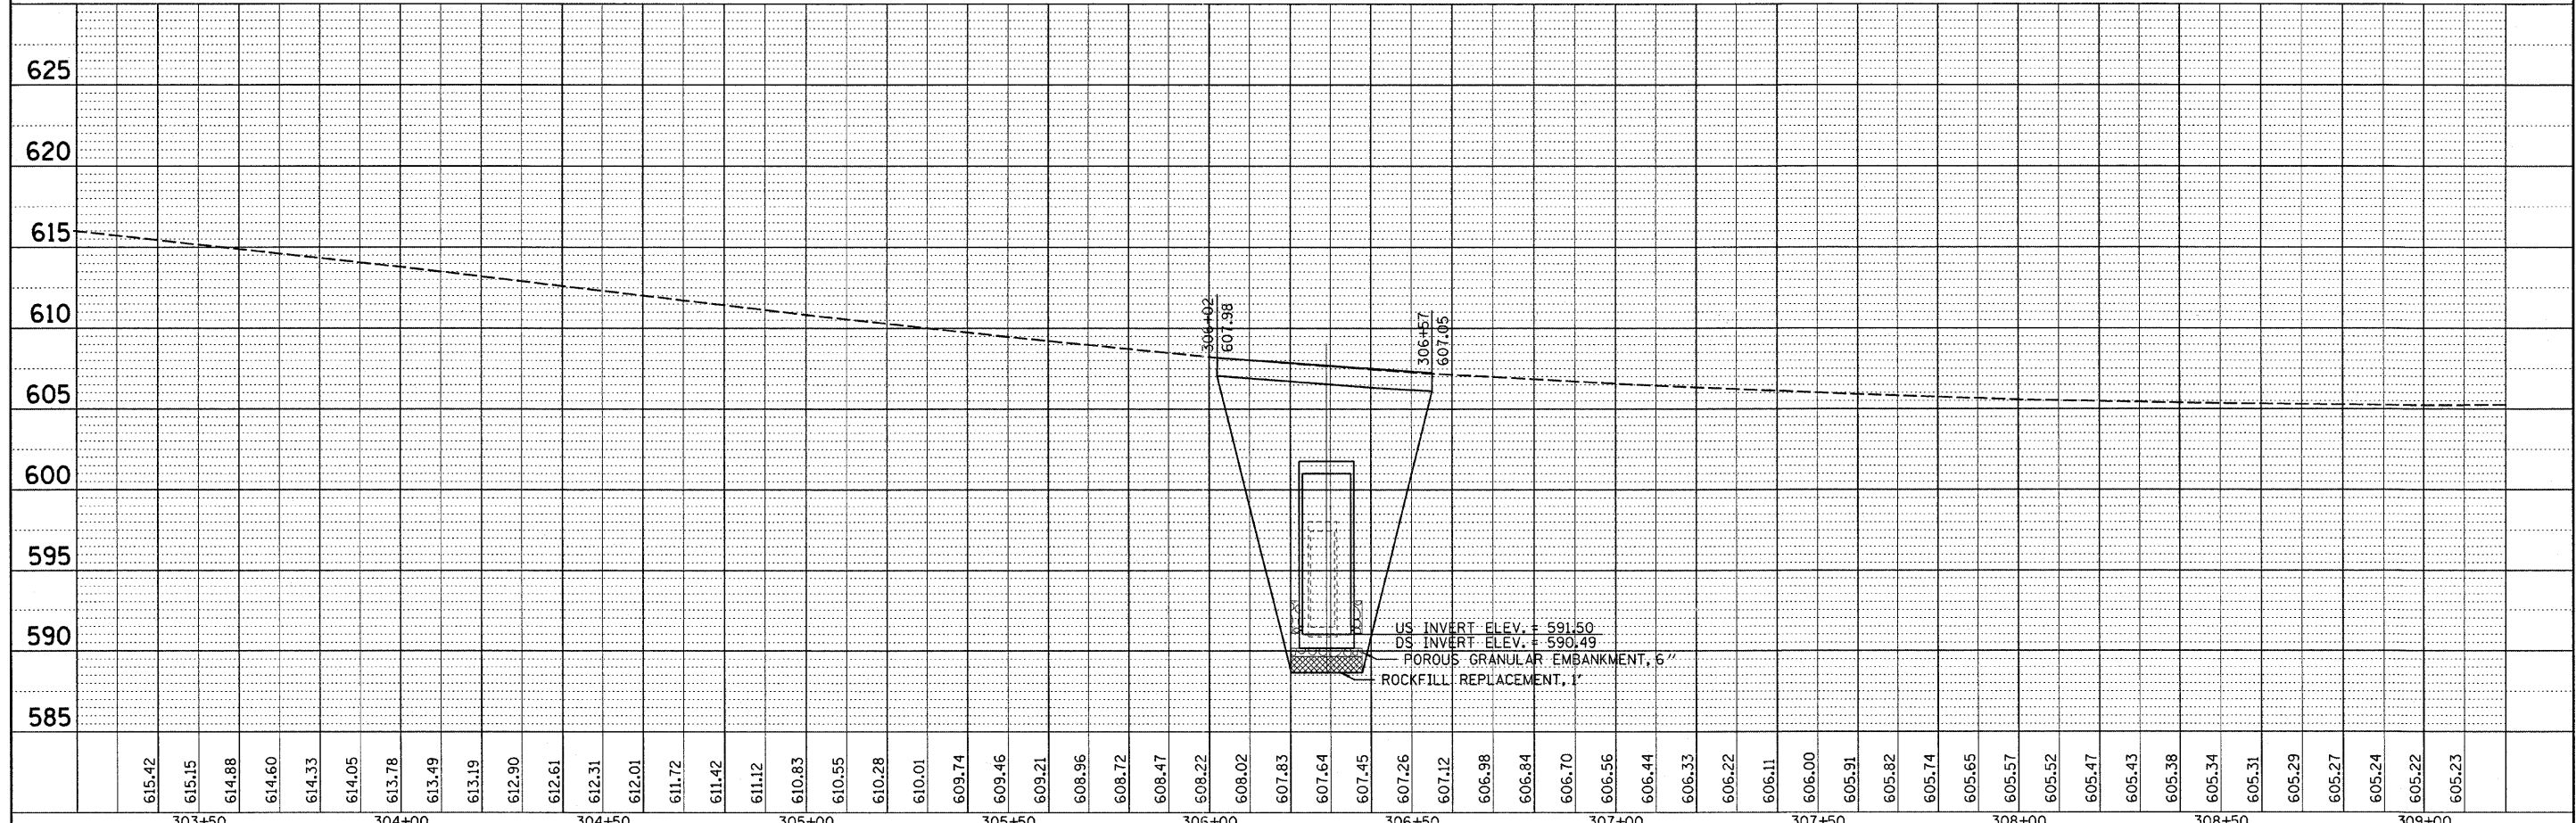


PLAN SURVEYED BY DATE  
 PLOTTED BY DATE  
 CHECKED BY DATE  
 NOTE BOOK NO. \_\_\_\_\_  
 CADD FILE NAME \_\_\_\_\_

PROFILE SURVEYED BY DATE  
 PLOTTED BY DATE  
 CHECKED BY DATE  
 NOTE BOOK NO. \_\_\_\_\_  
 STRUCTURE NOTATION CHPKD \_\_\_\_\_

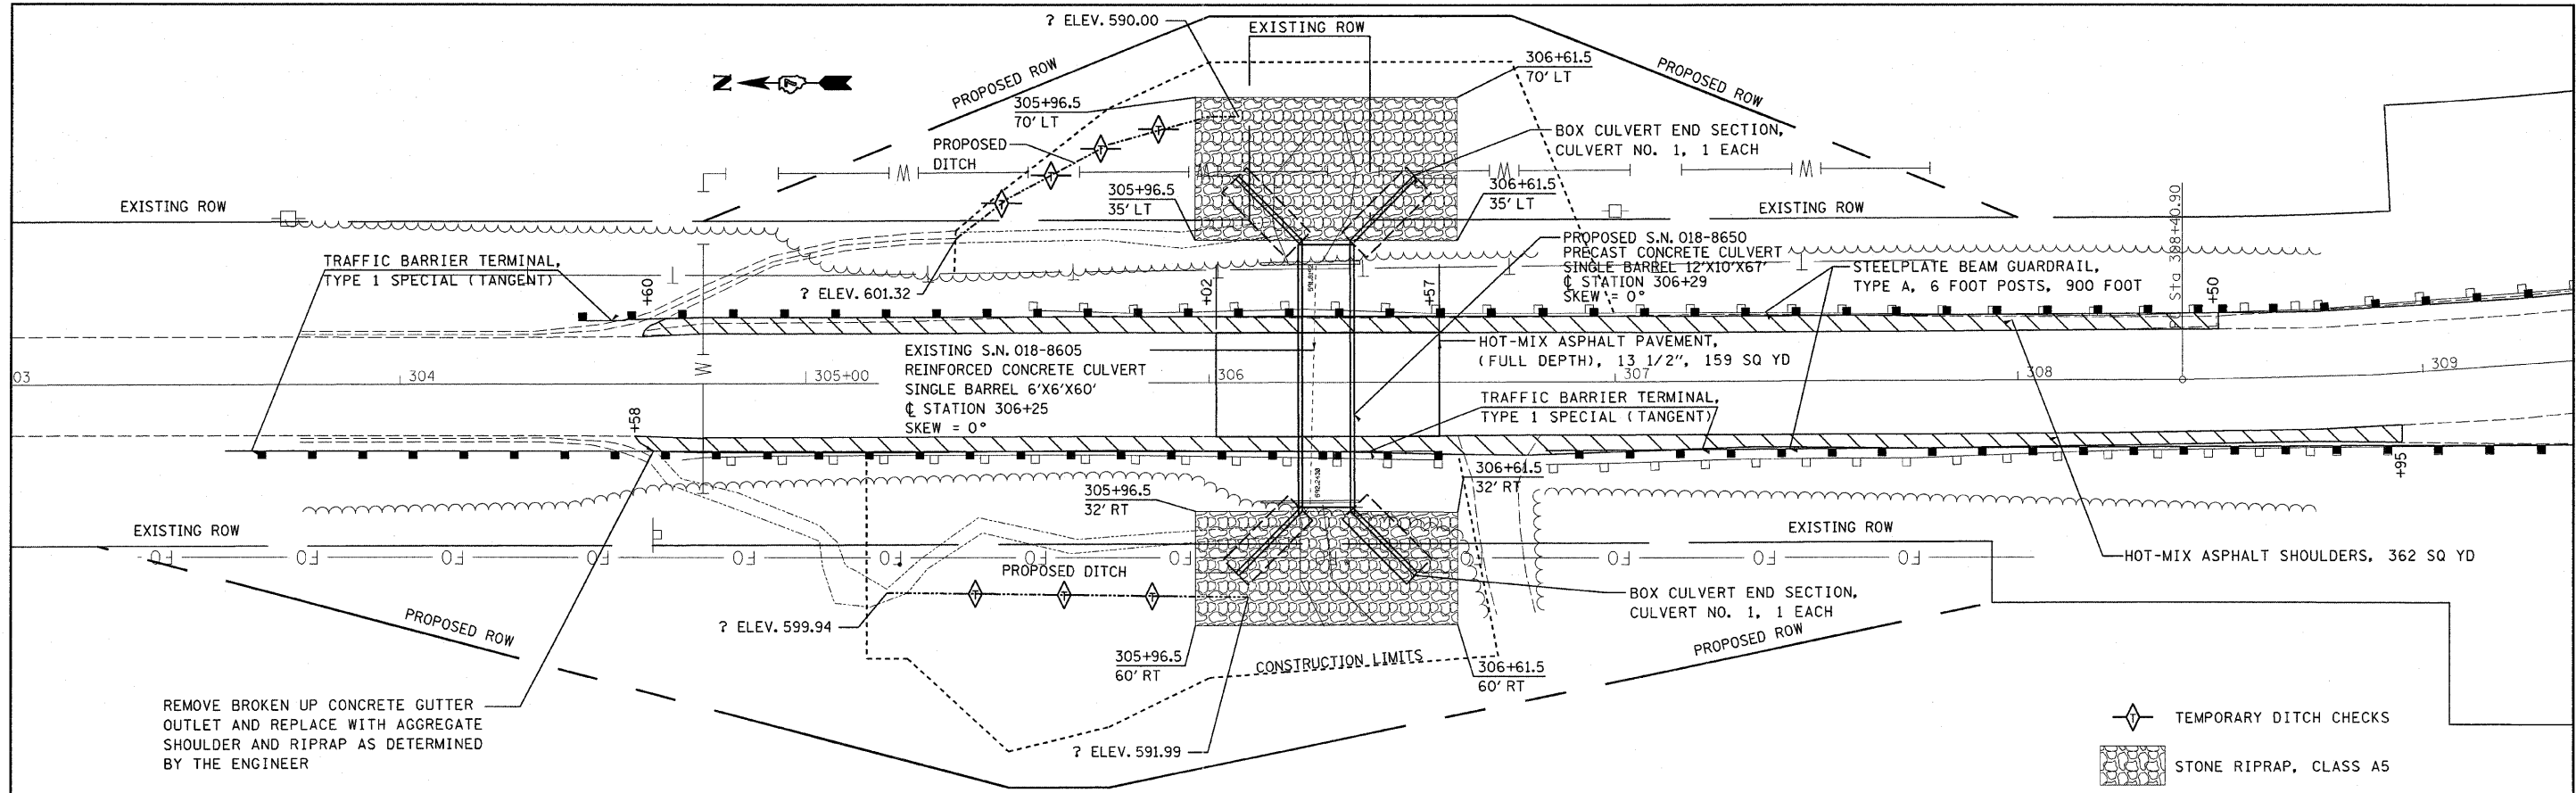

FILE NAME =	USER NAME = teasleyck	DESIGNED -	REVISED -	<b>STATE OF ILLINOIS DEPARTMENT OF TRANSPORTATION</b>	<b>PLAN AND PROFILE SN 018-8650</b>			F.A.P. RTE.	SECTION	COUNTY	TOTAL SHEETS	SHEET NO.
52planprosh:an018-8650.dgn		DRAWN -	REVISED -					(108,109,110)RS-3	Cumberland	56	20	
PLOT SCALE = 20,0000' / 1"		CHECKED -	REVISED -					CONTRACT NO. 74252				
PLOT DATE = 5/3/2011		DATE -	REVISED -					ILLINOIS FED. AID PROJECT				