



DRAINAGE PLAN: SHEET 266

DRAINAGE PLAN: SHEET 267

REMOVAL PLAN: SHEET 83  
ROADWAY PLAN: SHEET 102  
DRAINAGE PLAN: SHEET 258

REMOVAL PLAN: SHEET 86  
ROADWAY PLAN: SHEET 105  
DRAINAGE PLAN: SHEET 261


REMOVAL PLAN: SHEET 84  
ROADWAY PLAN: SHEET 103  
DRAINAGE PLAN: SHEET 259

REMOVAL PLAN: SHEET 87  
ROADWAY PLAN: SHEET 106  
DRAINAGE PLAN: SHEET 262

REMOVAL PLAN: SHEET 85  
ROADWAY PLAN: SHEET 104  
DRAINAGE PLAN: SHEET 260

REMOVAL PLAN: SHEET 89  
ROADWAY PLAN: SHEET 108  
DRAINAGE PLAN: SHEET 265

REMOVAL PLAN: SHEET 88  
ROADWAY PLAN: SHEET 107  
DRAINAGE PLAN: SHEET 264

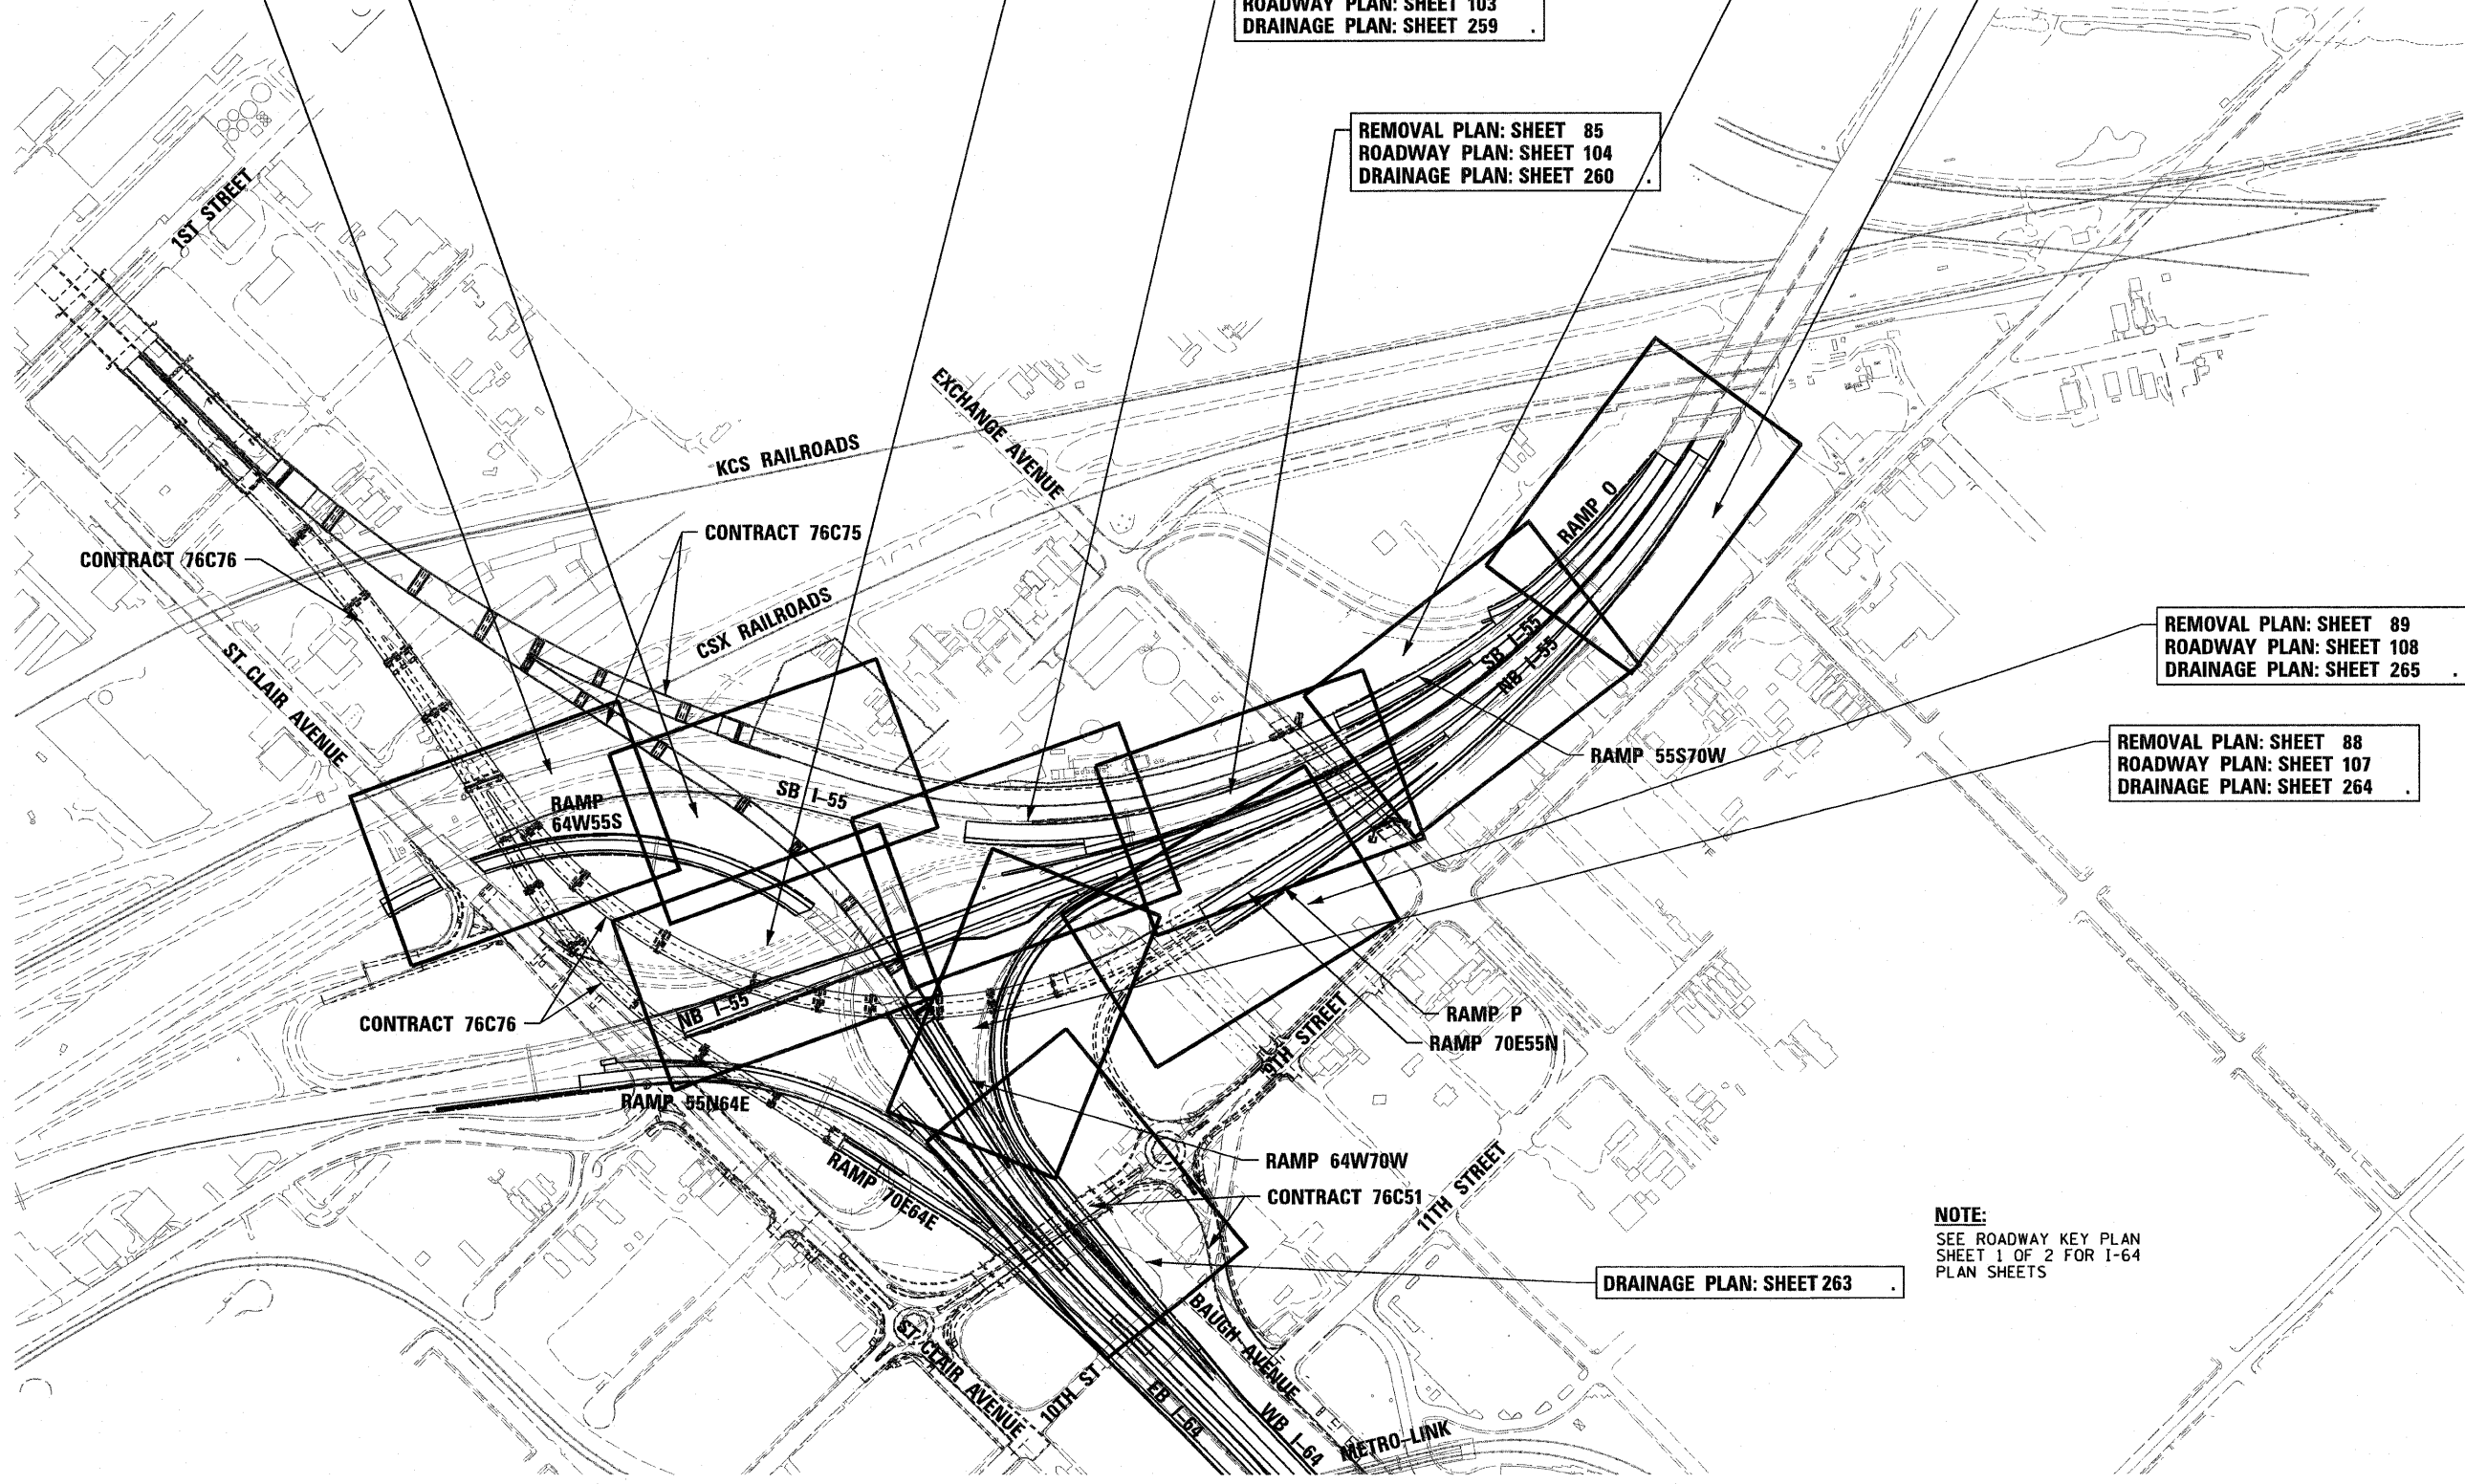

**NOTE:**  
SEE ROADWAY KEY PLAN  
SHEET 1 OF 2 FOR I-64  
PLAN SHEETS

DRAINAGE PLAN: SHEET 263



FILE NAME =  
DBT-1-76C52-sht-keyplan-02.dgn

USER NAME = searsb  
PLOT SCALE = 400.0000 1/ in.  
PLOT DATE = 2/3/2012

DESIGNED OP  
DRAWN OP  
CHECKED DBM  
DATE 1-20-12

REVISED -  
REVISED -  
REVISED -  
REVISED -

**STATE OF ILLINOIS  
DEPARTMENT OF TRANSPORTATION**

**ROADWAY KEY PLAN**

SCALE: 1" = 200' SHEET NO. 2 OF 2 SHEETS STA. TO STA.

F.A.I. RTE.	SECTION	COUNTY	TOTAL SHEETS	SHEET NO.
•	82-1-RIA), 82-1-R(B)	ST. CLAIR	629	71
• 64/998/70			CONTRACT NO. 76C52	
FED. ROAD DIST. NO.		ILLINOIS FED. AID PROJECT		