


MATCH LINE STA 50+00 @ EB I-64  
SEE SHEET 6

MATCH LINE STA 55+50 @ EB I-64  
SEE SHEET 8

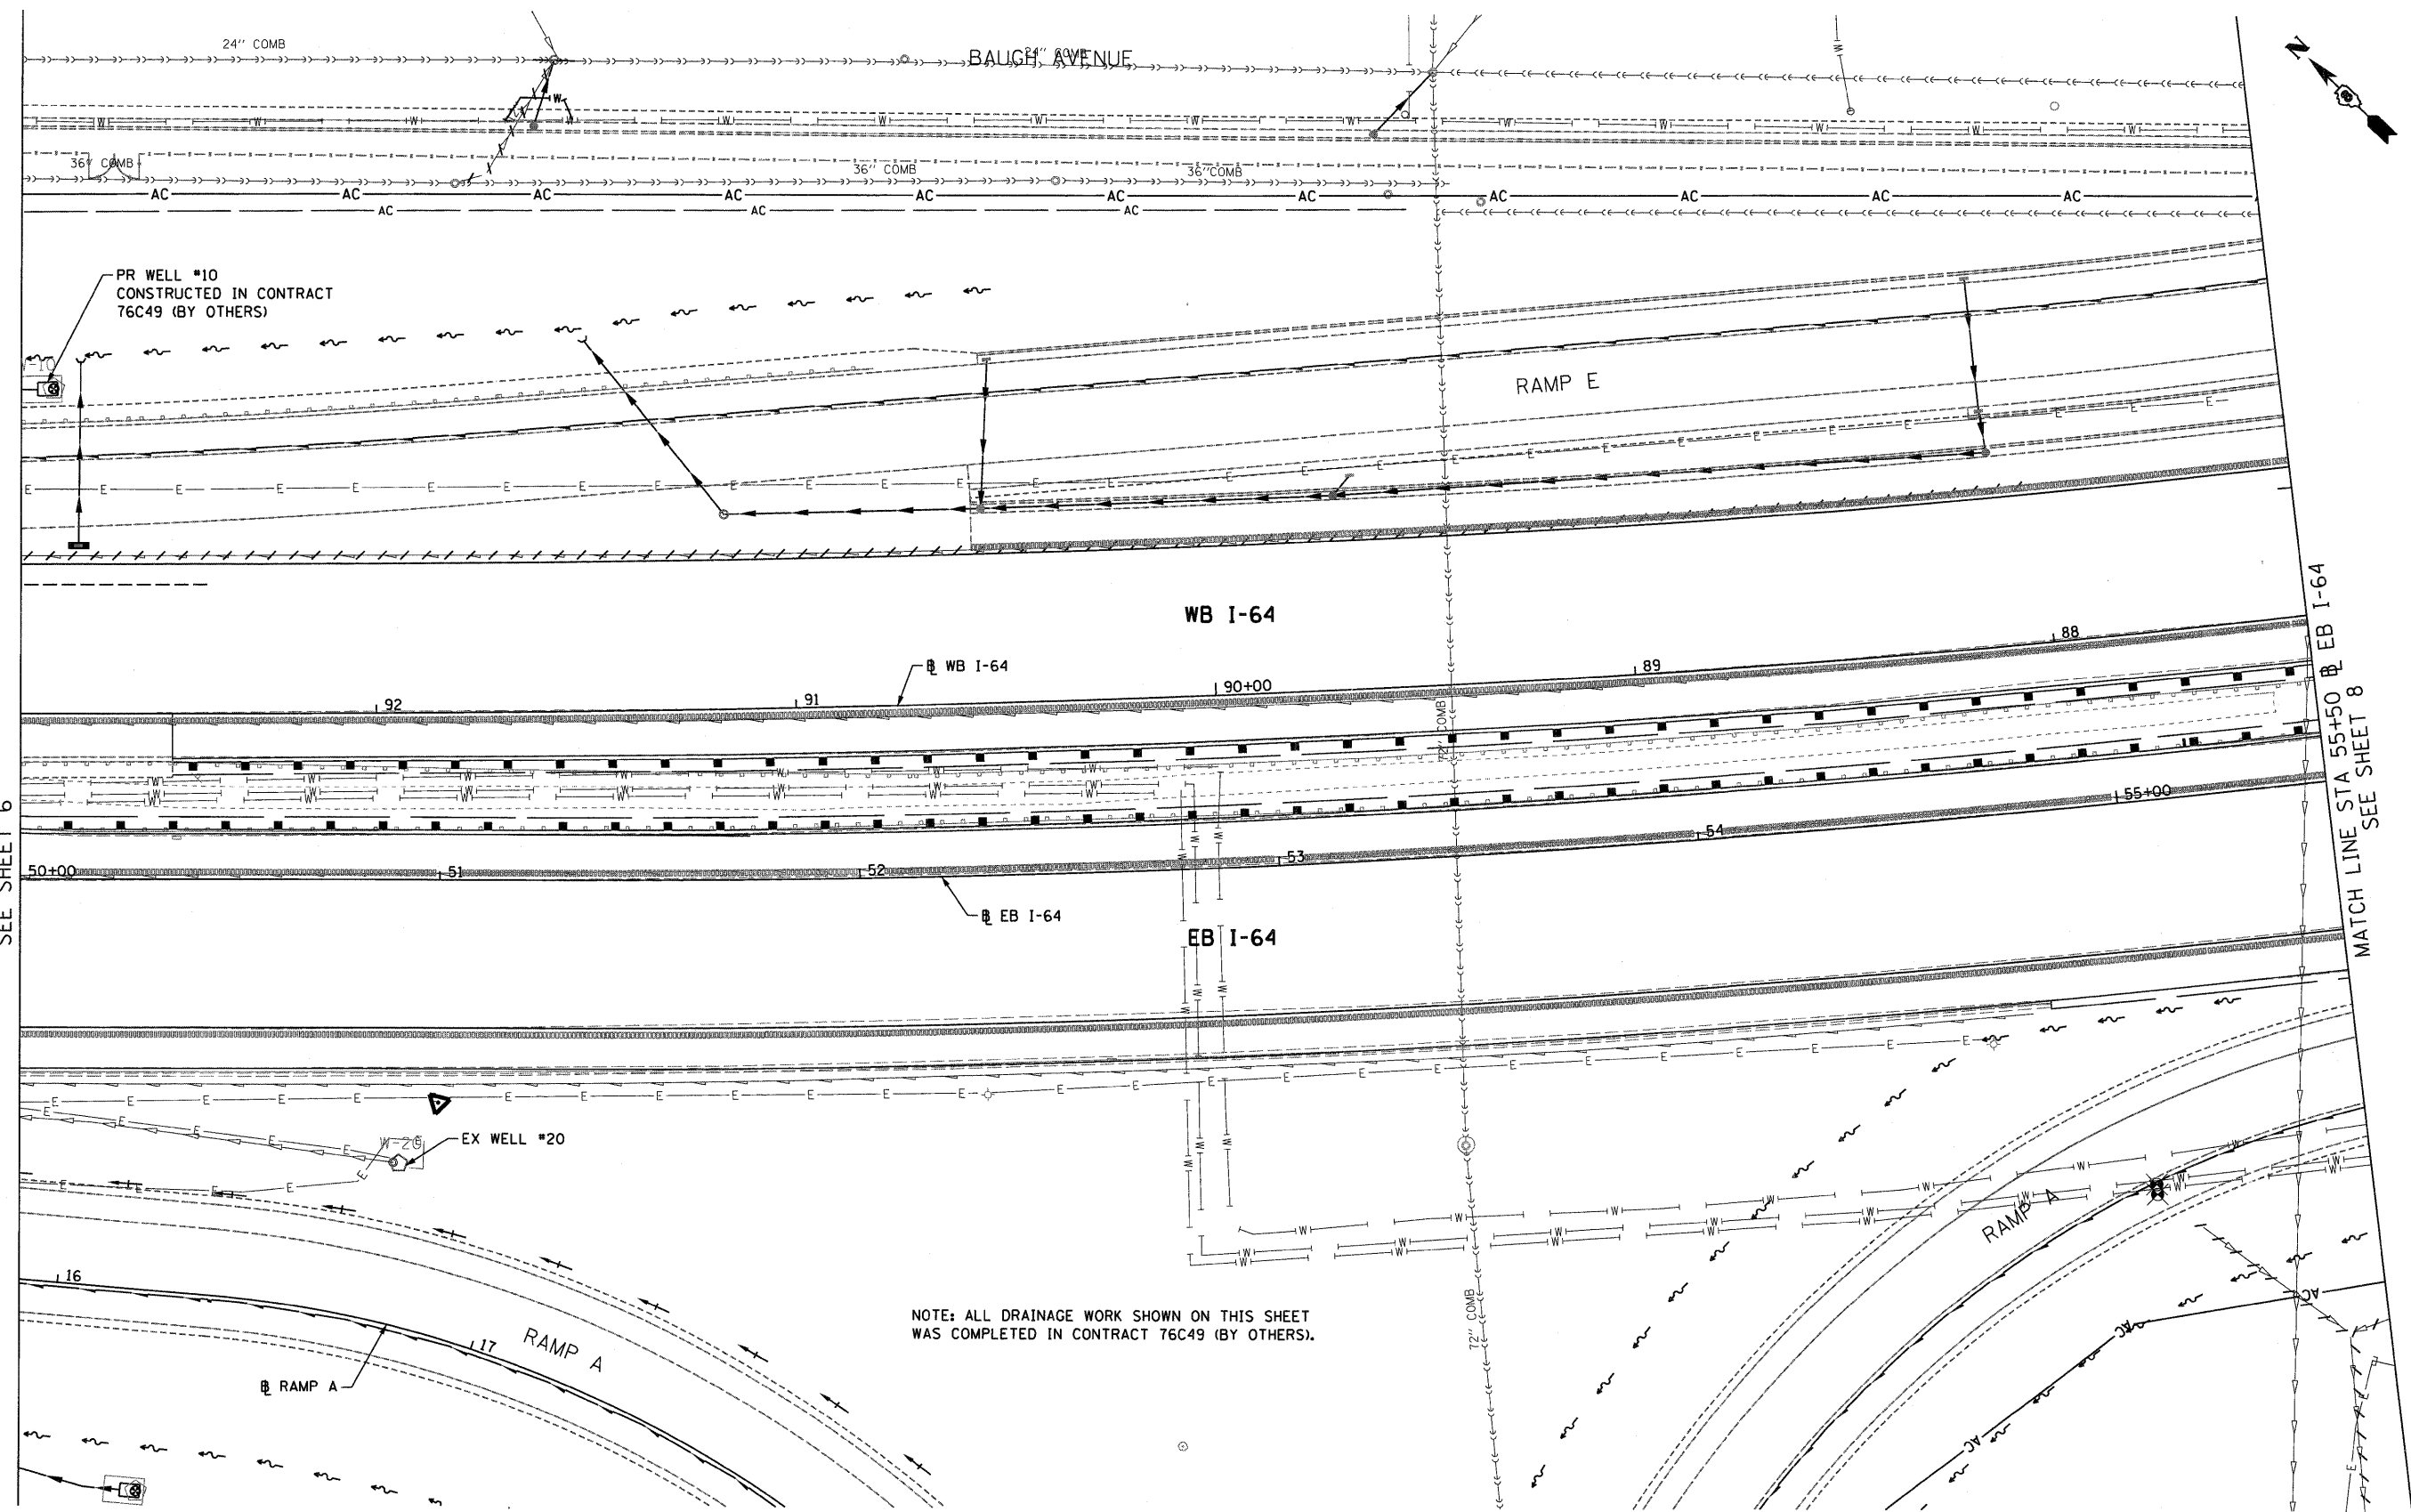

NOTE: ALL DRAINAGE WORK SHOWN ON THIS SHEET  
WAS COMPLETED IN CONTRACT 76C49 (BY OTHERS).



FILE NAME =  
D8T-rj-76C52-sht-drain-07.dgn

USER NAME = searsb  
PLOT SCALE = 40,0000' / in.  
PLOT DATE = 1/24/2012

DESIGNED KLK  
DRAWN KLK  
CHECKED EY  
DATE 1-20-12

REVISED -  
REVISED -  
REVISED -  
REVISED -

**STATE OF ILLINOIS  
DEPARTMENT OF TRANSPORTATION**

**DRAINAGE AND UTILITY PLAN  
EB I-64 & WB I-64**

SCALE: 1" = 20' SHEET NO. 7 OF 21 SHEETS STA. 50+00 TO STA. 55+50

F.A.I. RTE.	SECTION	COUNTY	TOTAL SHEETS	SHEET NO.
*	82-1-RIA), 82-1-RIB)	ST. CLAIR	629	253
* 64/998/70		CONTRACT NO. 76C52		
FED. ROAD DIST. NO.		ILLINOIS FED. AID PROJECT		