


MATCH LINE STA 55+50 @ EB I-64
SEE SHEET 7

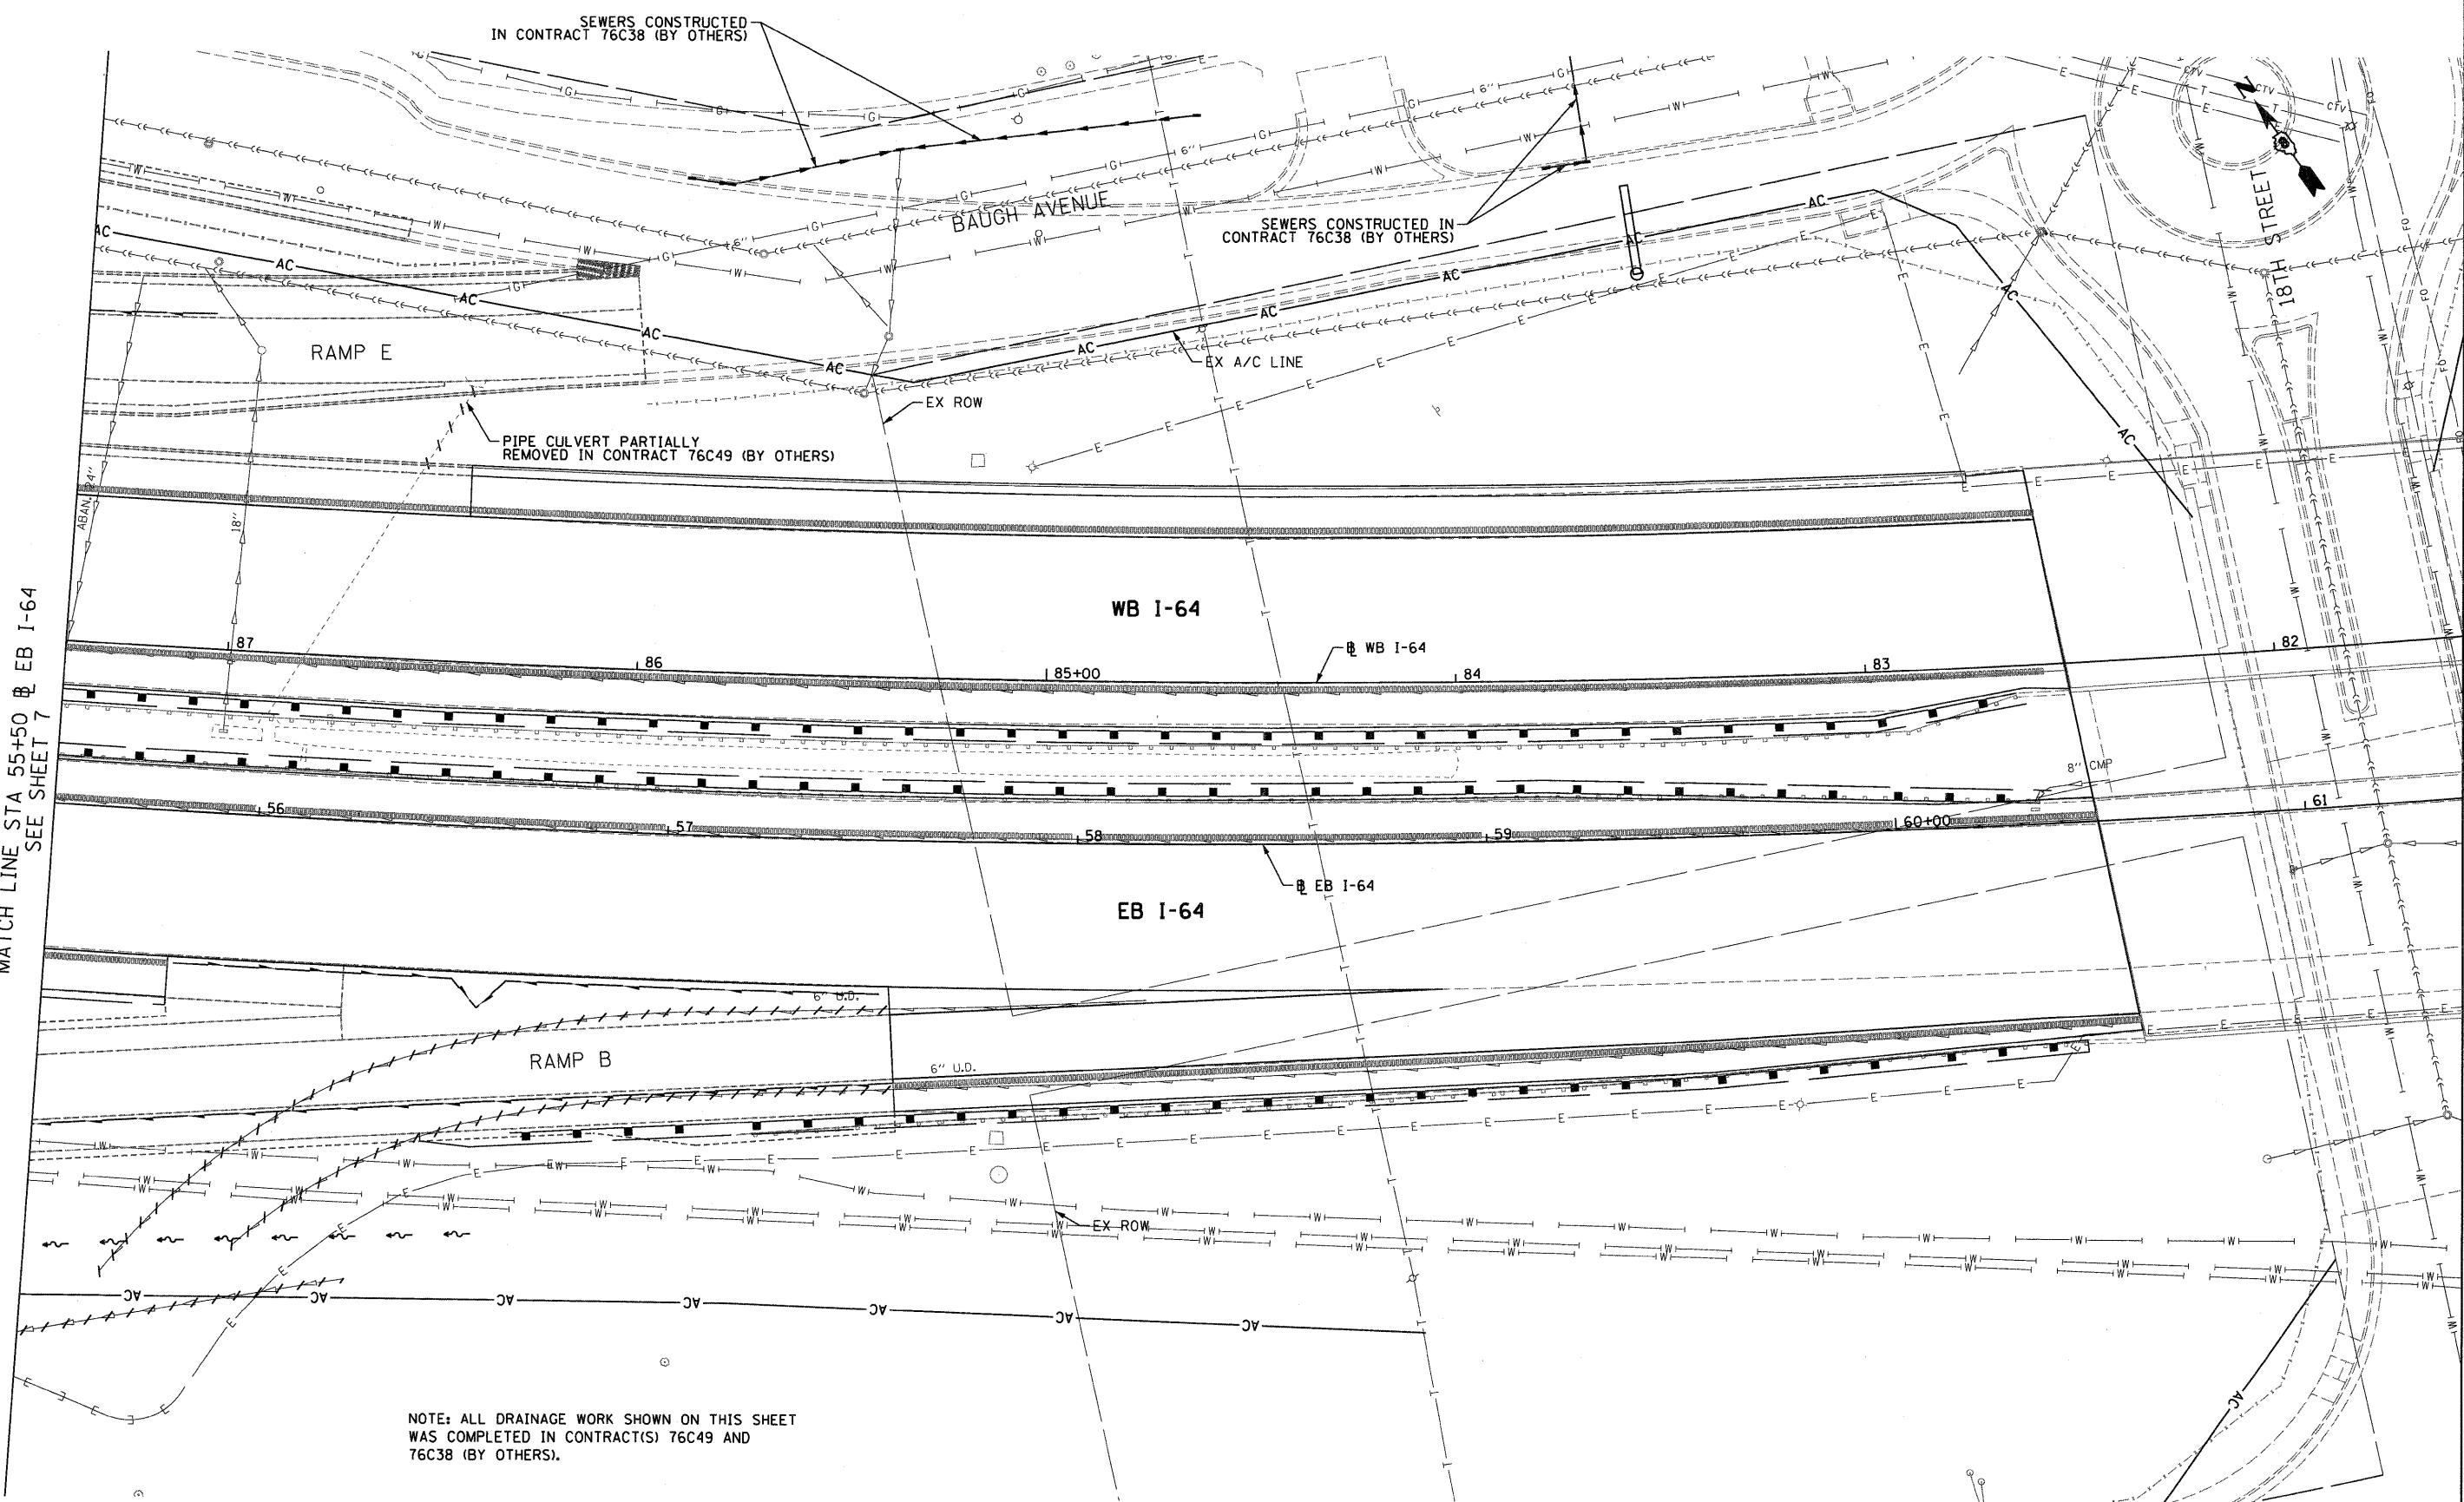

NOTE: ALL DRAINAGE WORK SHOWN ON THIS SHEET
WAS COMPLETED IN CONTRACT(S) 76C49 AND
76C38 (BY OTHERS).



FILE NAME =
D8T1-76C52-sht-drain-08.dgn

USER NAME = searsb
PLOT SCALE = 40,0000' / 1" =
PLOT DATE = 1/24/2012

DESIGNED KLK
DRAWN KLK
CHECKED EEY
DATE 1-20-12

REVISED -
REVISED -
REVISED -
REVISED -

**STATE OF ILLINOIS
DEPARTMENT OF TRANSPORTATION**

**DRAINAGE AND UTILITY PLAN
EB I-64 & WB I-64**

SCALE: 1" = 20' SHEET NO. 8 OF 21 SHEETS STA. 55+00 TO STA. 61+00

F.A.I. RTE.	SECTION	COUNTY	TOTAL SHEETS	SHEET NO.
*	82-1-R(A), 82-1-R(B)	ST. CLAIR	629	254
* 64/998/70		CONTRACT NO. 76C52		
FED. ROAD DIST. NO.		ILLINOIS FED. AID PROJECT		