
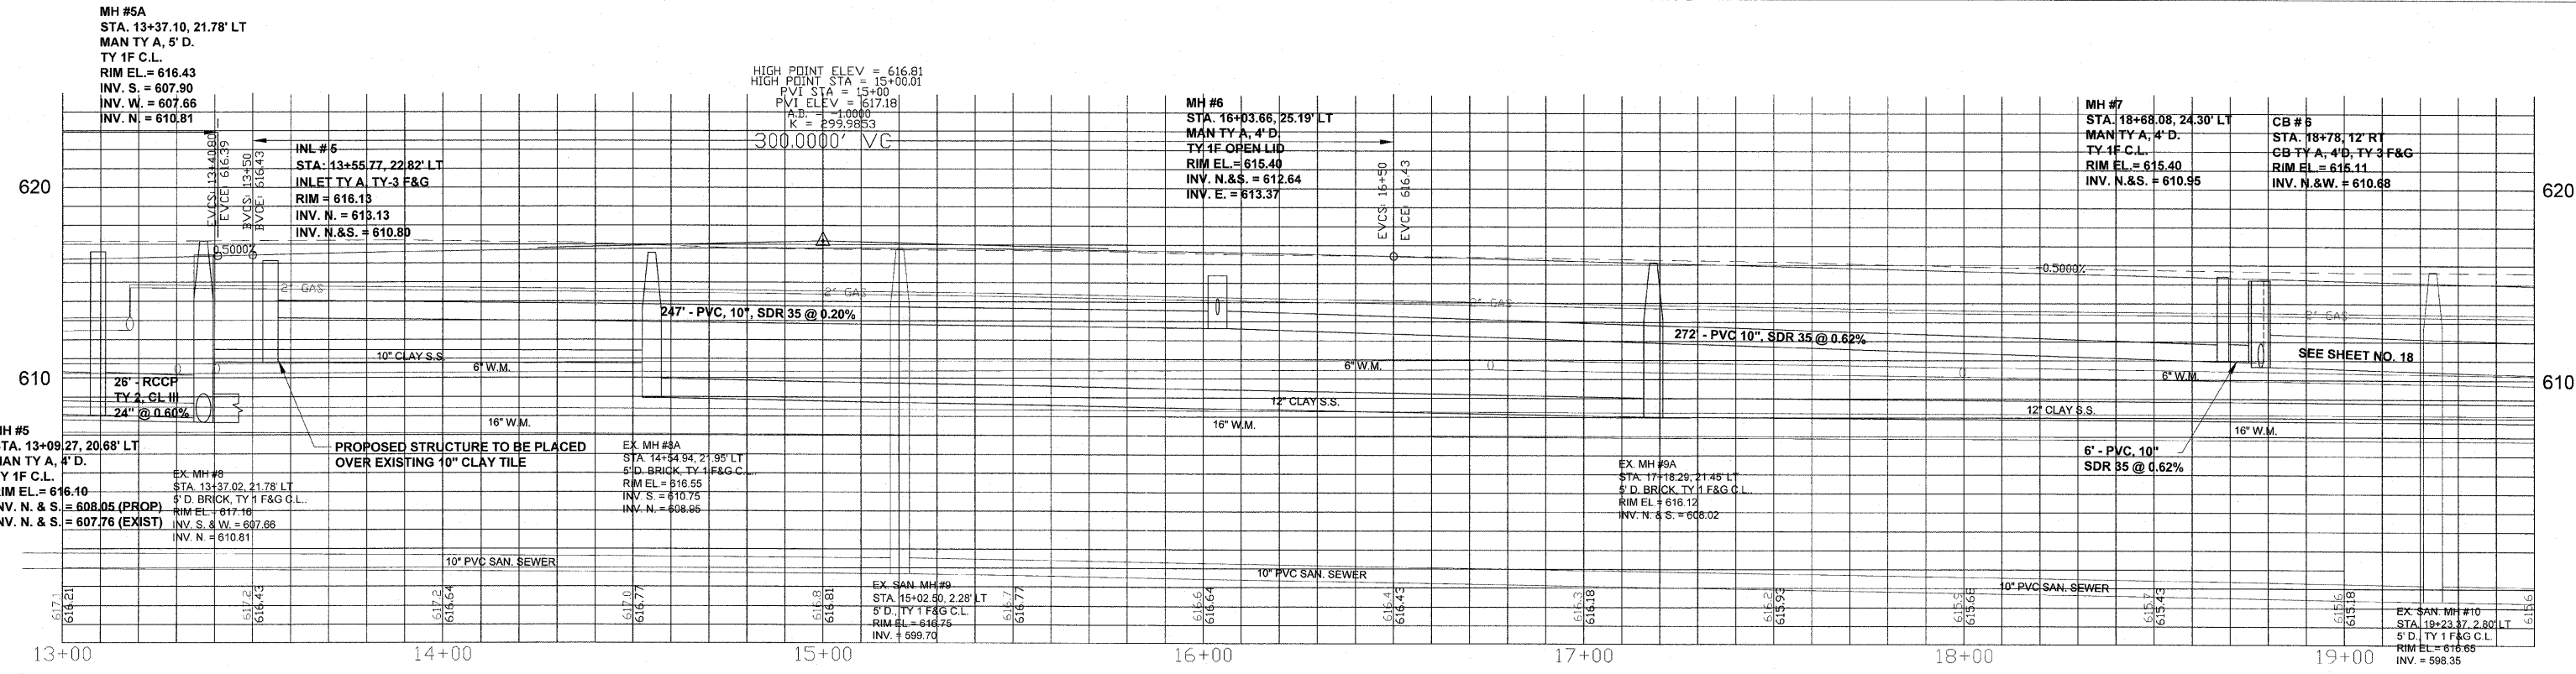


F.A.U. RITE.	SECTION	COUNTY	TOTAL SHEETS	SHEET NO.
6160	10-00090-00-WR	LASALLE	61	17
STA. 0+11.71		TO STA. 52+77.14		
FED. ROAD DIST. NO. 3 ILLINOIS FED. AID PROJECT				

EX. INL #6
STA. 6+... LT
1.5' x 1.5' BRICK
RIM EL = 615.08
INV. N. = 613.53

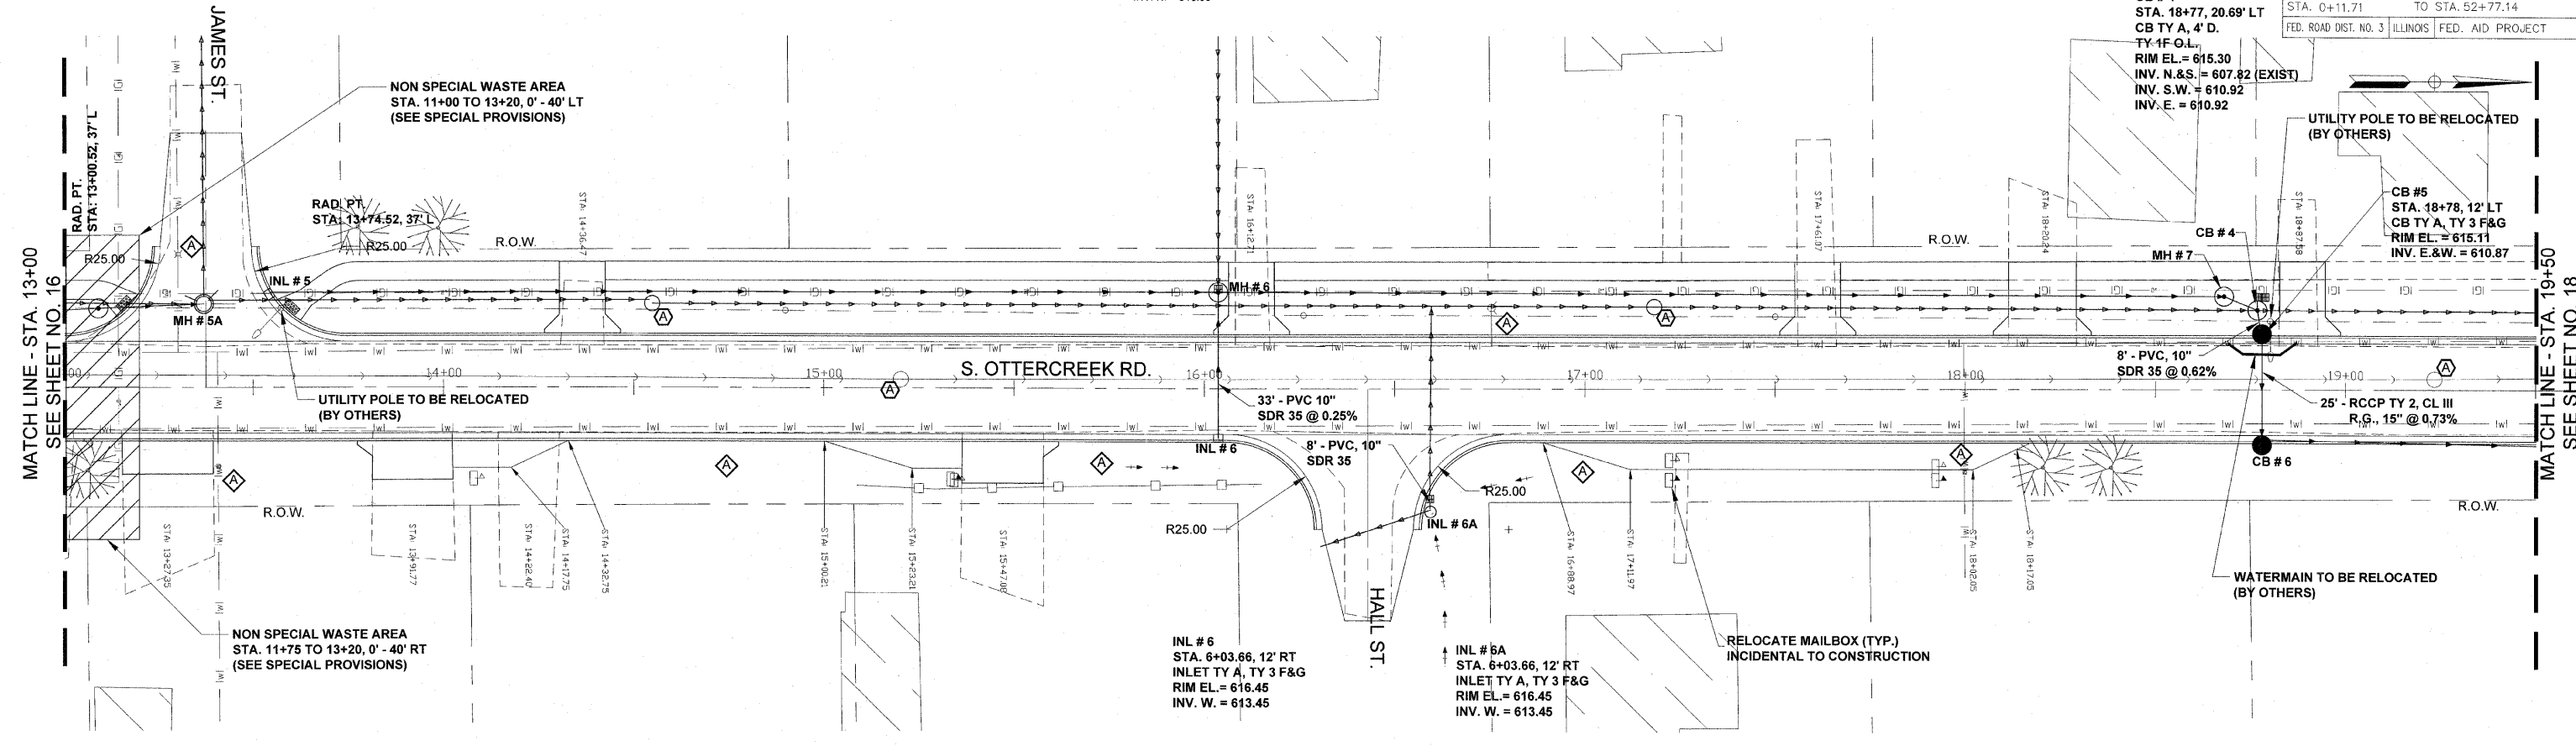

FINAL

SCALE: 1" = 20'

DESIGNED - JEP	REVISED - 11/29/2011
DRAWN - JCL	REVISED -
CHECKED - JEP	REVISED -
DATE - 12/01/2008	REVISED -

STATE OF ILLINOIS
DEPARTMENT OF TRANSPORTATION

Plan and Profile (Sta. 13+00 to 19+50)